


NOTES
 THIS DRAWING IS TO BE READ IN CONJUNCTION WITH ALL OTHER DRAWINGS FOR THIS PROJECT. ALL LEVELS AND DIMENSIONS ARE TO BE CHECKED ON SITE BY THE CONTRACTOR, PRIOR TO PLACING ORDERS OR COMMENCING ANY OF THE RELEVANT WORKS. ALL DIMENSIONS ARE IN MILLIMETRES UNLESS STATED OTHERWISE. ANY DISCREPANCIES BETWEEN THE INFORMATION SHOWN ON THE PLAN AND THAT FOUND ON SITE ARE TO BE REPORTED TO THE DESIGNER IMMEDIATELY.

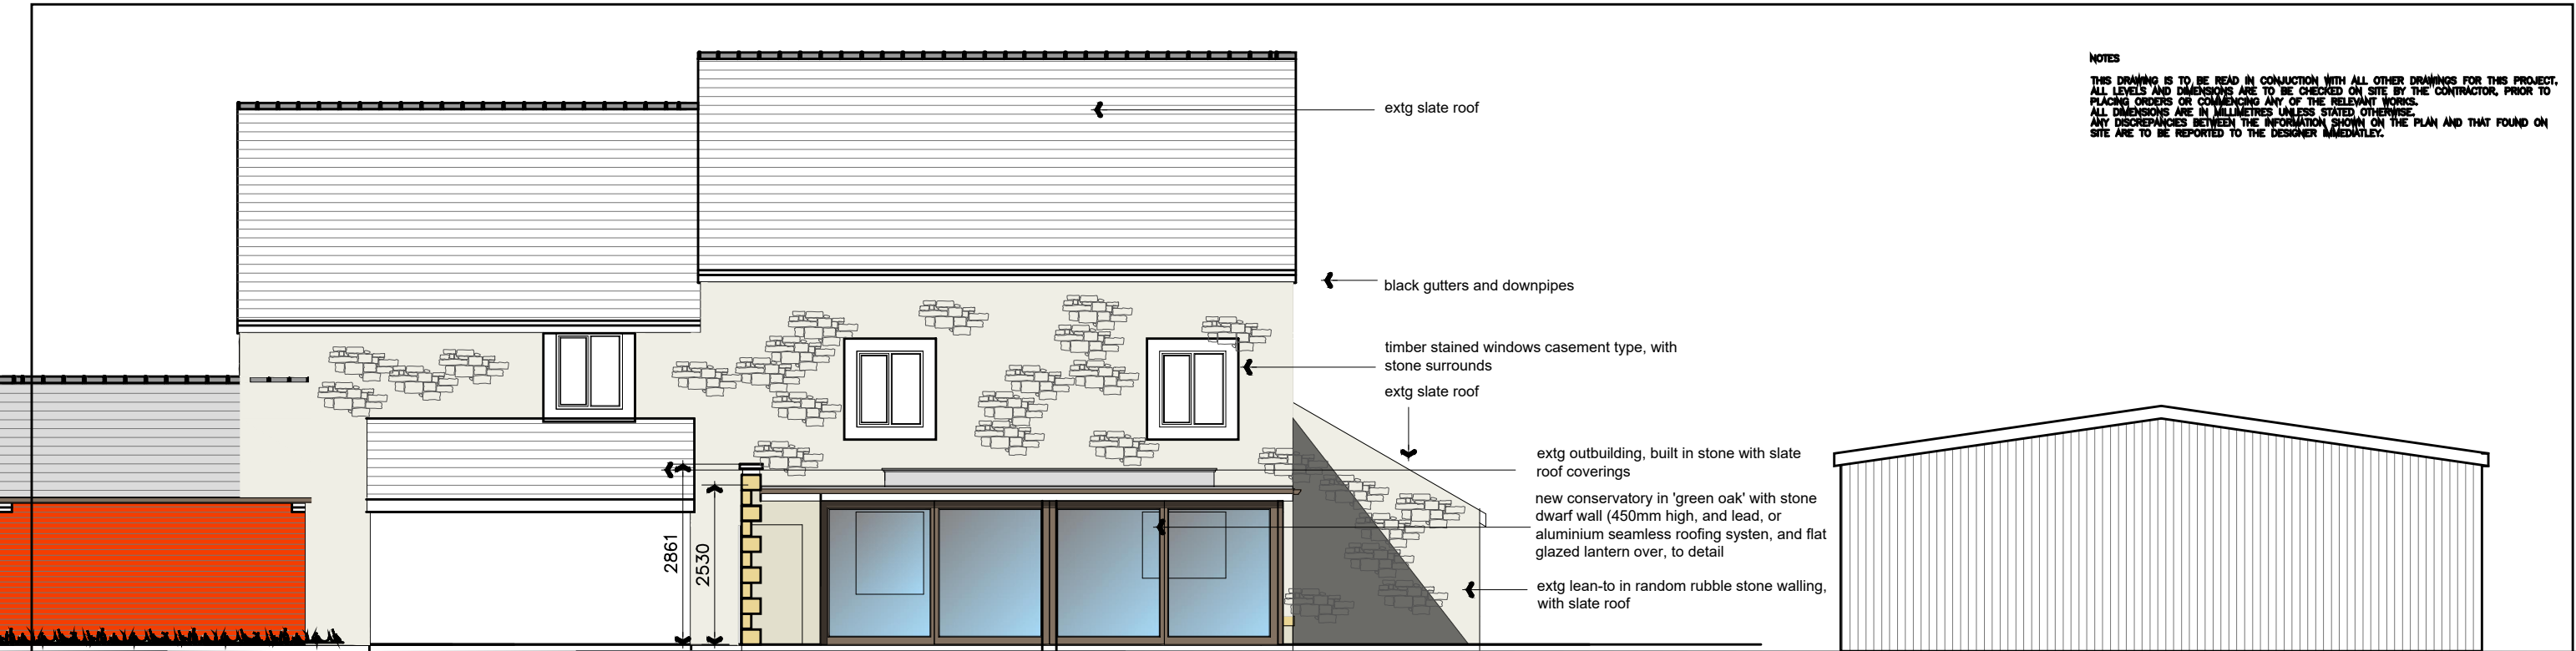

ELEVATION FROM FIELDS



ELEVATION FROM THORNLEY-WITH-WHEATLEY

Rev.	Date	Description
------	------	-------------

A.L.H. Design Services
 Barley Cottage, Brewery Street, Longridge, Lancs
 PR3 3NB, Tel & Fax : (01772) 785719

Client

Mr N. Sugden,
 Curtis House,
 Thornley-With Wheatley
 Lancs.

Job/Scheme Title
 No of conservation rooflights

SECTION OF SINGLE STOREY STORAGE BUILDING

new conservatory in 'green oak' with stone dwarf wall (450mm high, and lead, or aluminium seamless roofing system, and flat glazed lantern over, to detail

extg lean-to in random rubble stone walling, with slate roof

take out the extg window and reduce down to gfl ext wall and infill with door and glazed screen

PROPOSED ELEVATIONS
 (sheet 1 of 2)

Job/Scheme Number	Drawing Number
-------------------	----------------

0621/93 Drawing No 18

Scale	Date	Drawn	Checked
-------	------	-------	---------

1 / 100 | May 21 | a.t.l-h.