




0 2m 4m 6m

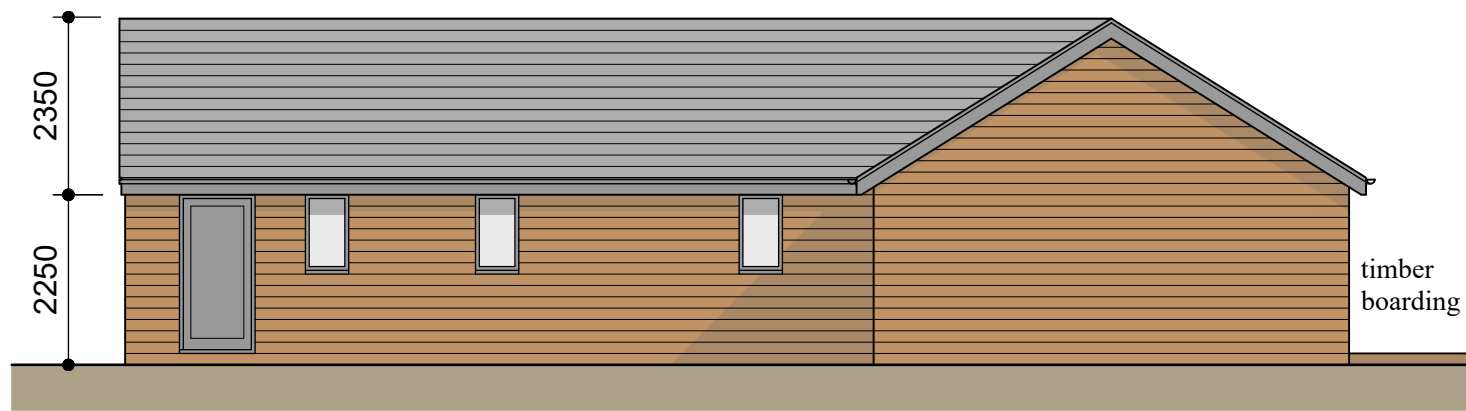


Proposed Front Elevation (West)

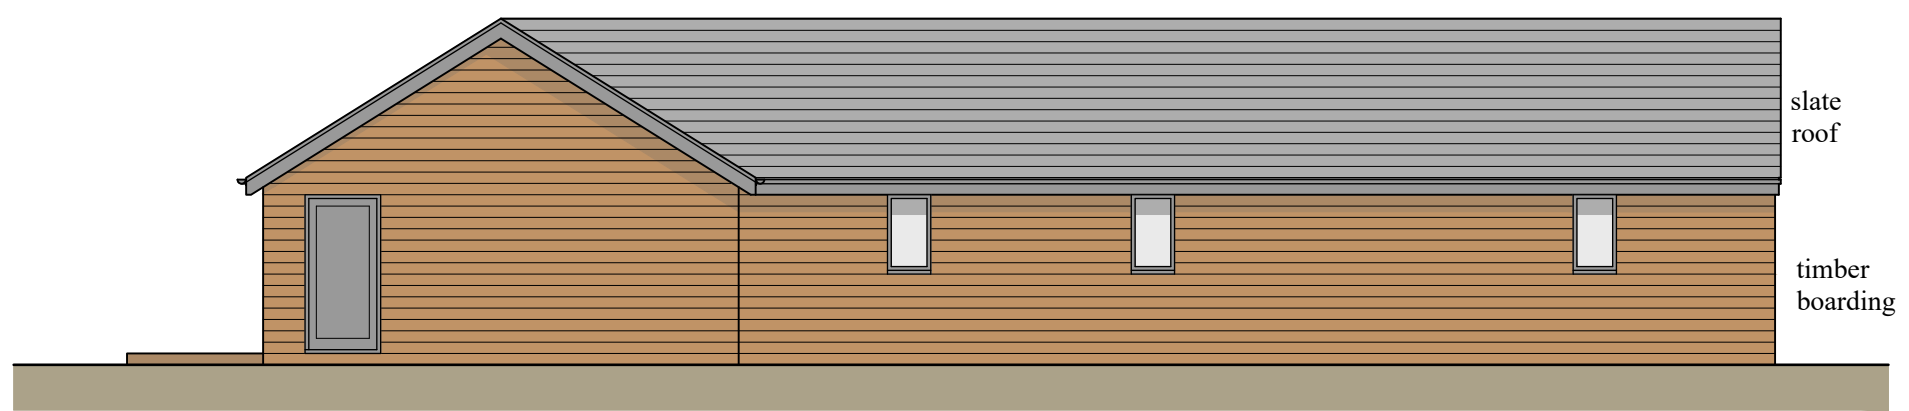

Proposed Front Elevation (North)

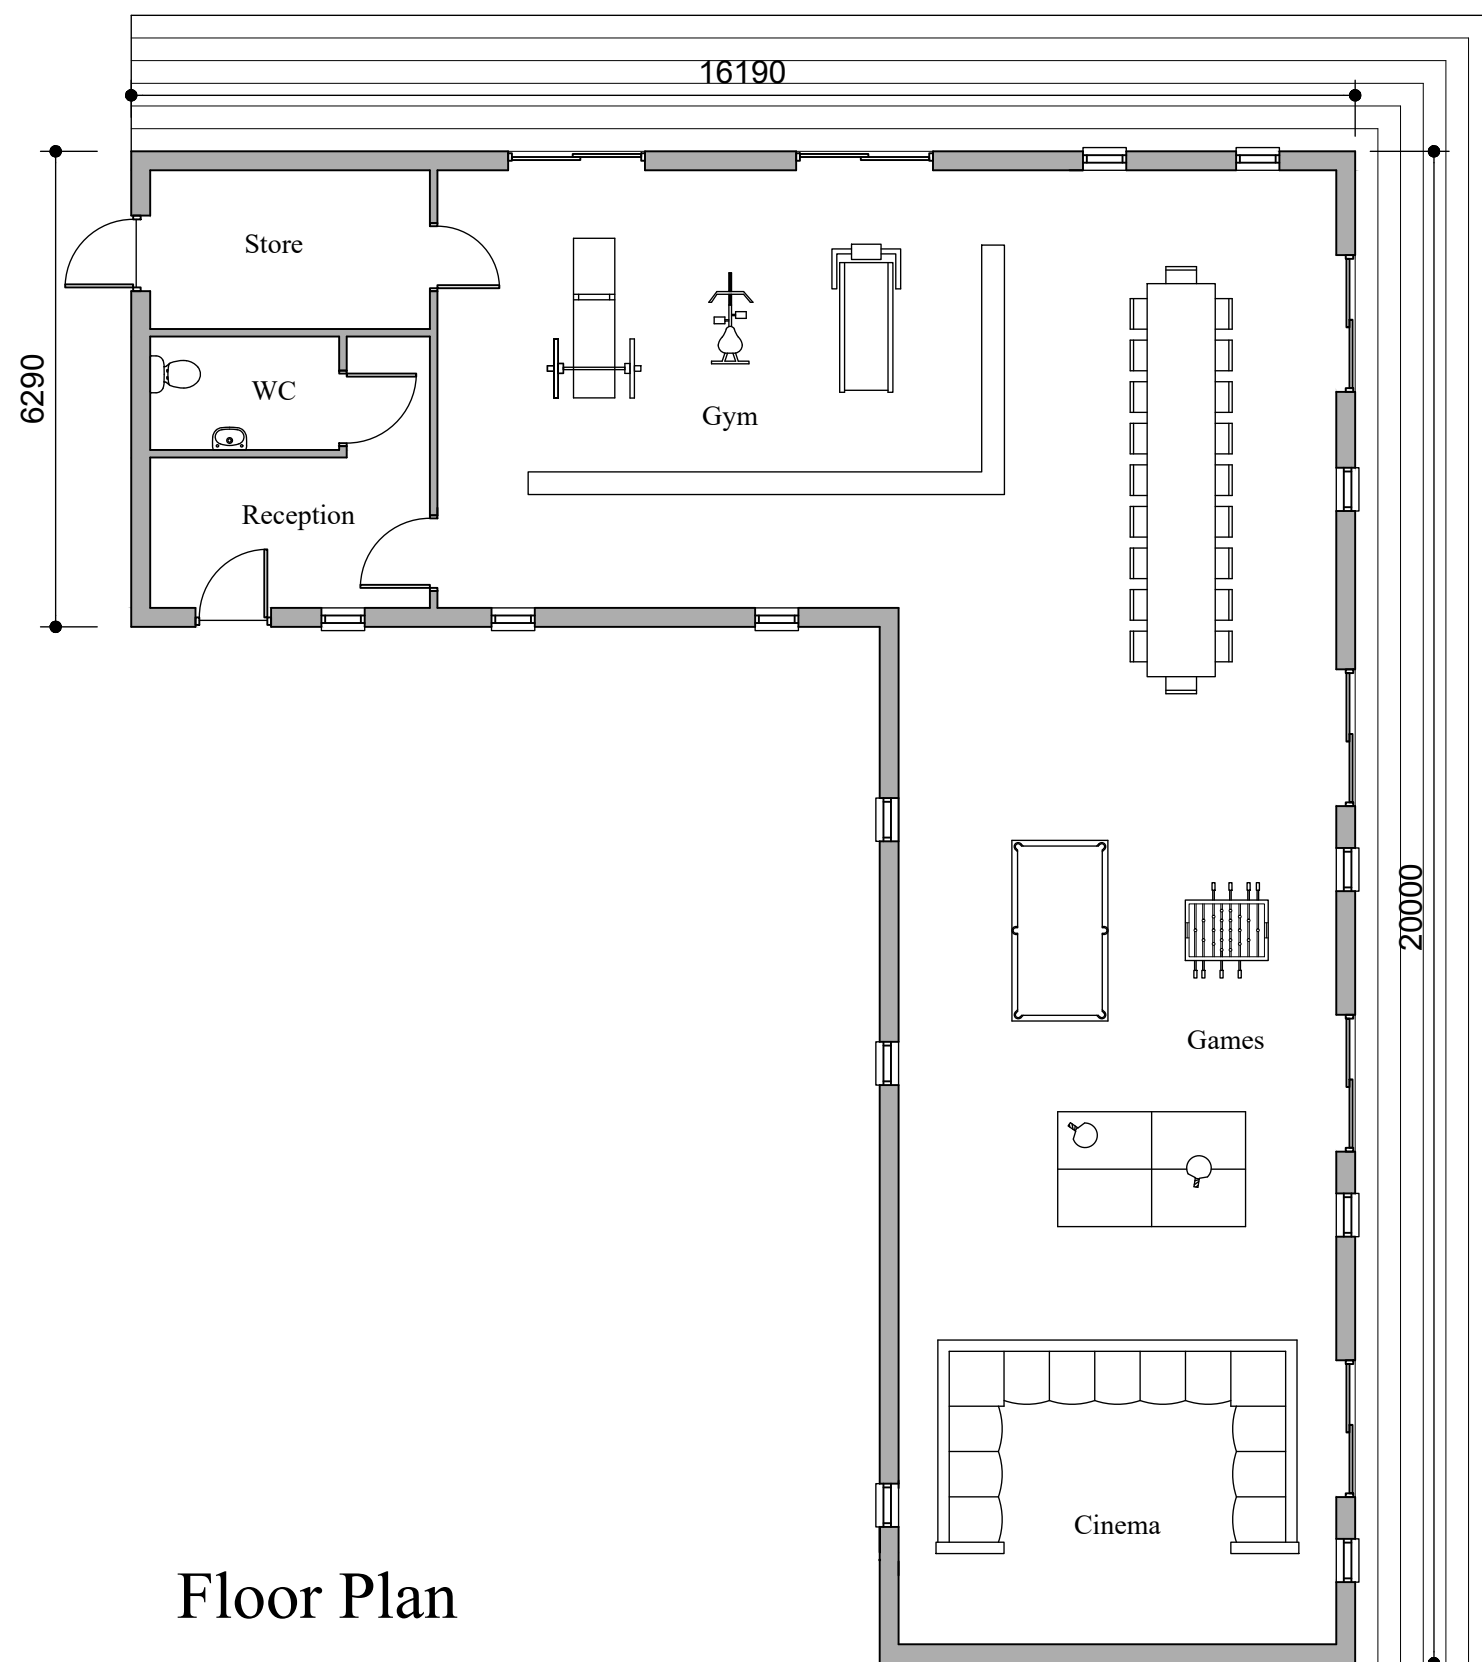

Floor Plan

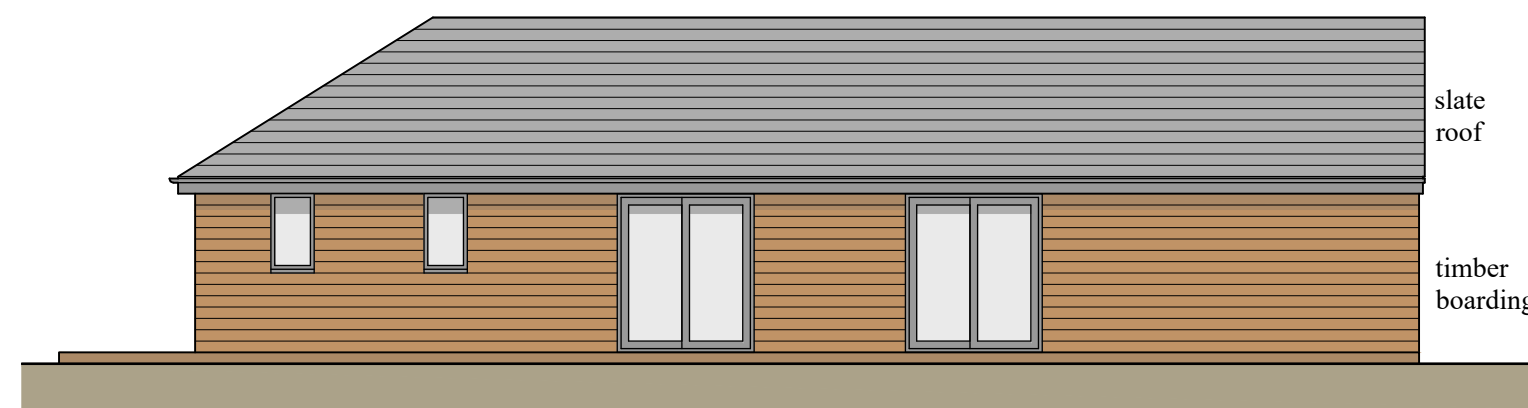

Proposed Front Elevation (East)



Proposed Front Elevation (South)

Rev E: Updated 17-5-21  
 Rev D: Updated 24-3-21  
 Rev C: Bedroom removed 24-7-17  
 Rev B: Dimensions added 10-5-17  
 Rev A: Revised in accordance with clients comments 16-4-17

Project  
 Proposed Development at  
 Thorneyholme Hall,  
 Dunsop Bridge

Title  
 Proposed Cookery  
 School General  
 Arrangement

ARCHITECTURE

The Studio 29 Bent Lane Leyland Preston PR25 4HP  
 Tel 01772 467404 E-Mail info@pwlarchitecture.com

Scale	Date
1:100@A2	March 2017
Drawn	Drwg No
PL	1178-PL-23E

# Thorneyholme Hall - Proposed Annex