



Thorneyholme Hall, Dunsop Bridge

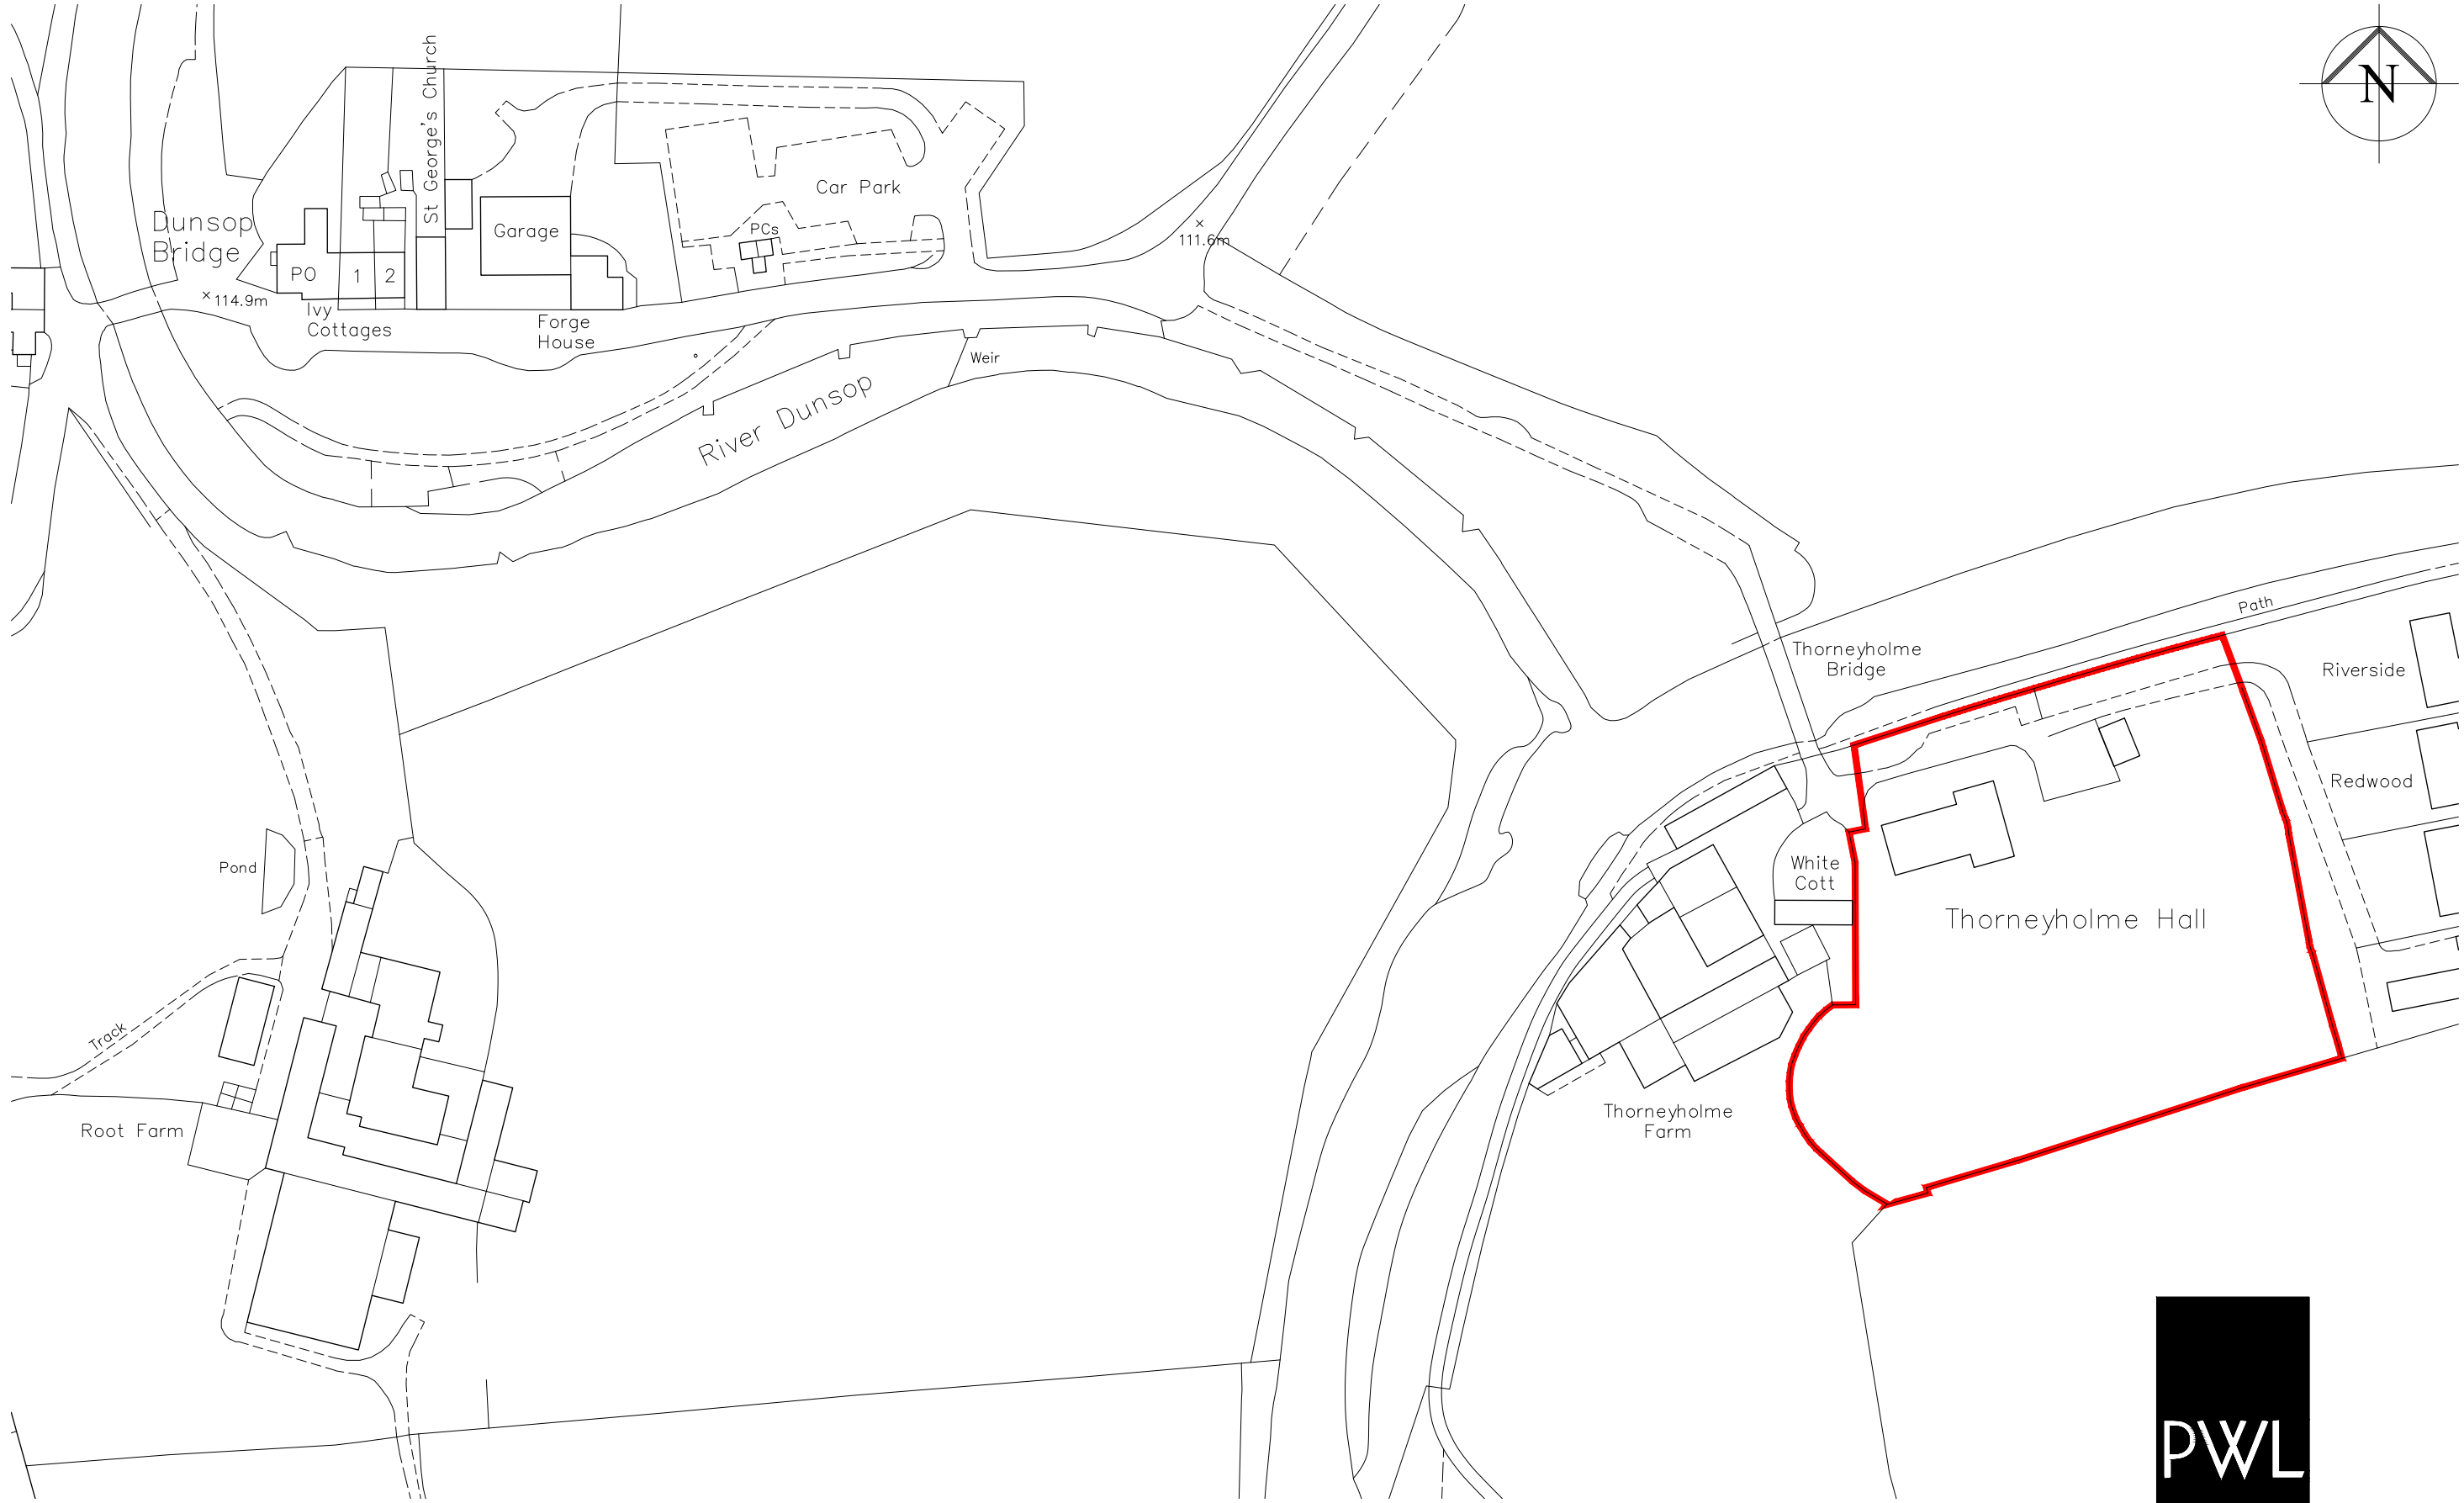

Location Plan

0 20m 40m 60m 80m
1:1250@A3 1178-PL-01A

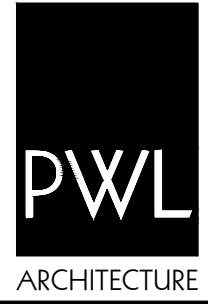

31 Chapel Brow Leyland Preston PR25 3NH
Tel 01772 467404 E Mail info@pwlarchitecture.com