




mezzanine floor plan

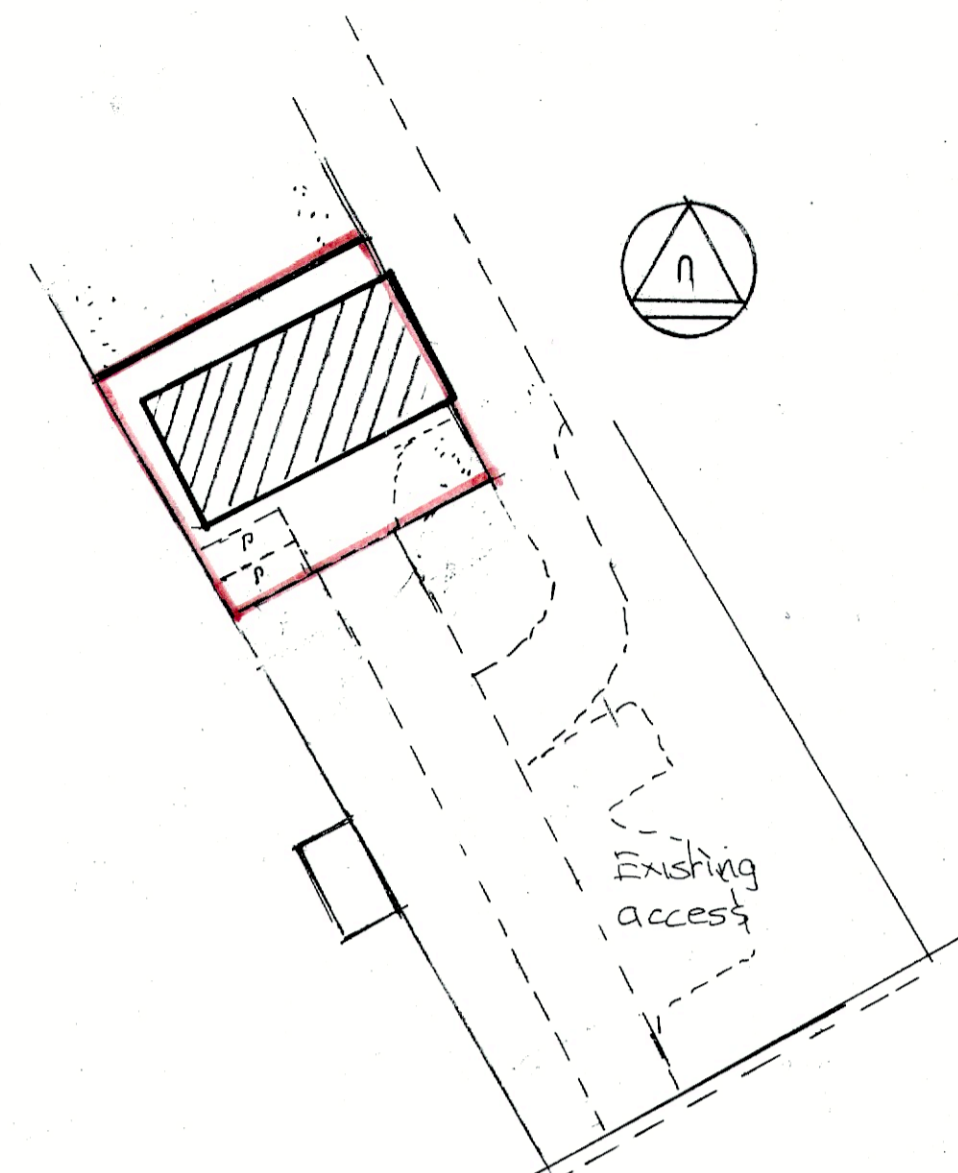


site plan 1:500

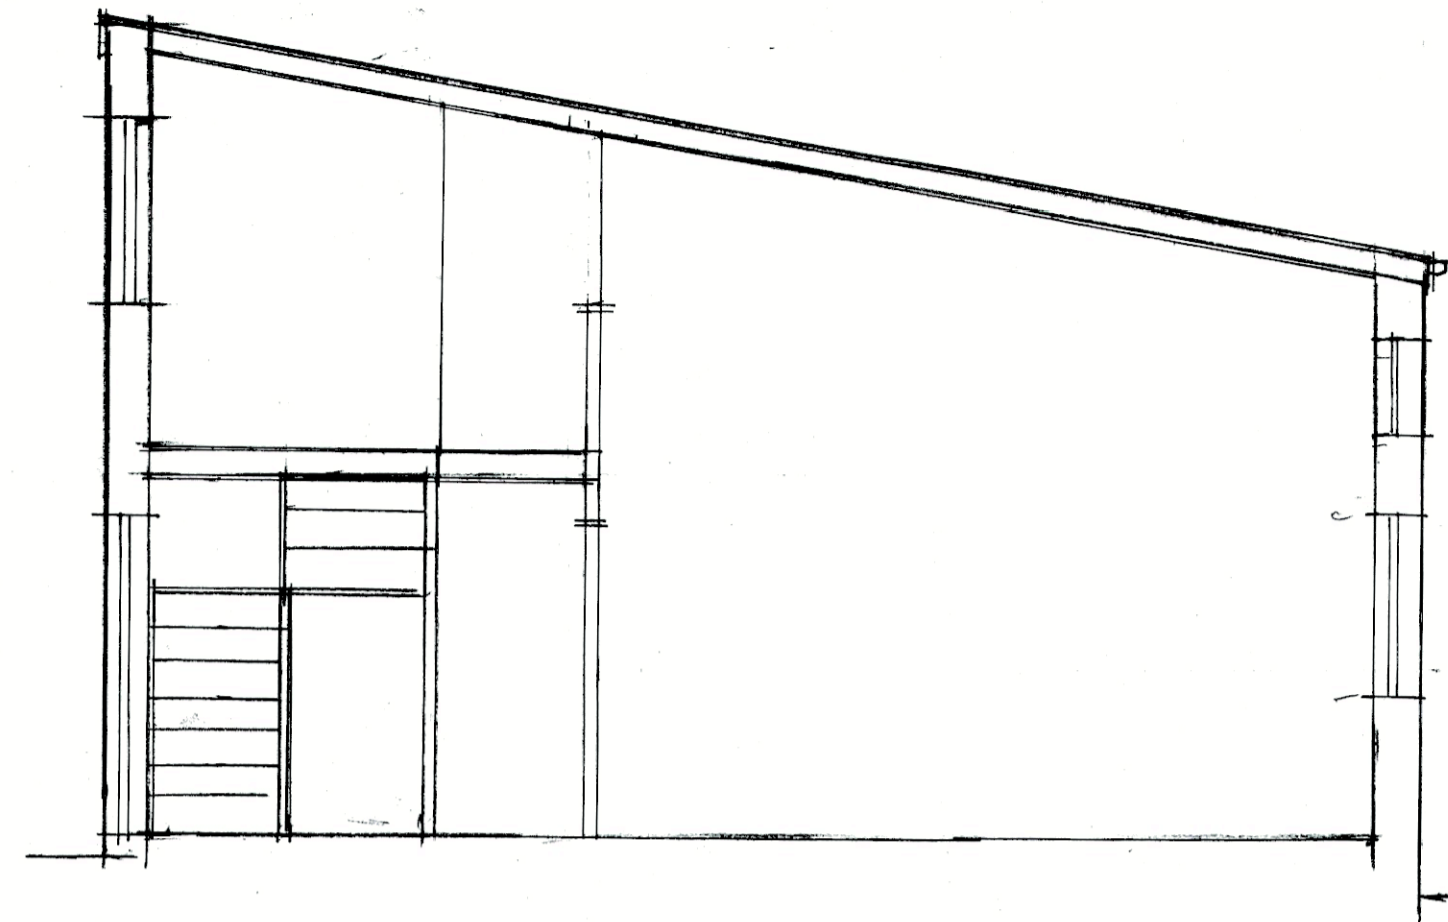


section

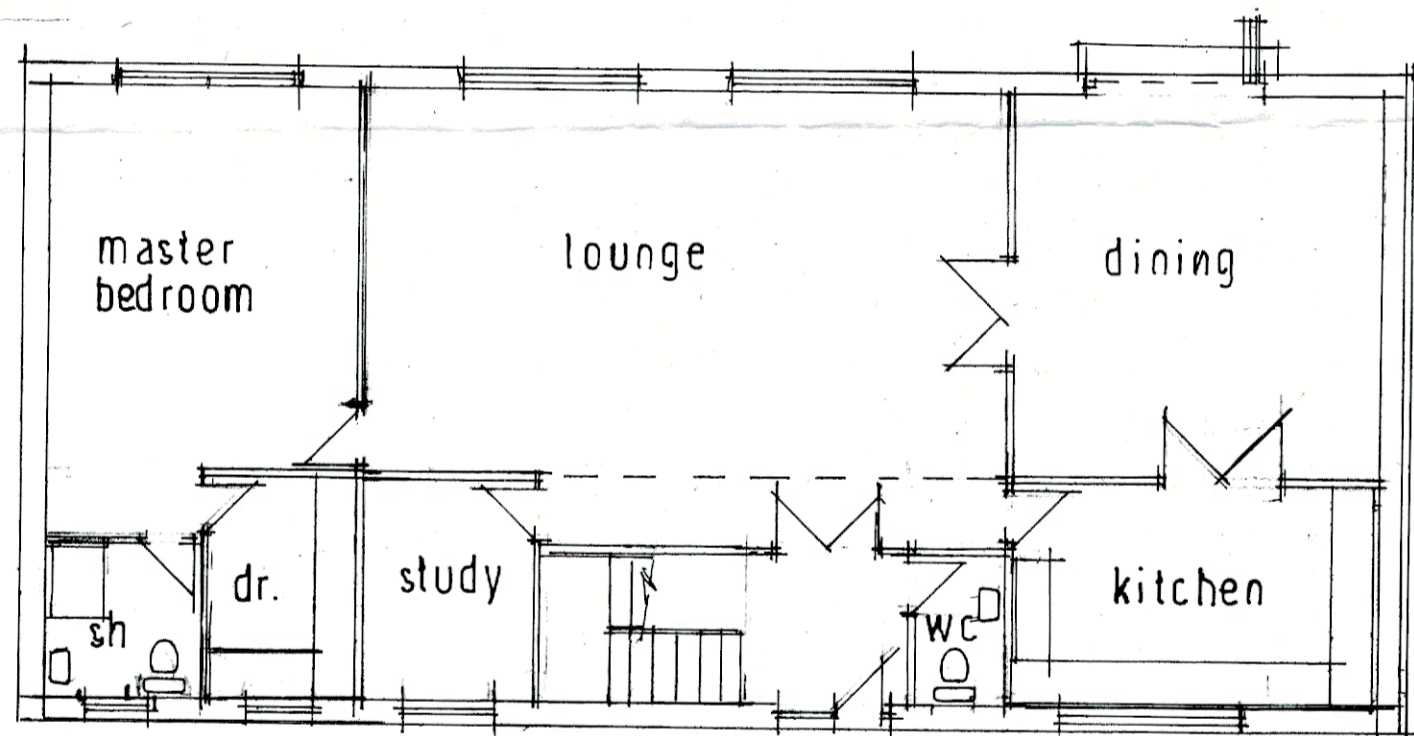


ground floor plan

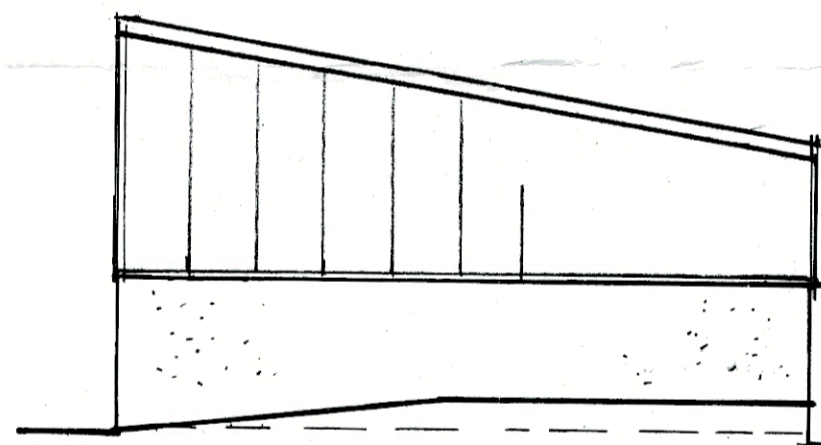


side elevation

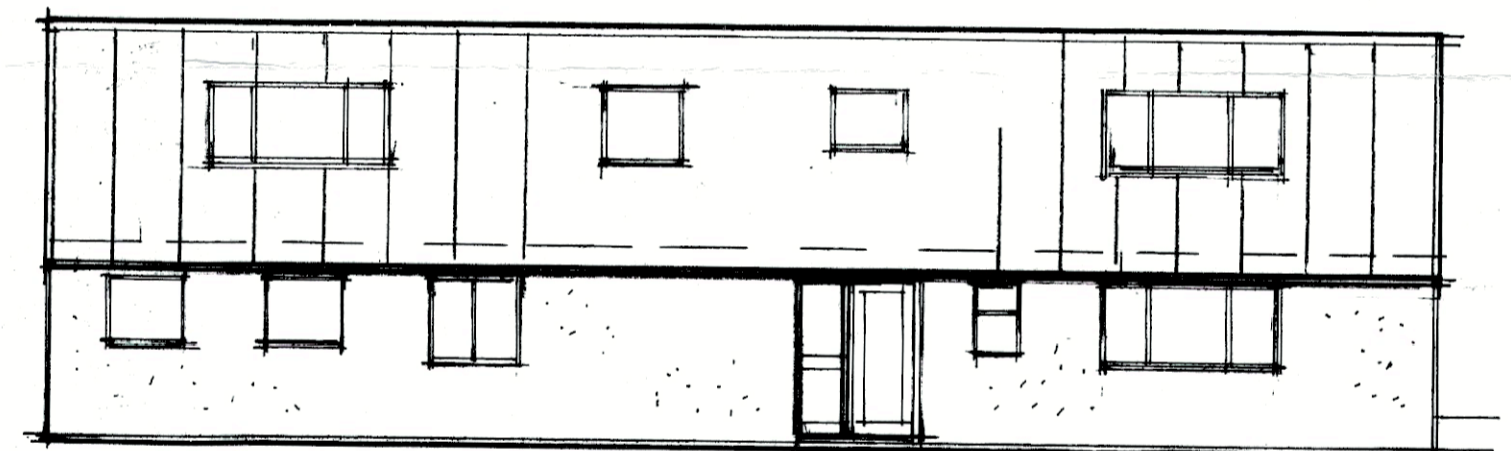

front elevation

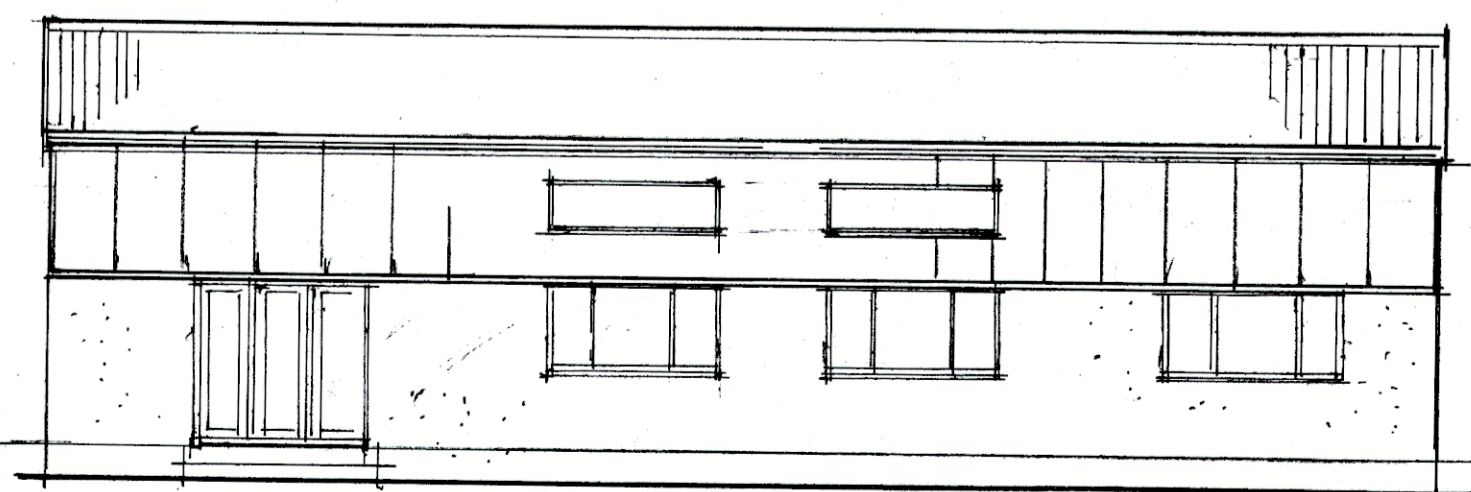

rear elevation

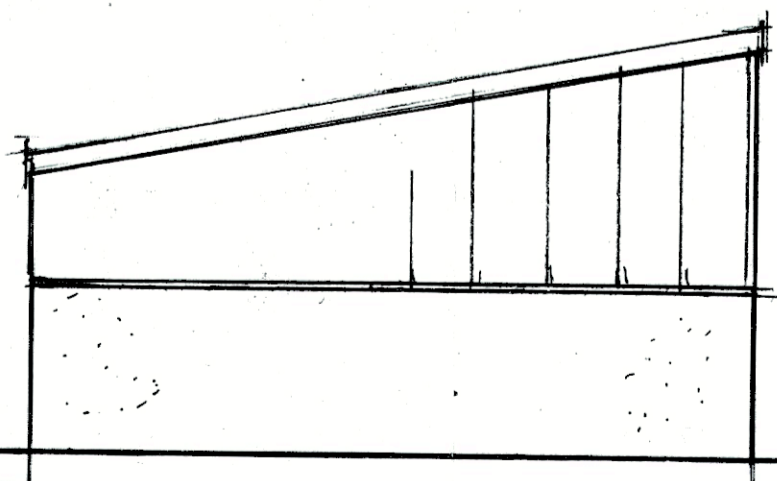



side elevation

Note:
Any alterations to the specification or layout should be discussed with the Architect before work is carried out on site.
Contractor to check dimensions before commencing work, any discrepancies notified to the Engineer/Architect as soon as possible and to ensure all work complies with the material manufacturers recommendations.

Title:
DEPOT BUILDING ADJACENT
TO OAKLEIGH LONGSIGHT RD.
CLAYTON LE DALE.
CONVERSION TO DWELLING.

Scales: 1:100, 1:50 2A

 CIAT 1985 - 2015 CELEBRATING	Chris Astin MCIAT Building Design Services Domestic, Commercial and Industrial Plans prepared for: • Planning Applications • Building Regulations • Extensions • Barn Conversions etc	 17 Newby Close Burnley BB11 4QU Tel: 01282 703594 Mobile: 07834 182732 email: chris.astin@ntlworld.com
--	---	--