




Existing South Easterly Facing Elevations - NTS

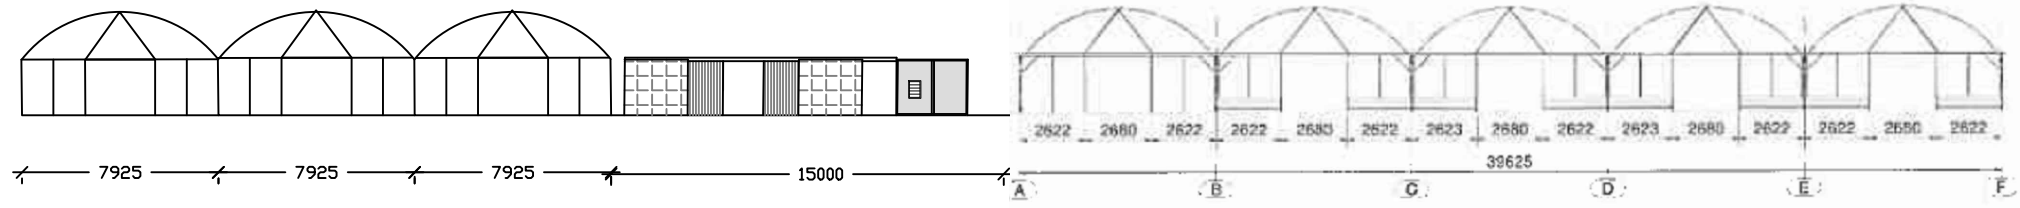




Proposed South Easterly Facing Elevations - NTS Line (11)

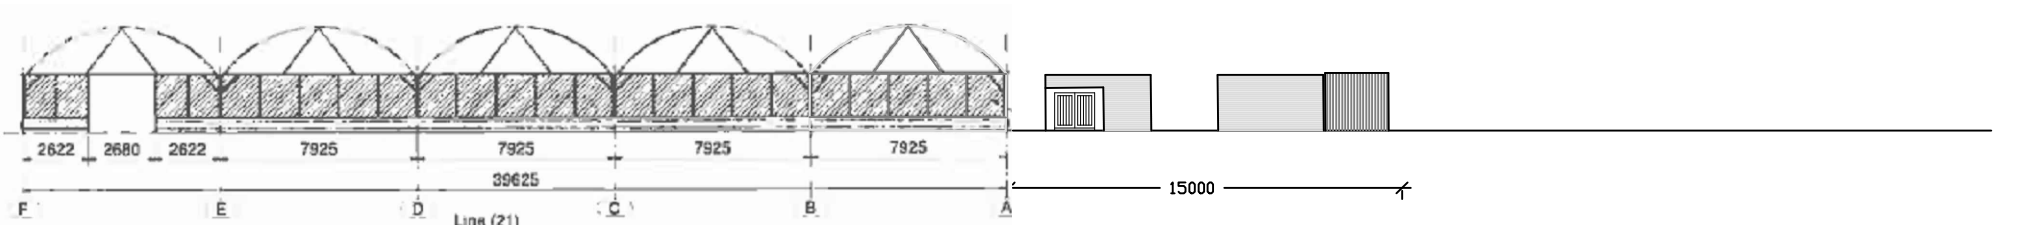


Existing North Westerly Facing Elevations - NTS

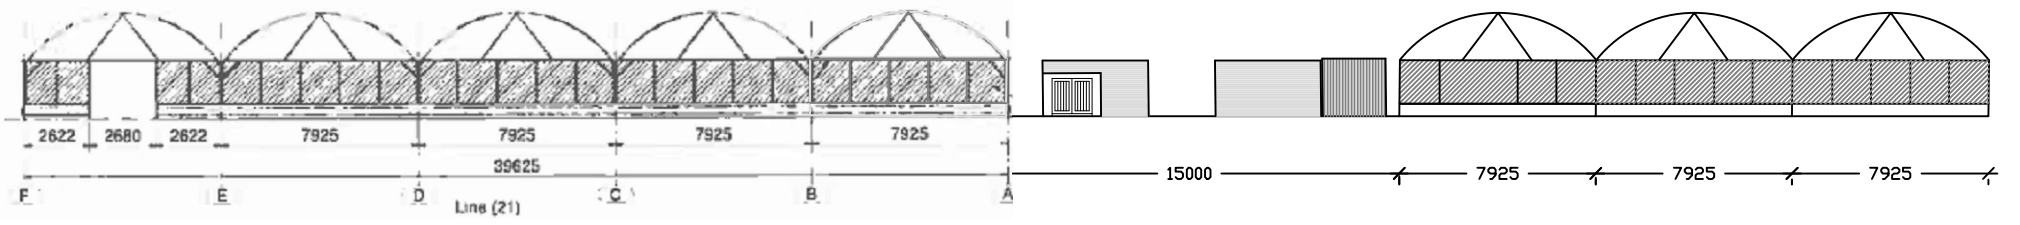

Proposed North Westerly Facing Elevations - NTS

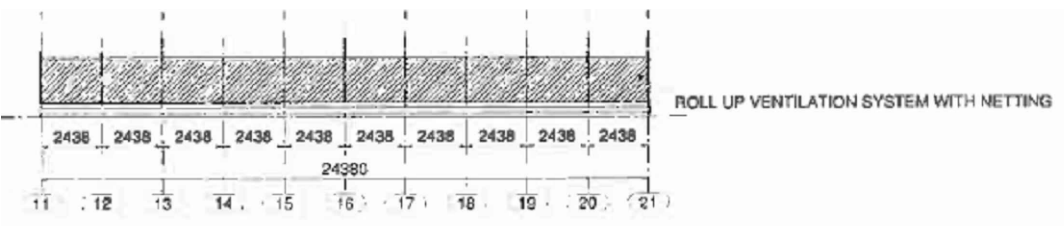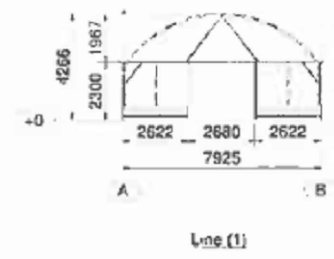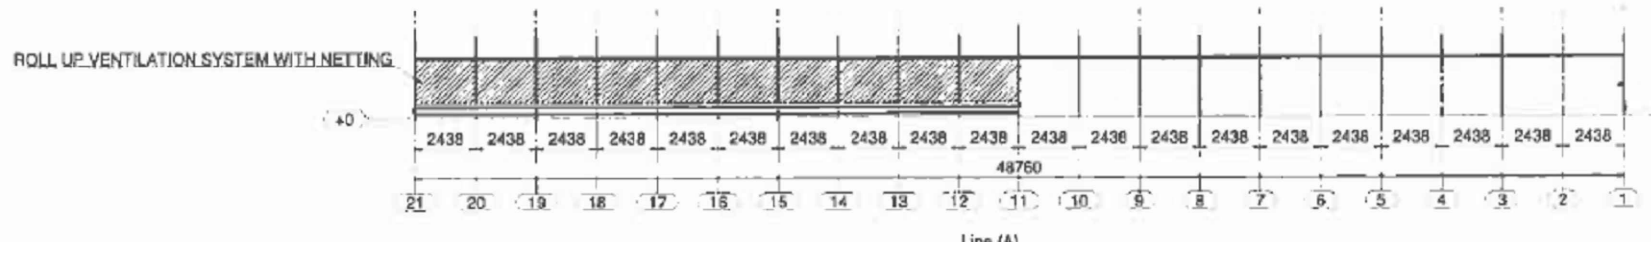

- 720g UV/EVA LUMISOL DIFFUSED AF HIGH DIFFUSION POLYTHENE CLADDING PROVIDED TO ROOF AND GABLE ENDS
- ANTI HOT SPOT TAPE PROVIDE TO ALL HOOPS TO EXTEND COVER LIFE
- CROSS BRACING BARS PROVIDED
- KNEE BRACING BARS PROVIDED
- ROLL UP VENTILATION SYSTEM PROVIDED
- STEEL SKIRT PROVIDED
- 7No BOX PROFILE DOUBLE SLIDING DOORS PROVIDED TO STRUCTURE

 Gary Hoerty Associates Gary Hoerty Associates Chartered Surveyors Suite 9 - Grindleton Business Centre The Spinney Grindleton Clitheroe Lancashire BB7 4DH T: 01200 449700 Email: info@ghaonline.co.uk	Project: (Ref. No: Bri/910/2998) Planning - Application for 3no. Poly Tunnels at: Newlands Nursery Sawley Road Chatburn BB7 4LD	
	Drawing No: Bri/910/2998/03	Drawn: PF
	Date: 28.06.2021	Scale: NTS @ A3
Title: Poly Tunnel Schematic - Existing and Proposed Elevations.		Amendments: