


Section A-A

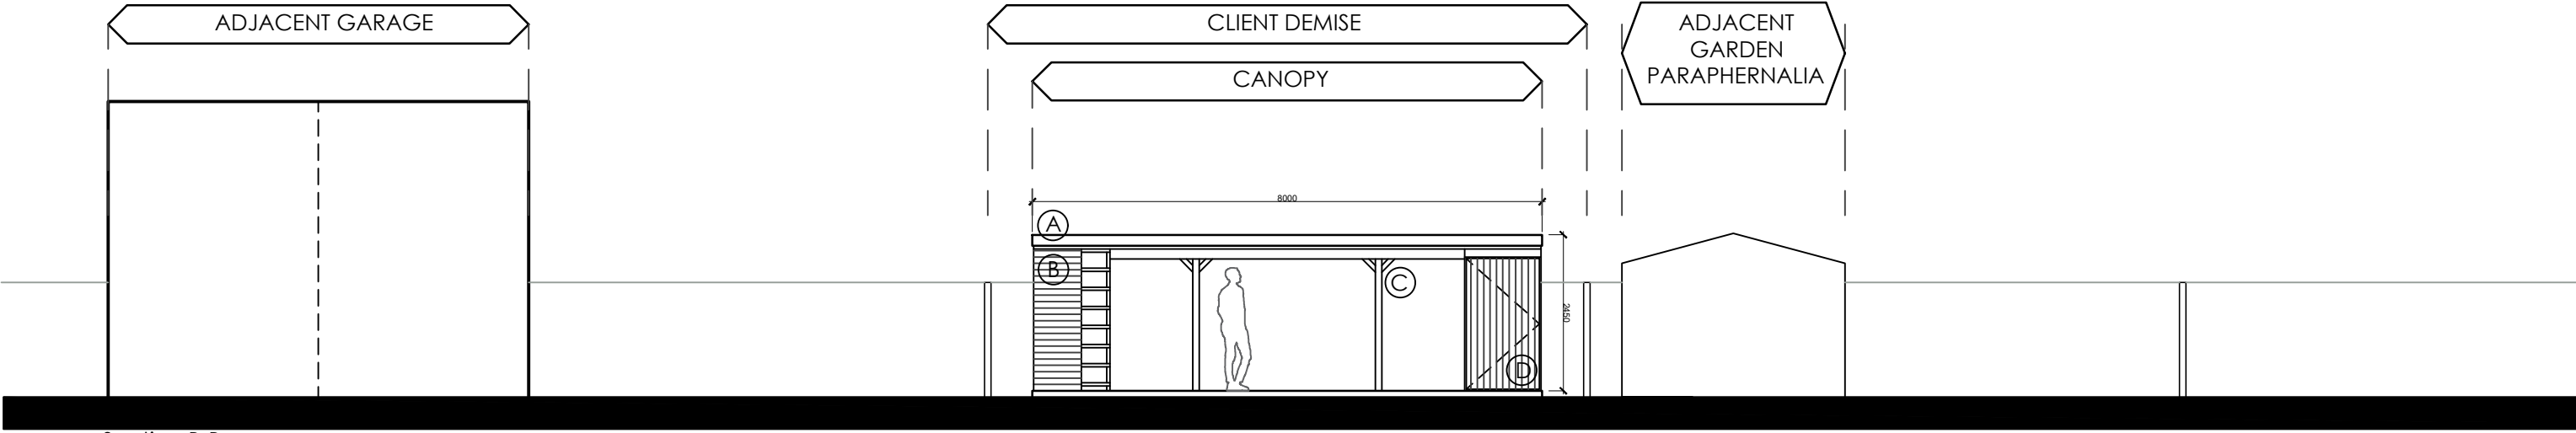

Section B-B

MATERIAL KEY

- (A) Timber Roof Structure with Membrane
- (B) Timber Cladding Panels
- (C) Timber Structure
- (D) Timber Panelled Door
- (E) uPVC Rainwater Goods



Client Mr & Mrs McMillan	Drawing Title Proposed Site Sections		
	Drawn by	Checked by	Date 04.09.2021
	Project 25 Middle Lodge Road Garden Canopy	Status PLANNING Scale @ A3	1:100
	Job no.	Dwg.no. 25MLR-1004	Rev. P1