
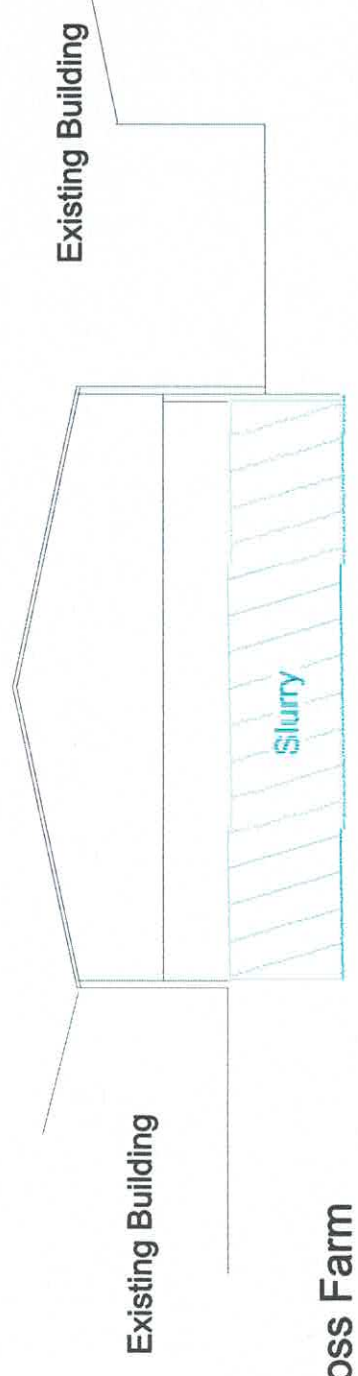
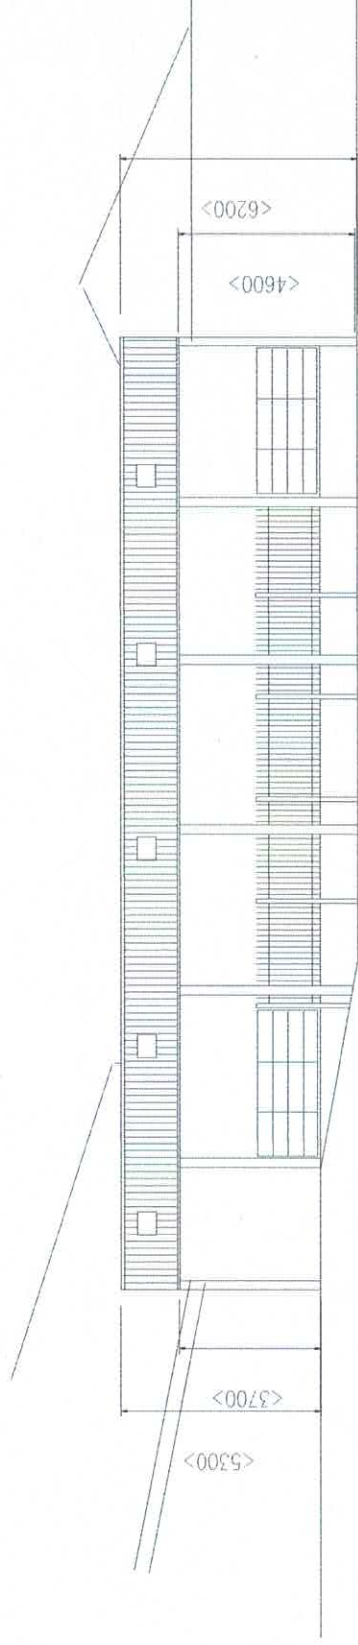
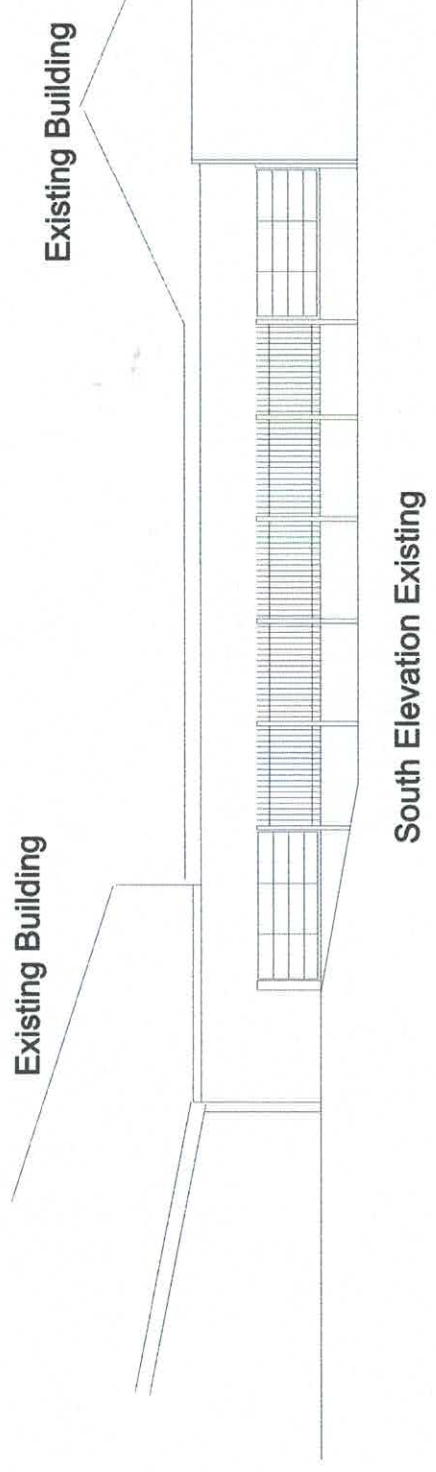
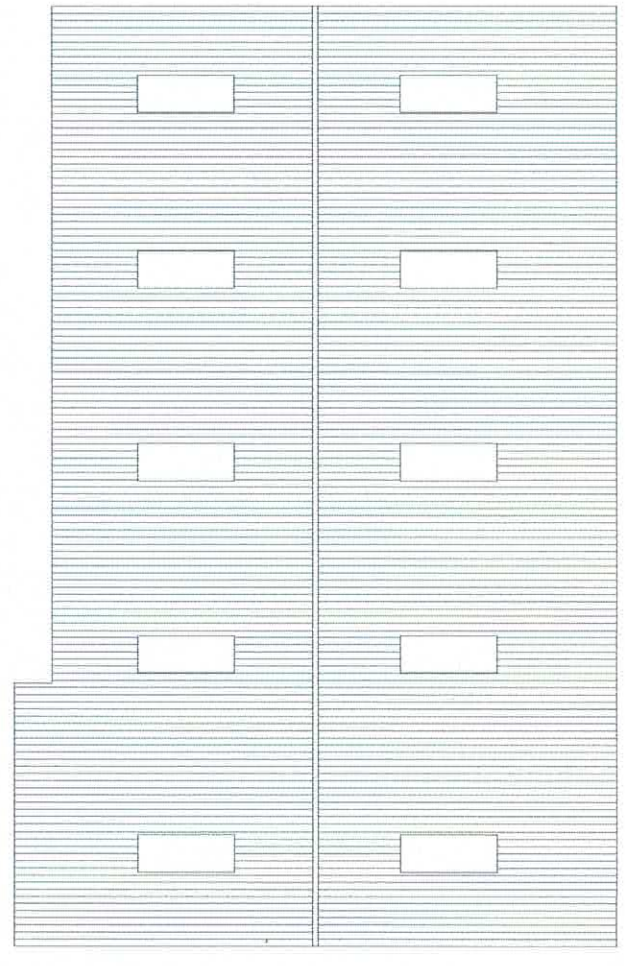


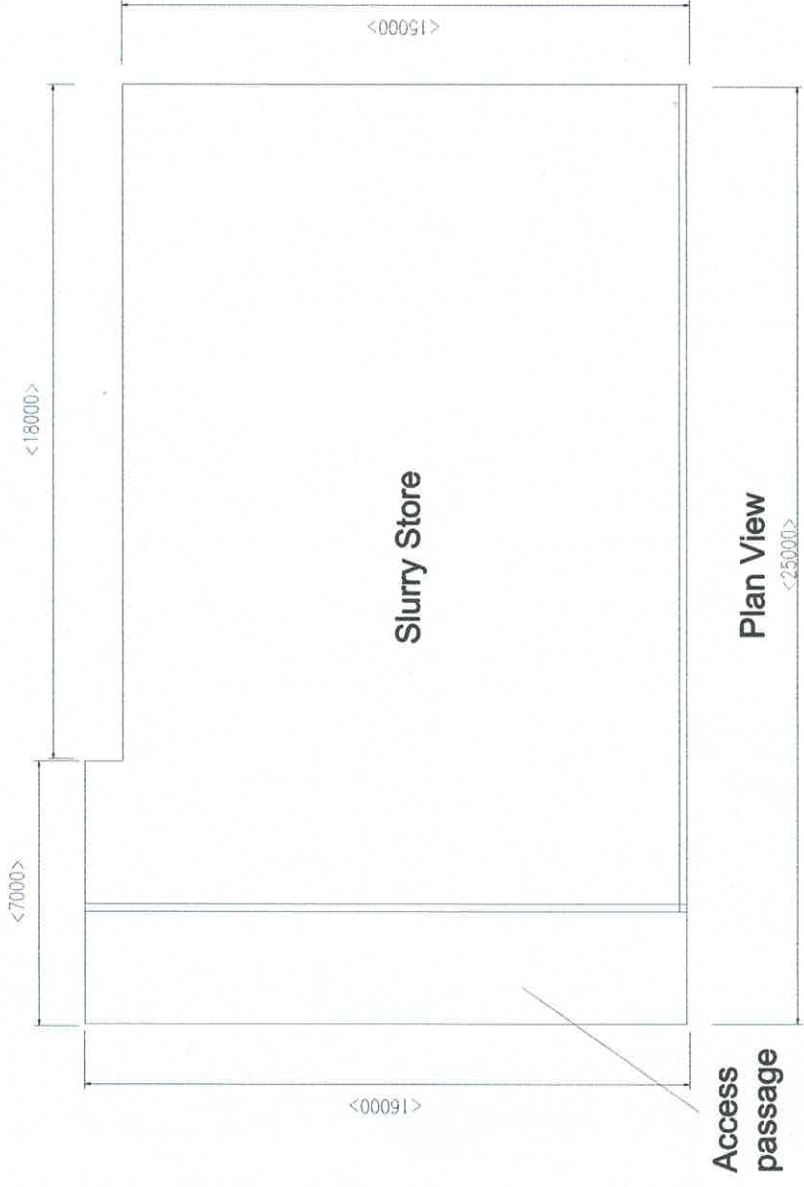

Raygill Moss Farm
Elevations & Plan
1:200 @ A3