


3/2021/0693

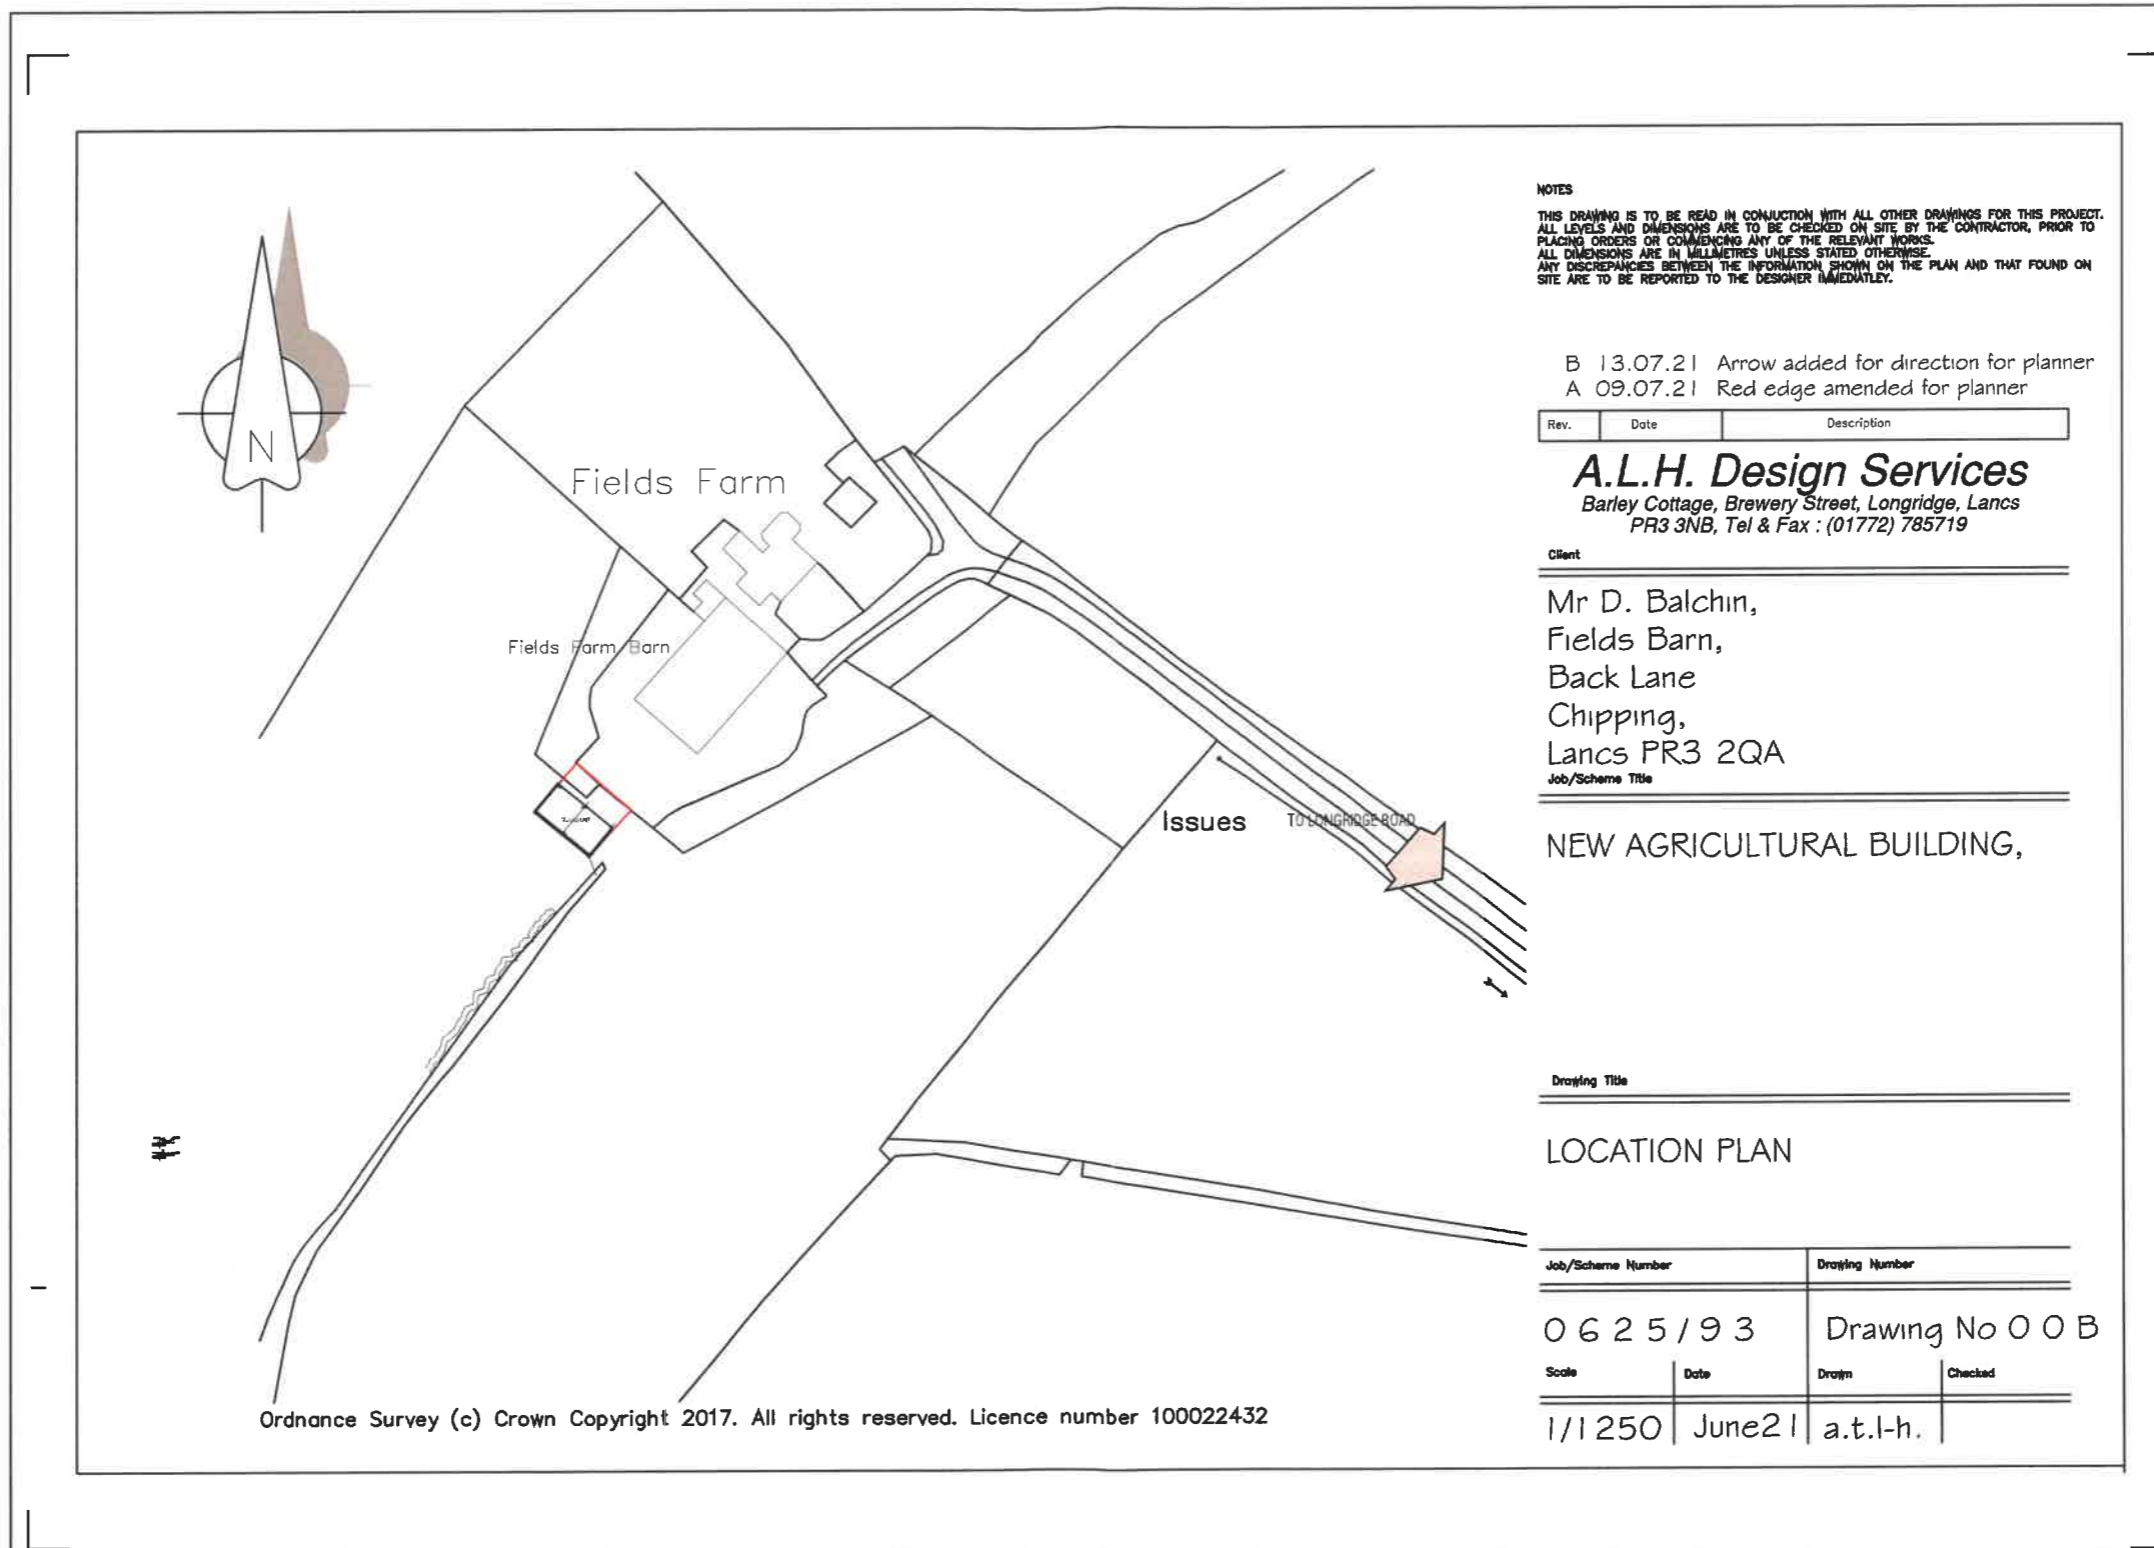

**NOTES**  
 THIS DRAWING IS TO BE READ IN CONJUNCTION WITH ALL OTHER DRAWINGS FOR THIS PROJECT.  
 ALL LEVELS AND DIMENSIONS ARE TO BE CHECKED ON SITE BY THE CONTRACTOR, PRIOR TO  
 PLACING ORDERS OR COMMENCING ANY OF THE RELEVANT WORKS.  
 ALL DIMENSIONS ARE IN MILLIMETRES UNLESS STATED OTHERWISE.  
 ANY DISCREPANCIES BETWEEN THE INFORMATION SHOWN ON THE PLAN AND THAT FOUND ON  
 SITE ARE TO BE REPORTED TO THE DESIGNER IMMEDIATELY.

B 13.07.21 Arrow added for direction for planner  
 A 09.07.21 Red edge amended for planner

Rev.	Date	Description
------	------	-------------

**A.L.H. Design Services**  
 Barley Cottage, Brewery Street, Longridge, Lancs  
 PR3 3NB, Tel & Fax : (01772) 785719

**Client**  
 Mr D. Balchin,  
 Fields Barn,  
 Back Lane  
 Chipping,  
 Lancs PR3 2QA

**Job/Scheme Title**  
 NEW AGRICULTURAL BUILDING,

**Drawing Title**  
 LOCATION PLAN

Job/Scheme Number	Drawing Number
0625/93	Drawing No 00B

Scale	Date	Drawn	Checked
1/1250	June21	a.t.l-h.	

Ordnance Survey (c) Crown Copyright 2017. All rights reserved. Licence number 100022432