


28 Pendleton Avenue

Proposed Garden Room Extension

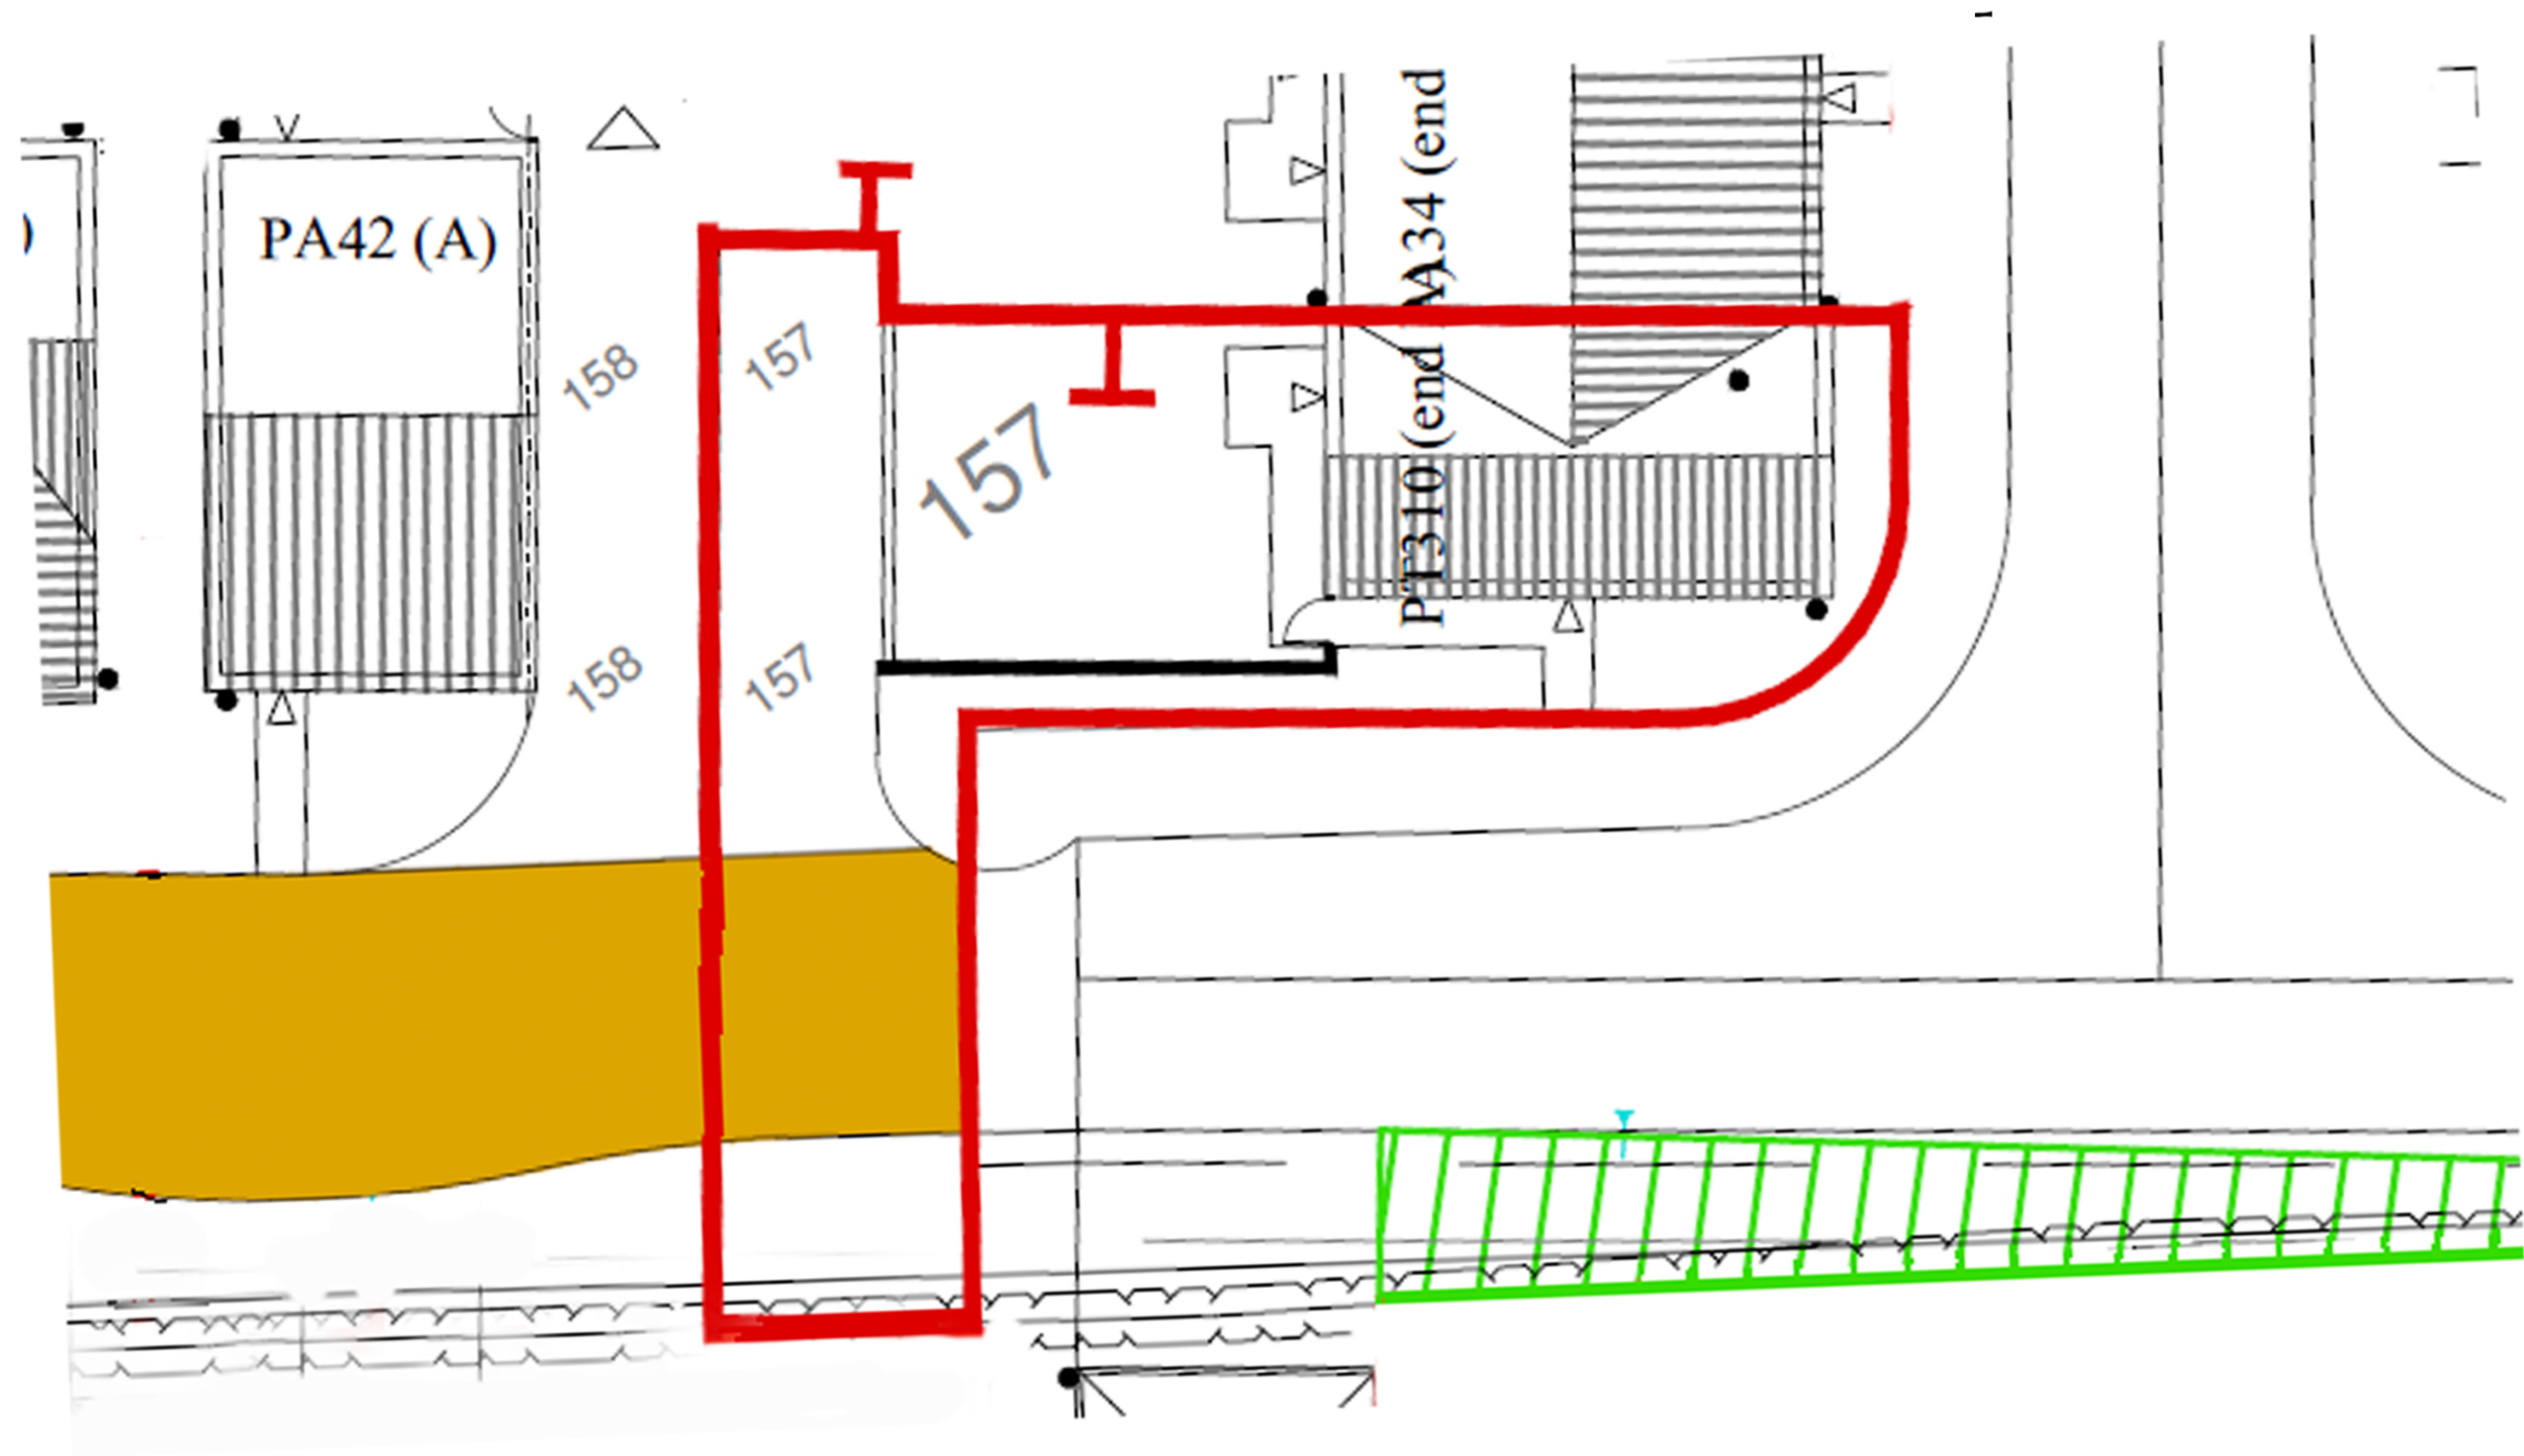

SCALED
AT 1:100

Drawing Number:

DPS-004

Project:

28 Pendleton Avenue

Date:

01/07/2021

Scale @ A3:

Revision:

--

Taylor
Wimpey

SMITH
ARCHITECTURE