



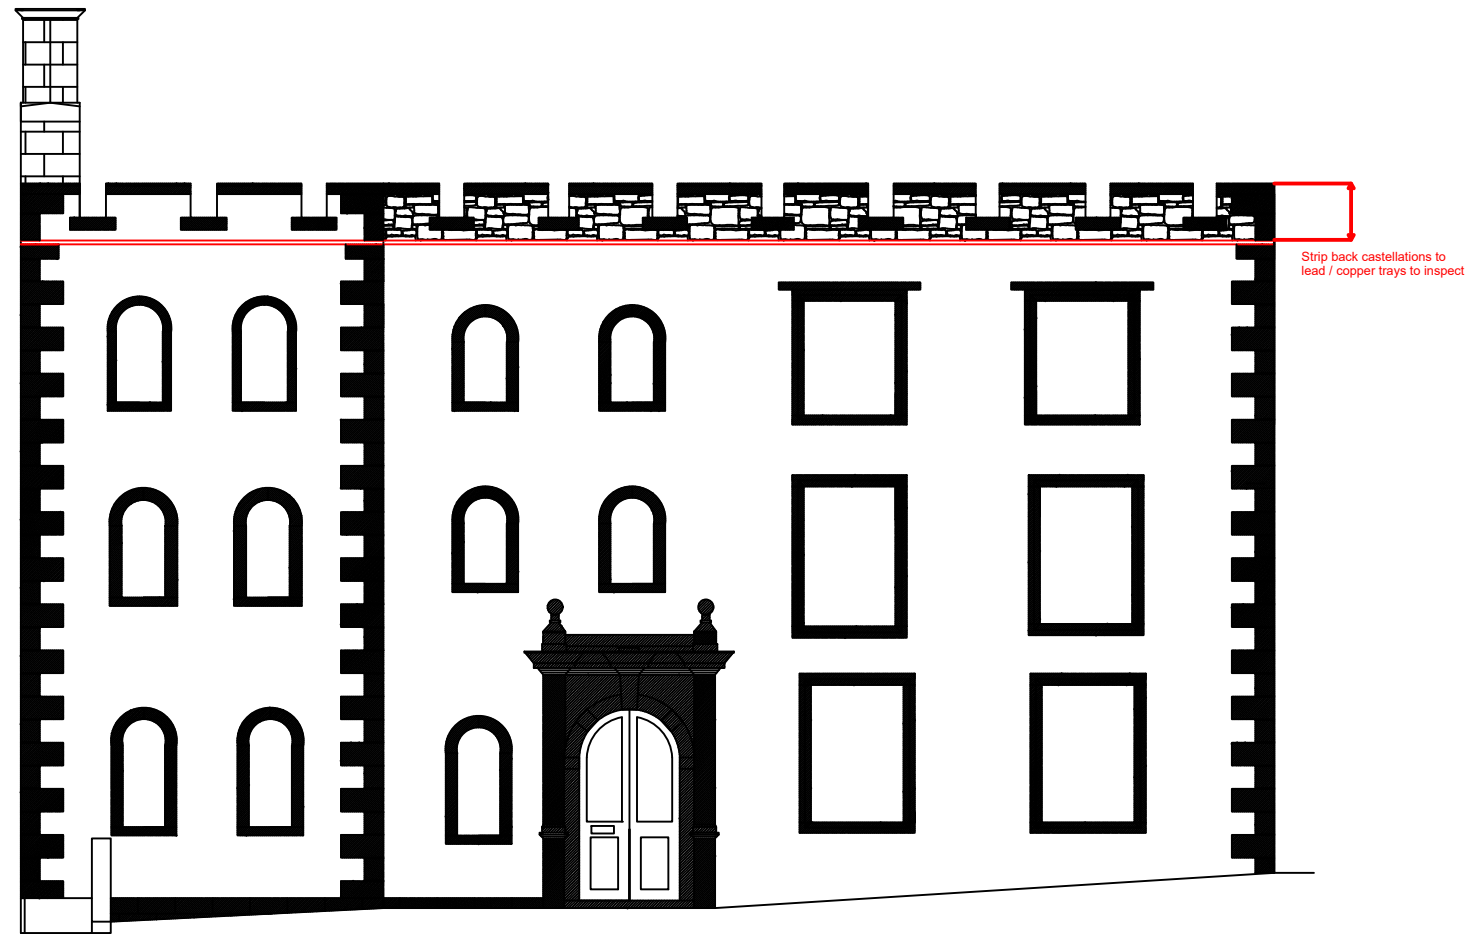


Front (East) Elevation

1:100

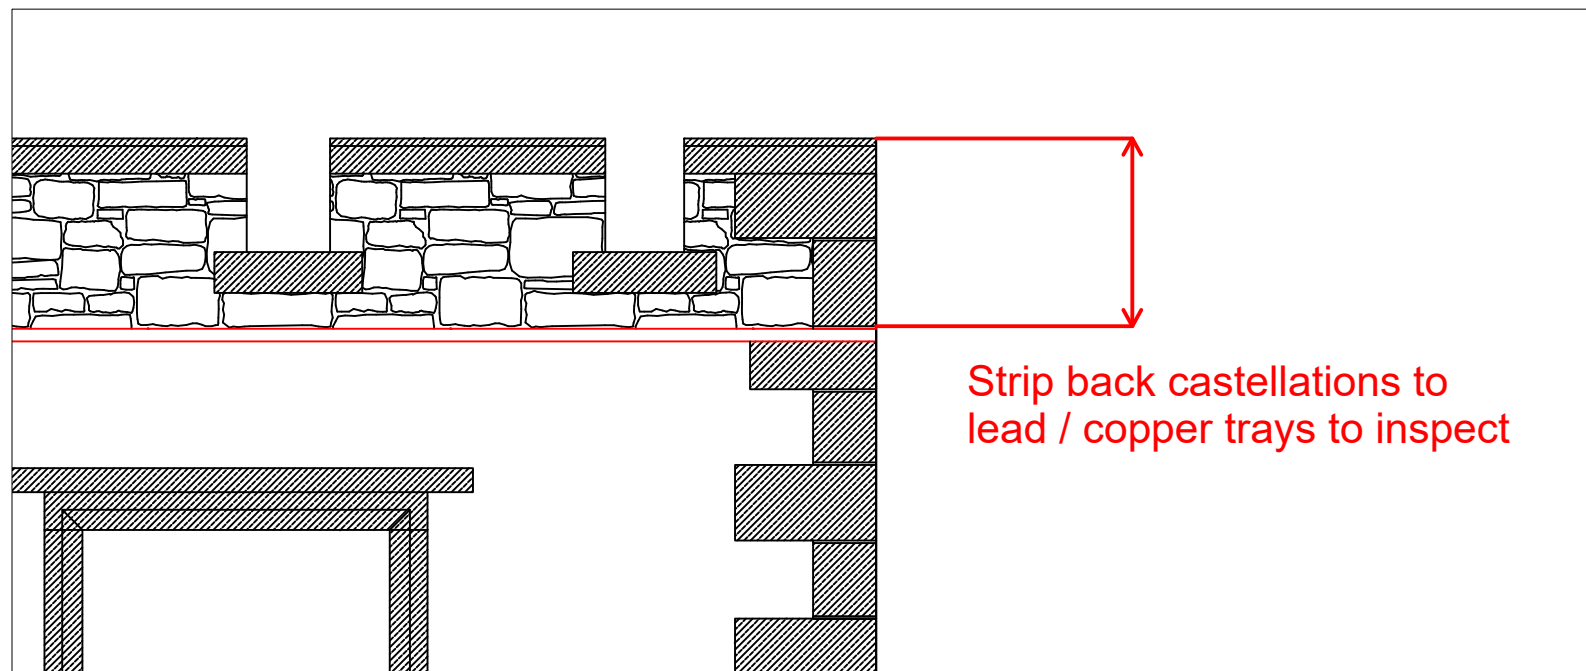

1:30

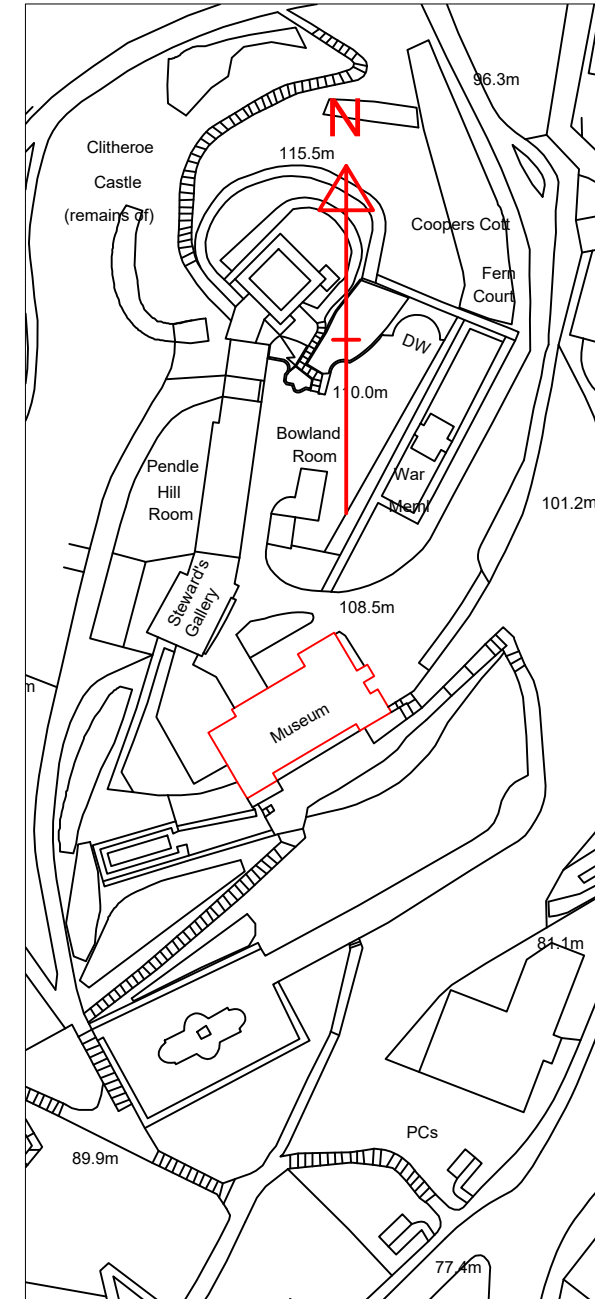

1:1250

General Notes

EXAMPLE-OF-WORKS-TO
FRONT-ELEVATION

ACTUAL-WORKS-TO-BE
CARRIED-OUT-TO-ALL
ELEVATIONS-OF-THE
BUILDING

Project Address

CASTLE-MUSEUM
CLITHEROE
BB7-1BA

Project No.

Drawing No.

Drawn by

DG

Date

06.07.21

Scale

VARIOUS

Sheet

2



Ribble Valley
Borough Council

www.ribblevalley.gov.uk