


SHEET 1			
Rev	By	Check	Date
01	DRG	DRG	18/02/2021
02	DRG	DRG	18/02/2021

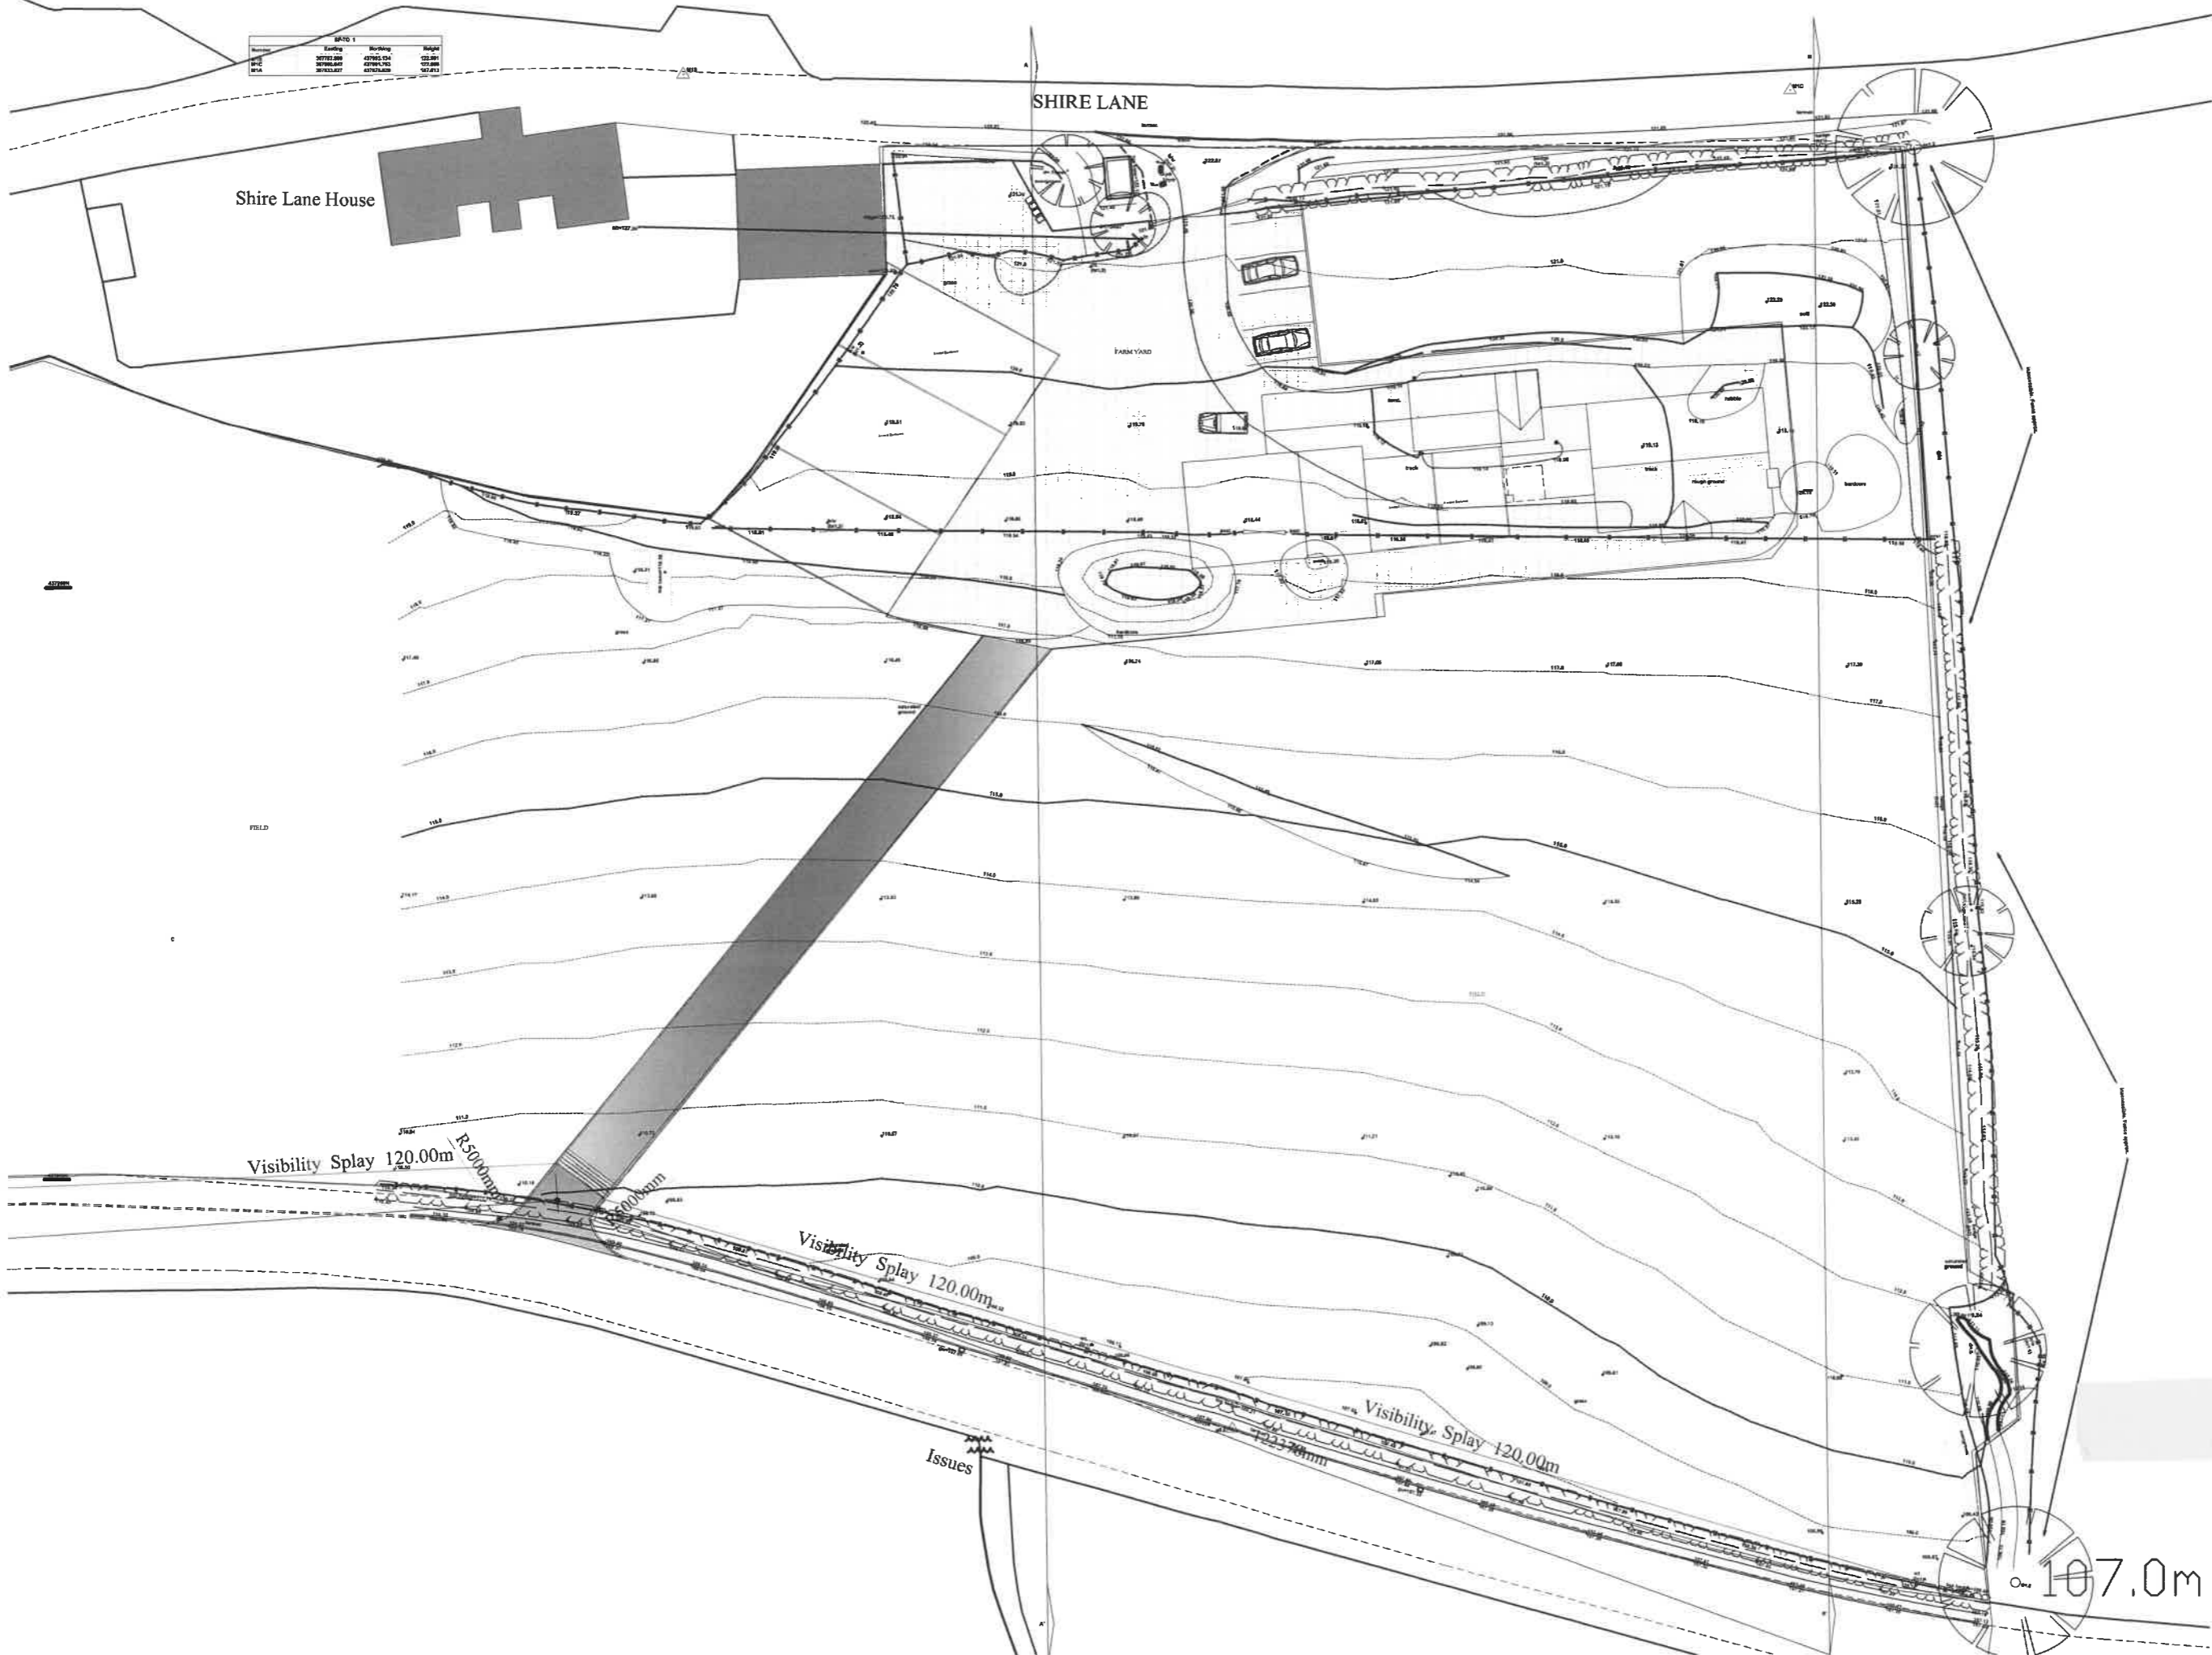

Client
Mr David Warbrick

Location
Land Off Shire Lane,
Hurst Green BB7 9QR

Project
To Develop the existing agricultural land & building into a
farm unit with breeding of livestock.

Drawing
Planning Application New Road Position

Agent

Scale
1:250

Date
18th February 2021

Drawing No.
DRG/03

Revision

This drawing is provided for planning & Building Regulations consent only.
The contractor must check all dimensions on site before works are commenced. The
contractor must comply with all requirements of the Health & Safety Regulations.
DO NOT SCALE THIS DRAWING

Over 107.0m