

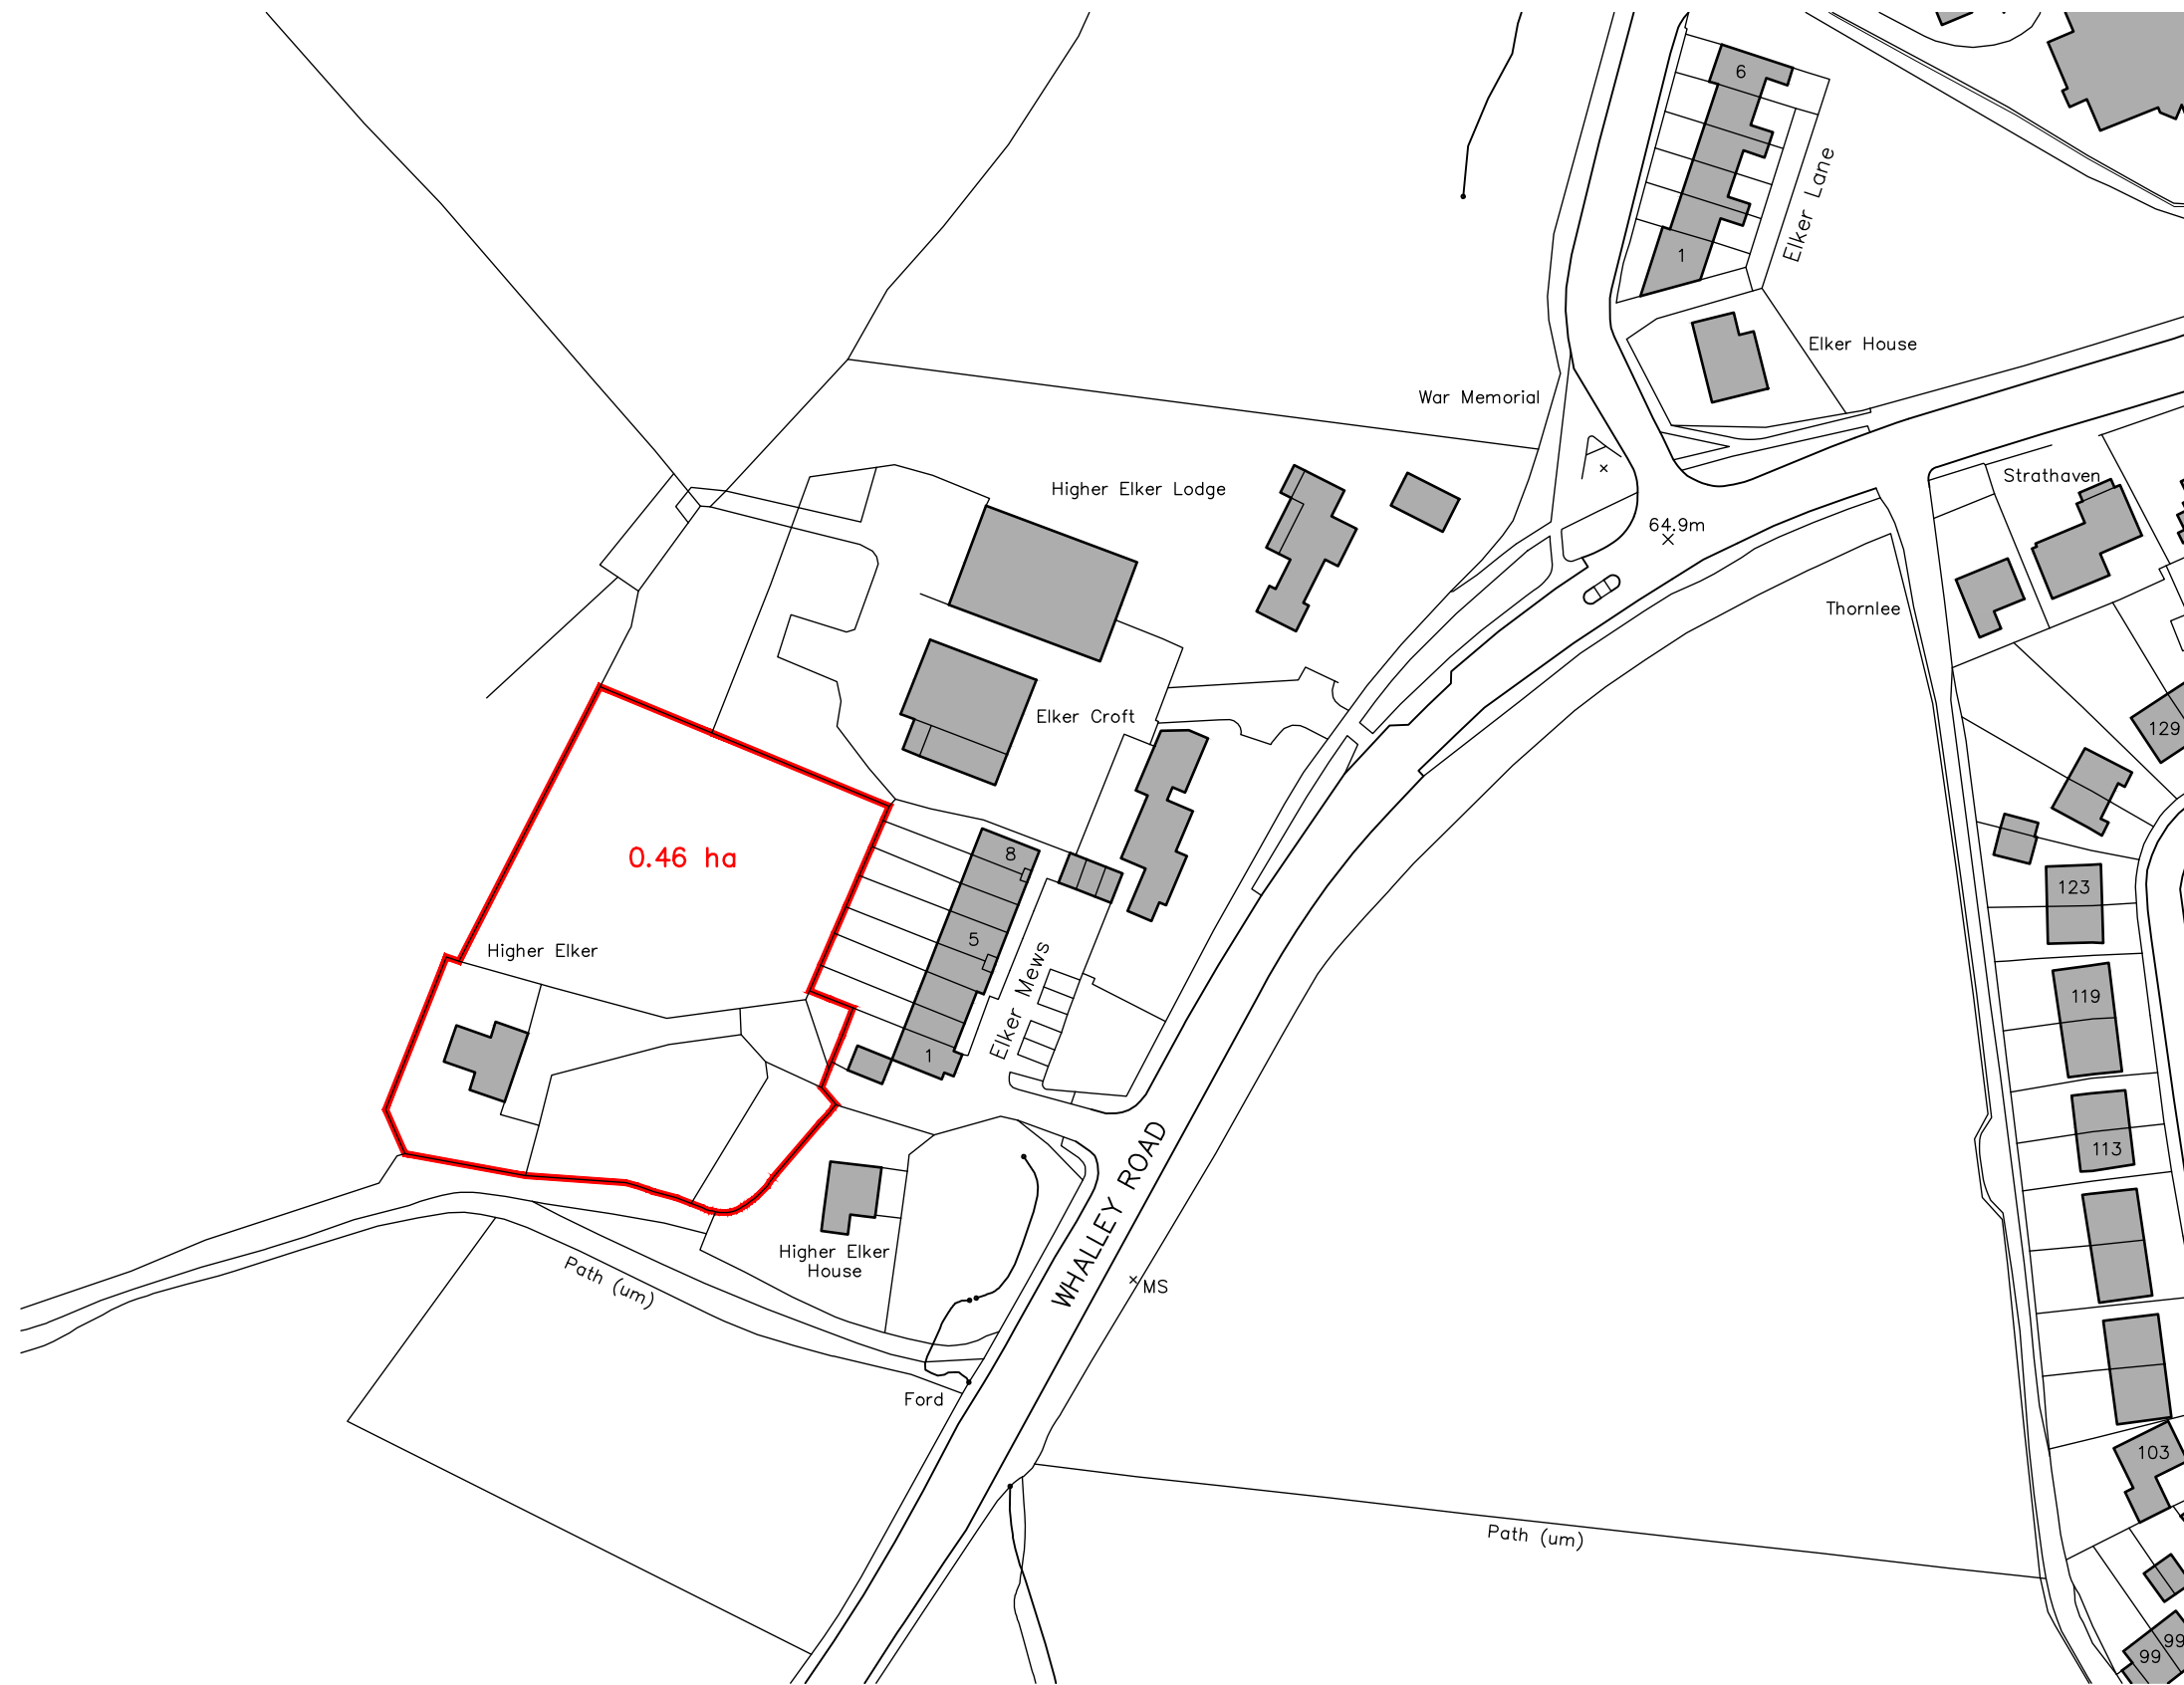


Higher Elker, Billington

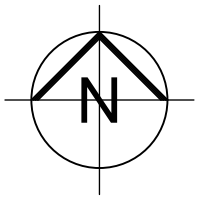

0 20m 40m 60m
1332-PL01 1:1250@A3

Location Plan

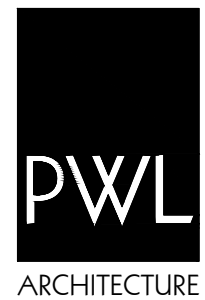

31 Chapel Brow Leyland Preston PR25 3NH
Tel 01772 467404 E Mail info@pwlarchitecture.com