
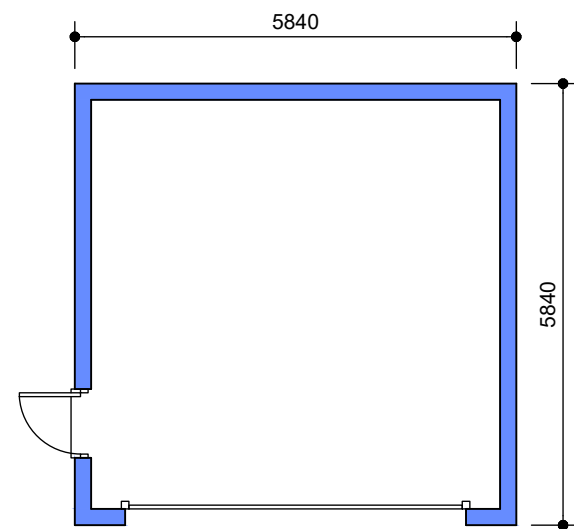



Higher Elker, Billington

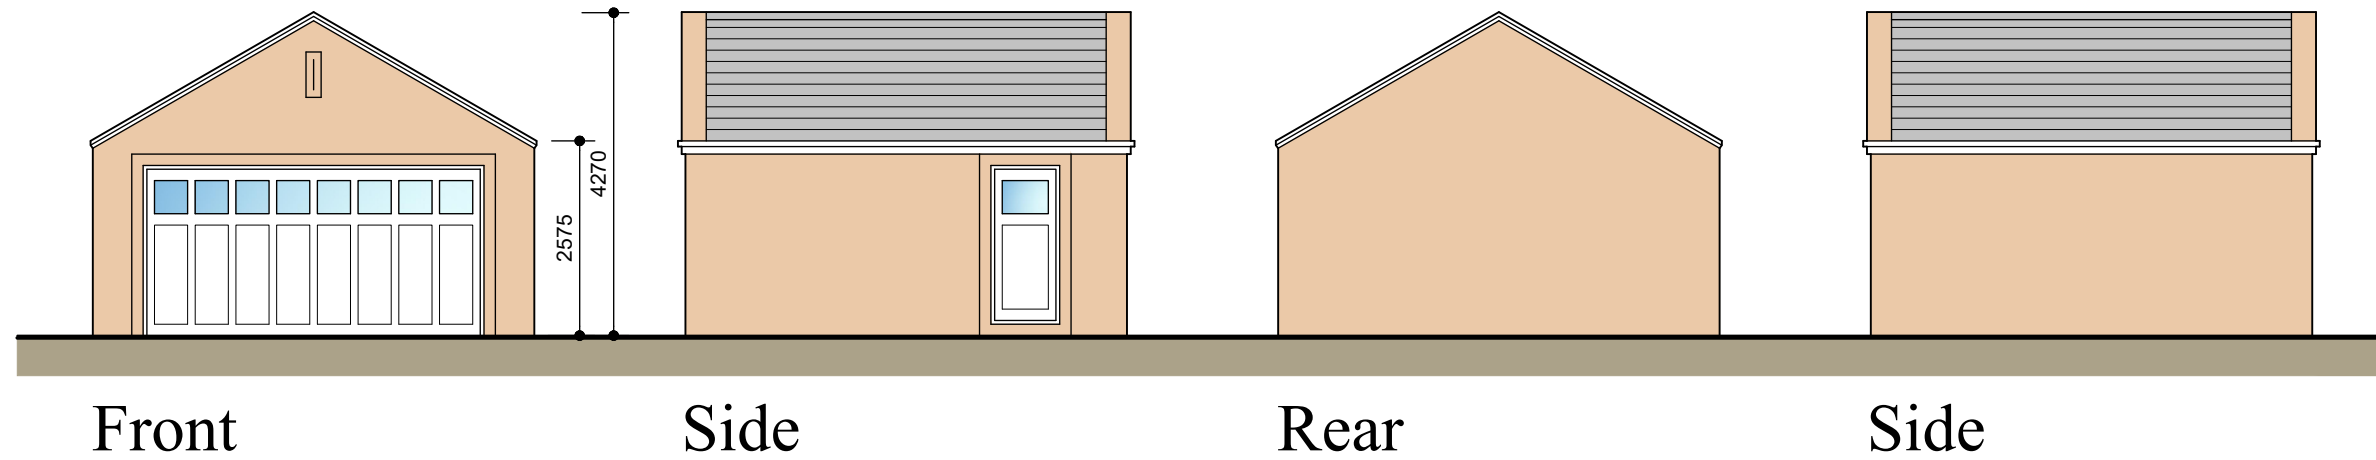

Floor Plan

0 2m 4m 6m
1332-PL08A 1:100@A3

Proposed Garage

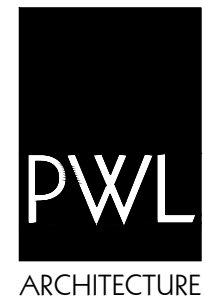

31 Chapel Brow Leyland Preston PR25 3NH
Tel 01772 467404 E Mail info@pwlarchitecture.com