


Proposed Elevation A  
SCALE 1:100

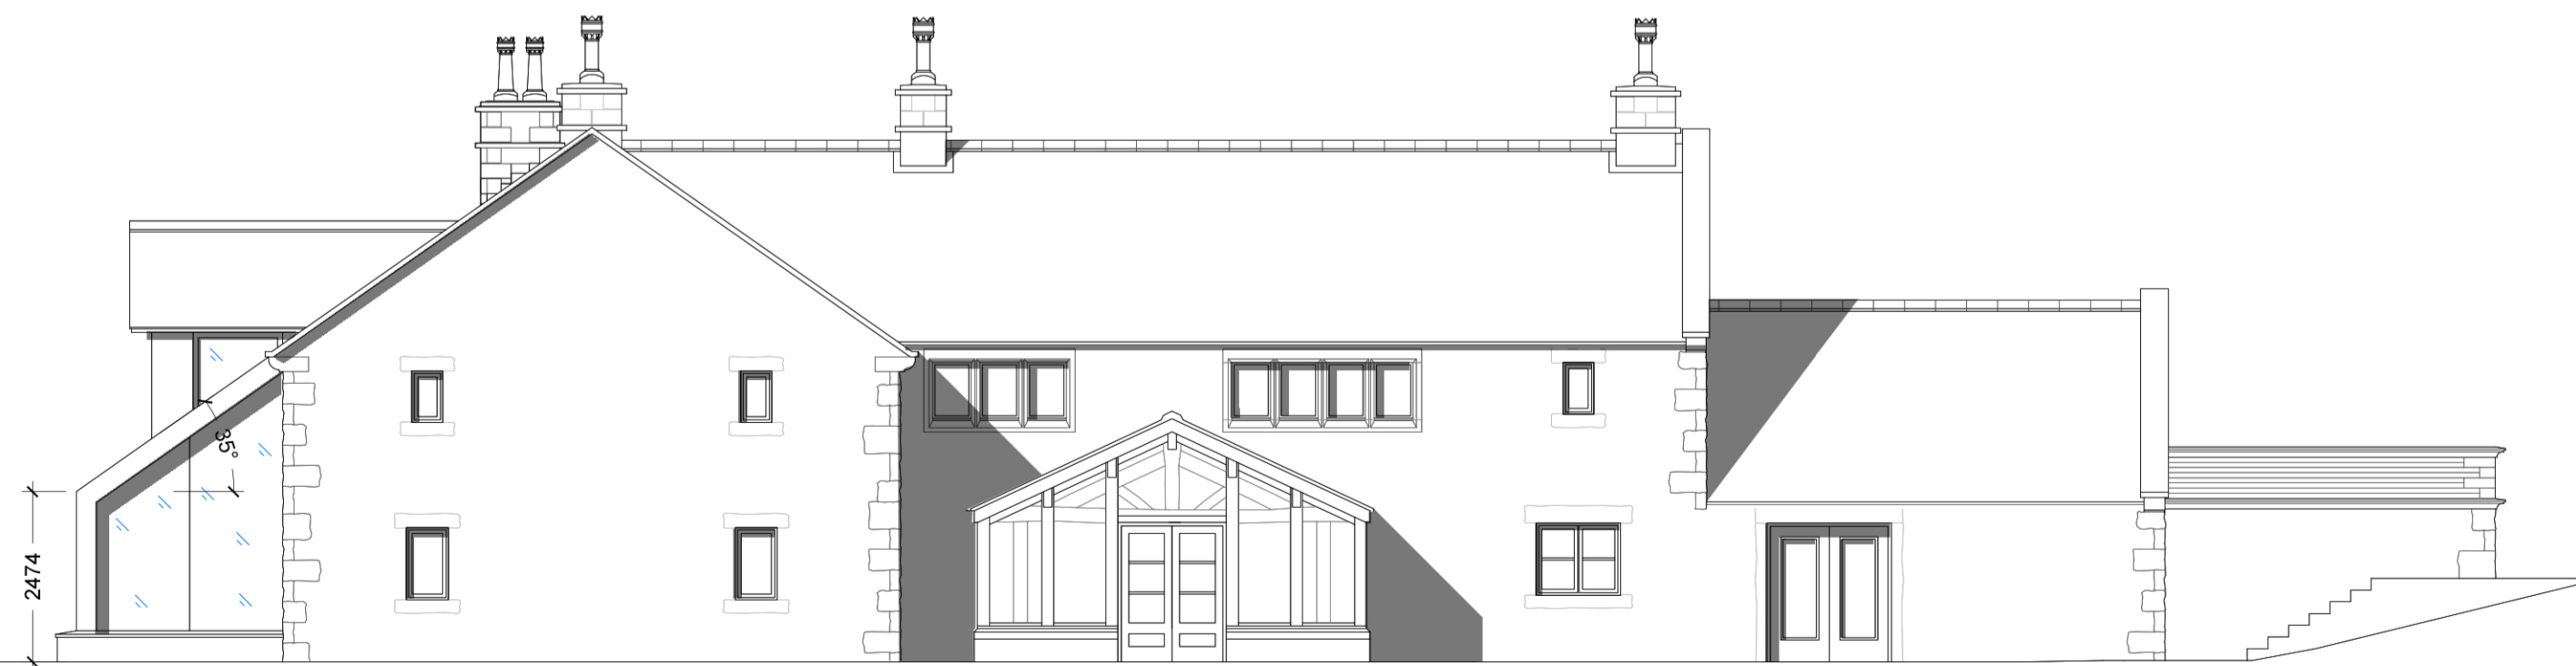

Proposed Elevation B  
SCALE 1:100



Proposed Elevation C  
SCALE 1:100



**Client:**  
Mr & Mrs Allan  
The Old Blacksticks  
Blacksticks Lane  
Chipping  
Lancashire  
PR3 2WL

**Job Ref:** BD\_092  
**Drawing Ref:** P08  
**Drawing Title:**  
Proposed Elevations

**Status:** Planning  
**Scale:** 1:100@A2 **Rev:** A

