




EXISTING ELEVATIONS

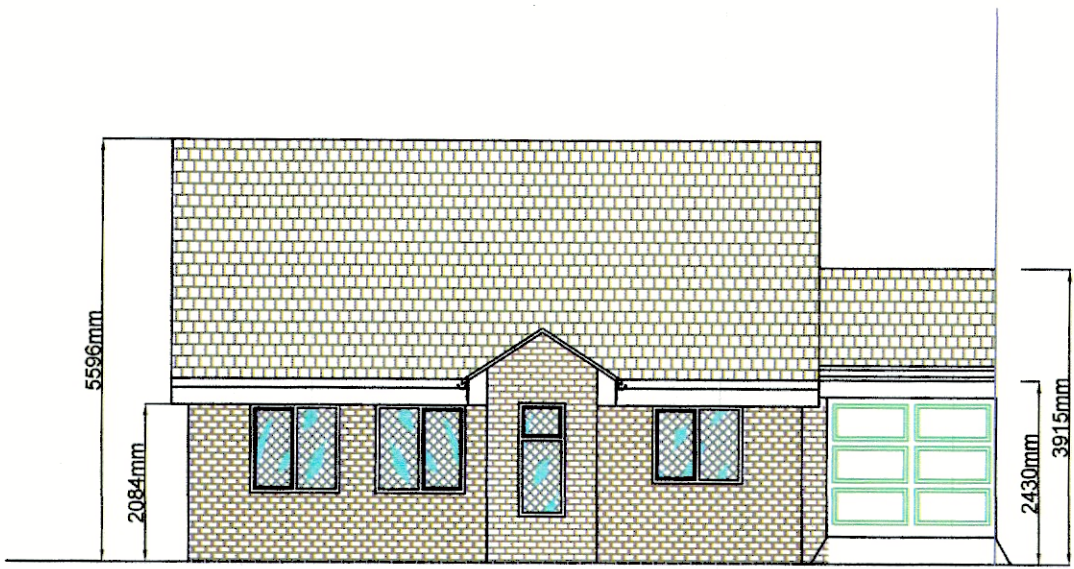

Front Elevation (South)

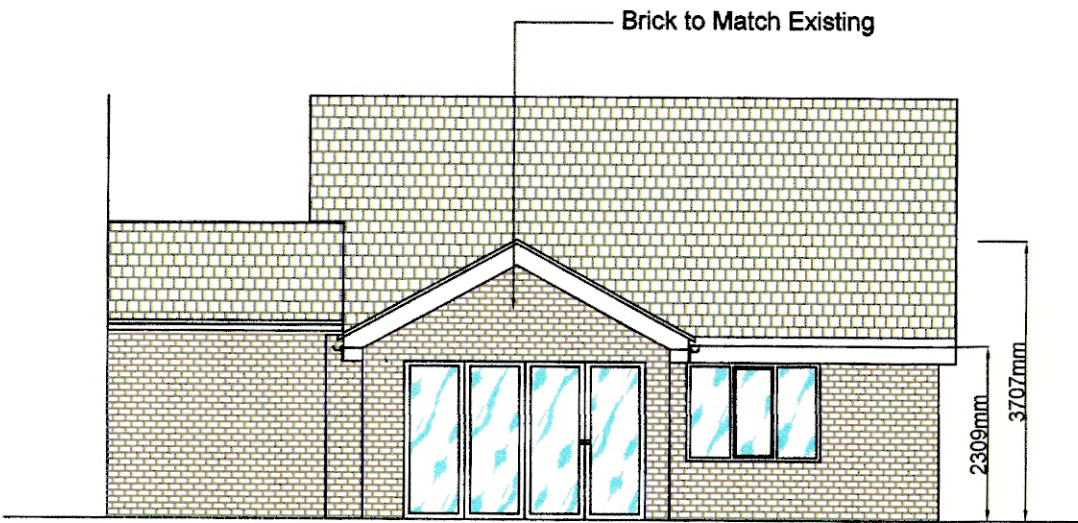

Rear Elevation (North)

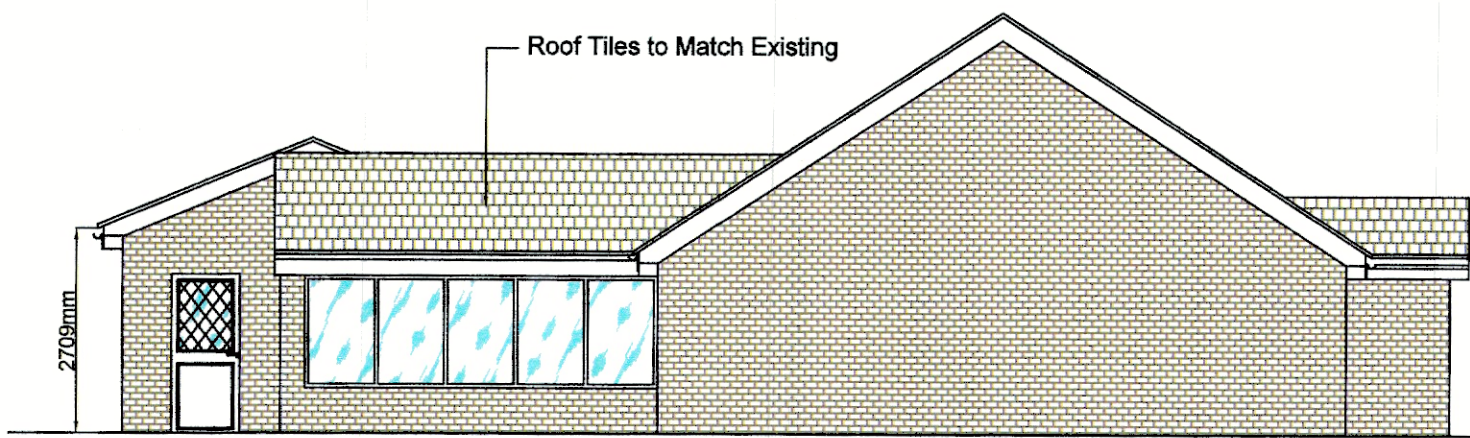


Side Elevation (East)




Side Elevation (West)

EXISTING PLAN

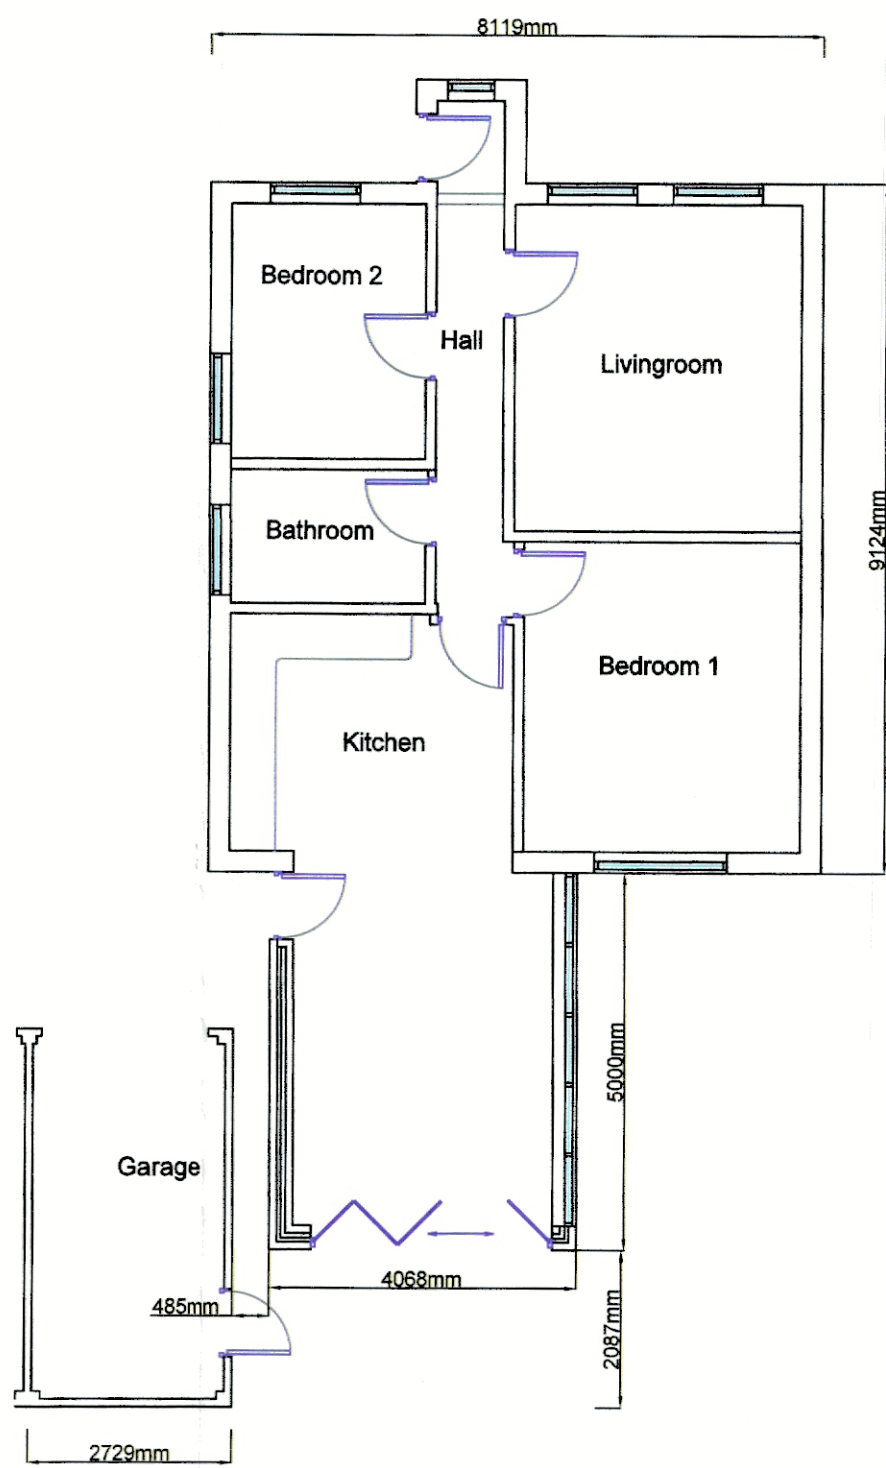

Ground Floor Plan.

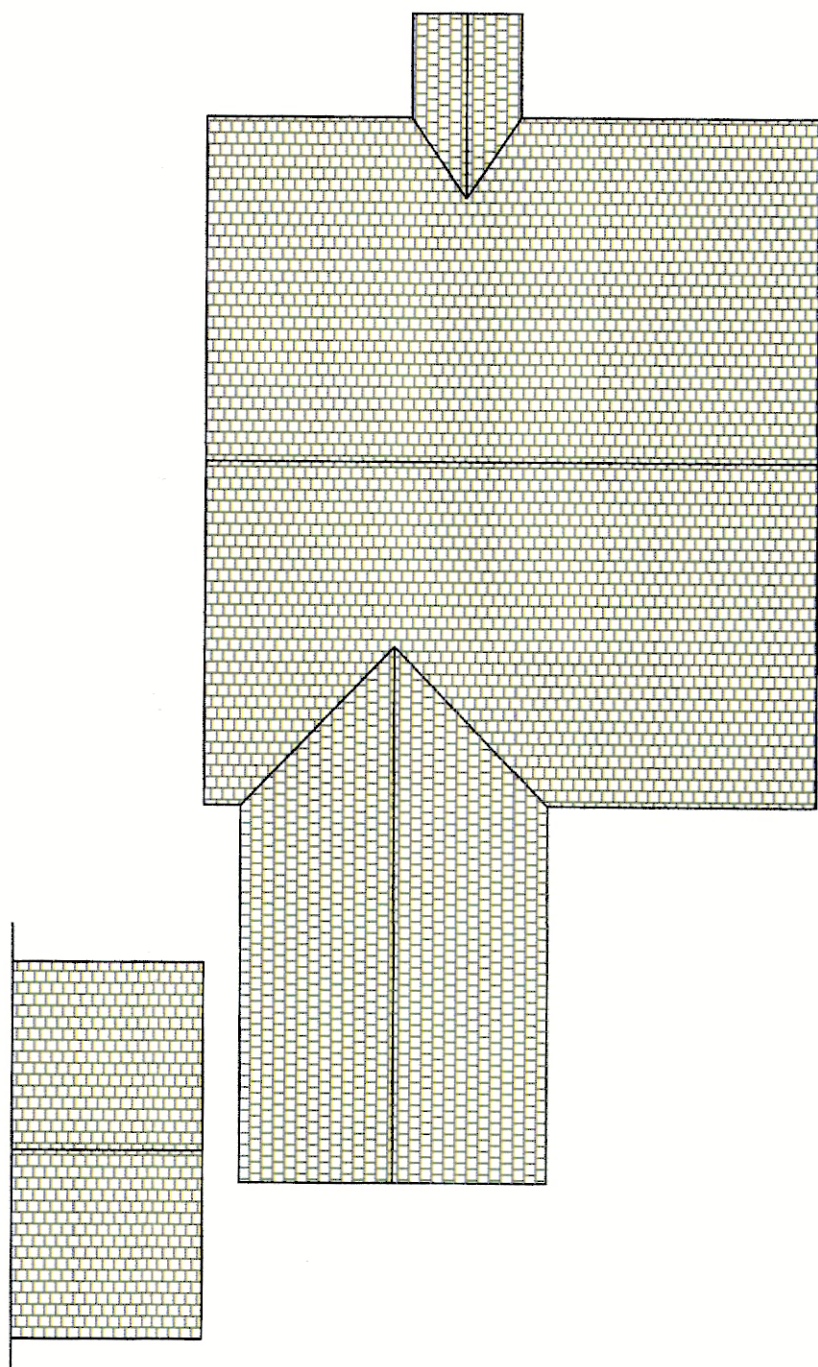

Amend - B

J.HADFIELD.  
ENGINEERING,SURVEYING.

Springs House, Chipping, Lancashire. PR3 2GQ.  
Tel 07740 929096.

Clients Details,

Mrs SLATER

Project Details,

EXISTING PLAN & ELEVATIONS  
SINGLE STOREY GARAGE EXTENSION

Project Address,

14 POPLAR DRIVE  
LONGRIDGE  
PRESTON

| Project Number, | Date,  | Scale, | By, |
|-----------------|--------|--------|-----|
| 488/302         | MAR/21 | 1:100  | JH  |

DO NOT SCALE THIS DRAWING. CHECK ALL DIMENSIONS ON SITE

THIS DRAWING IS PROVIDED BY COPYRIGHT. IT MAY NOT BE REPRODUCED IN ANY FORM OR BY ANY MEANS FOR ANY PURPOSE, WITHOUT WRITTEN PERMISSION FROM J.HADFIELD, ENGINEERING,SURVEYING.