





FRONT ELEVATION

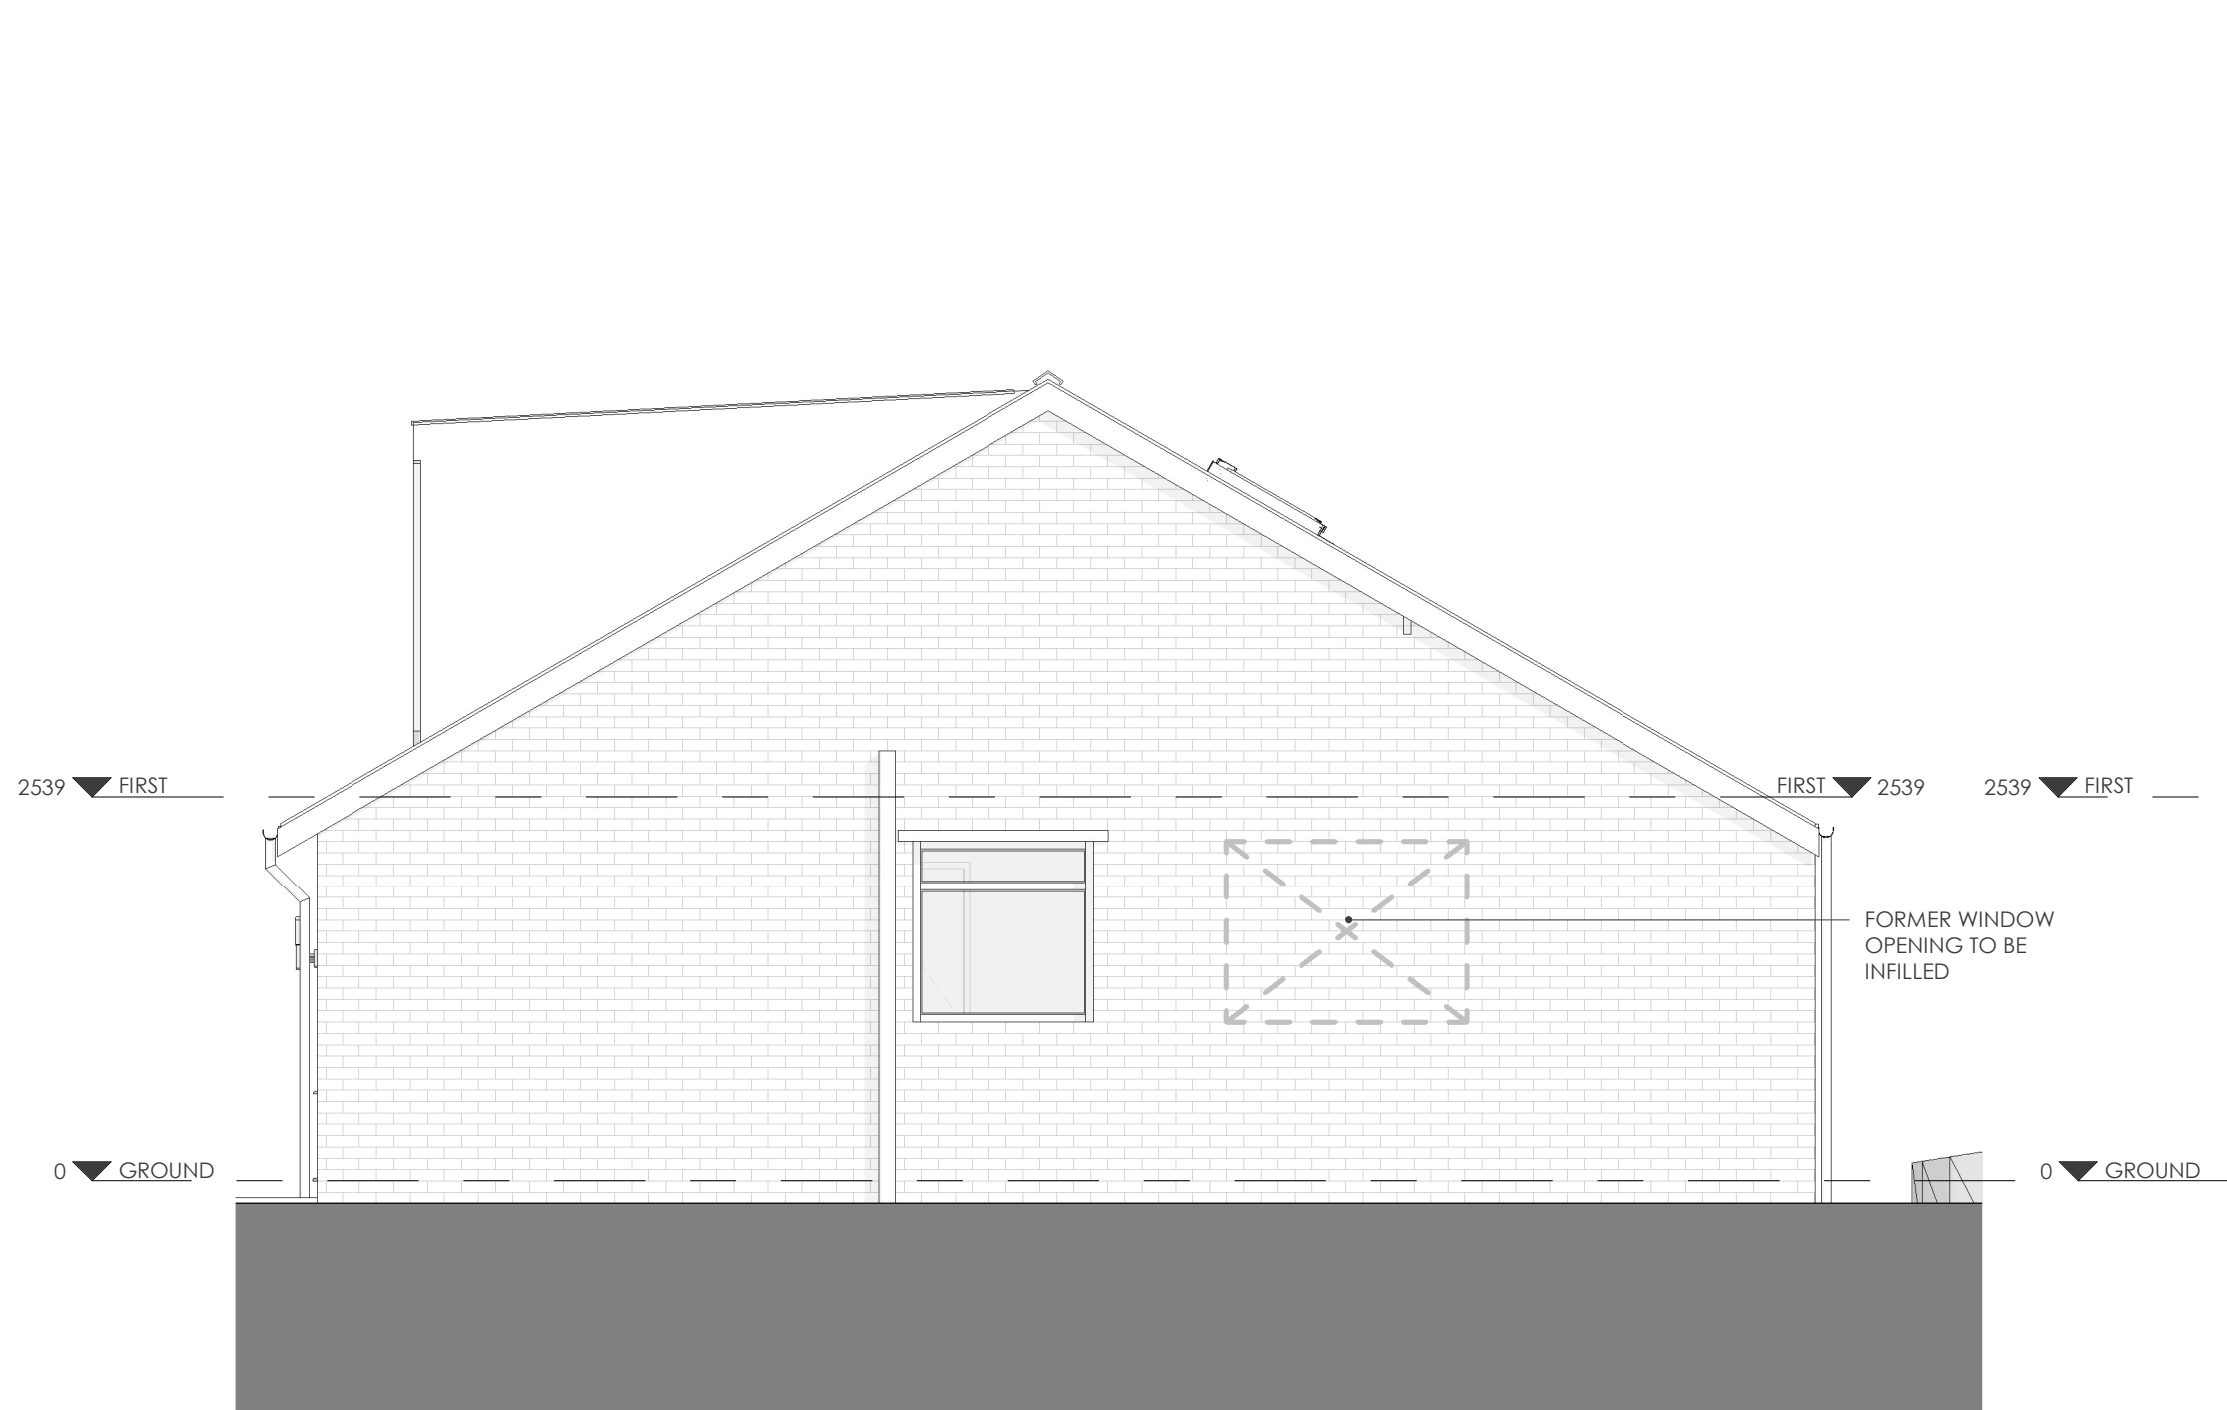


SIDE ELEVATION

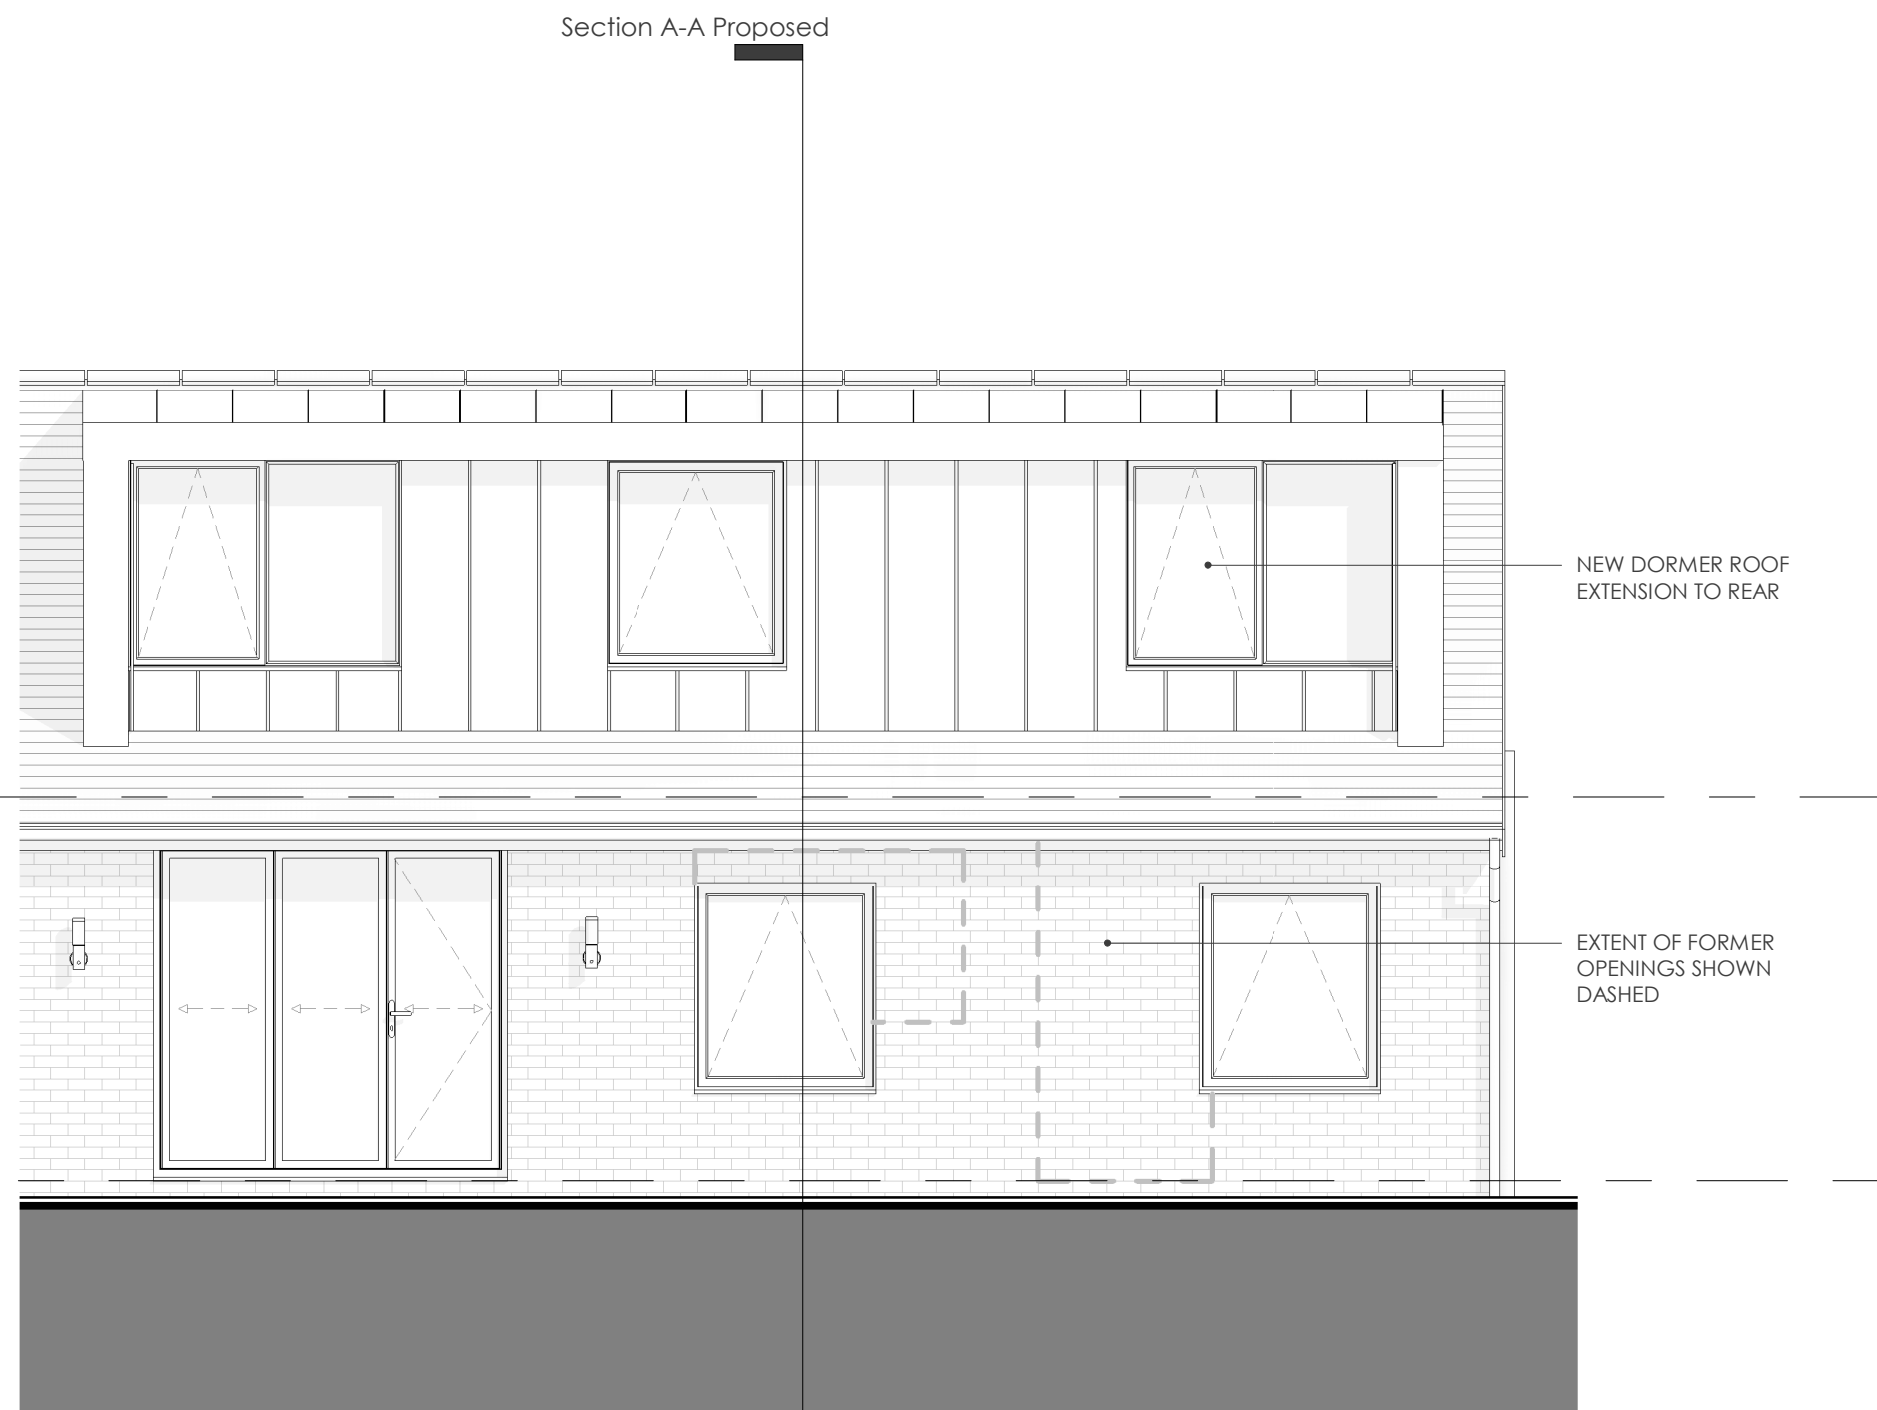


REAR ELEVATION



GROUND FLOOR

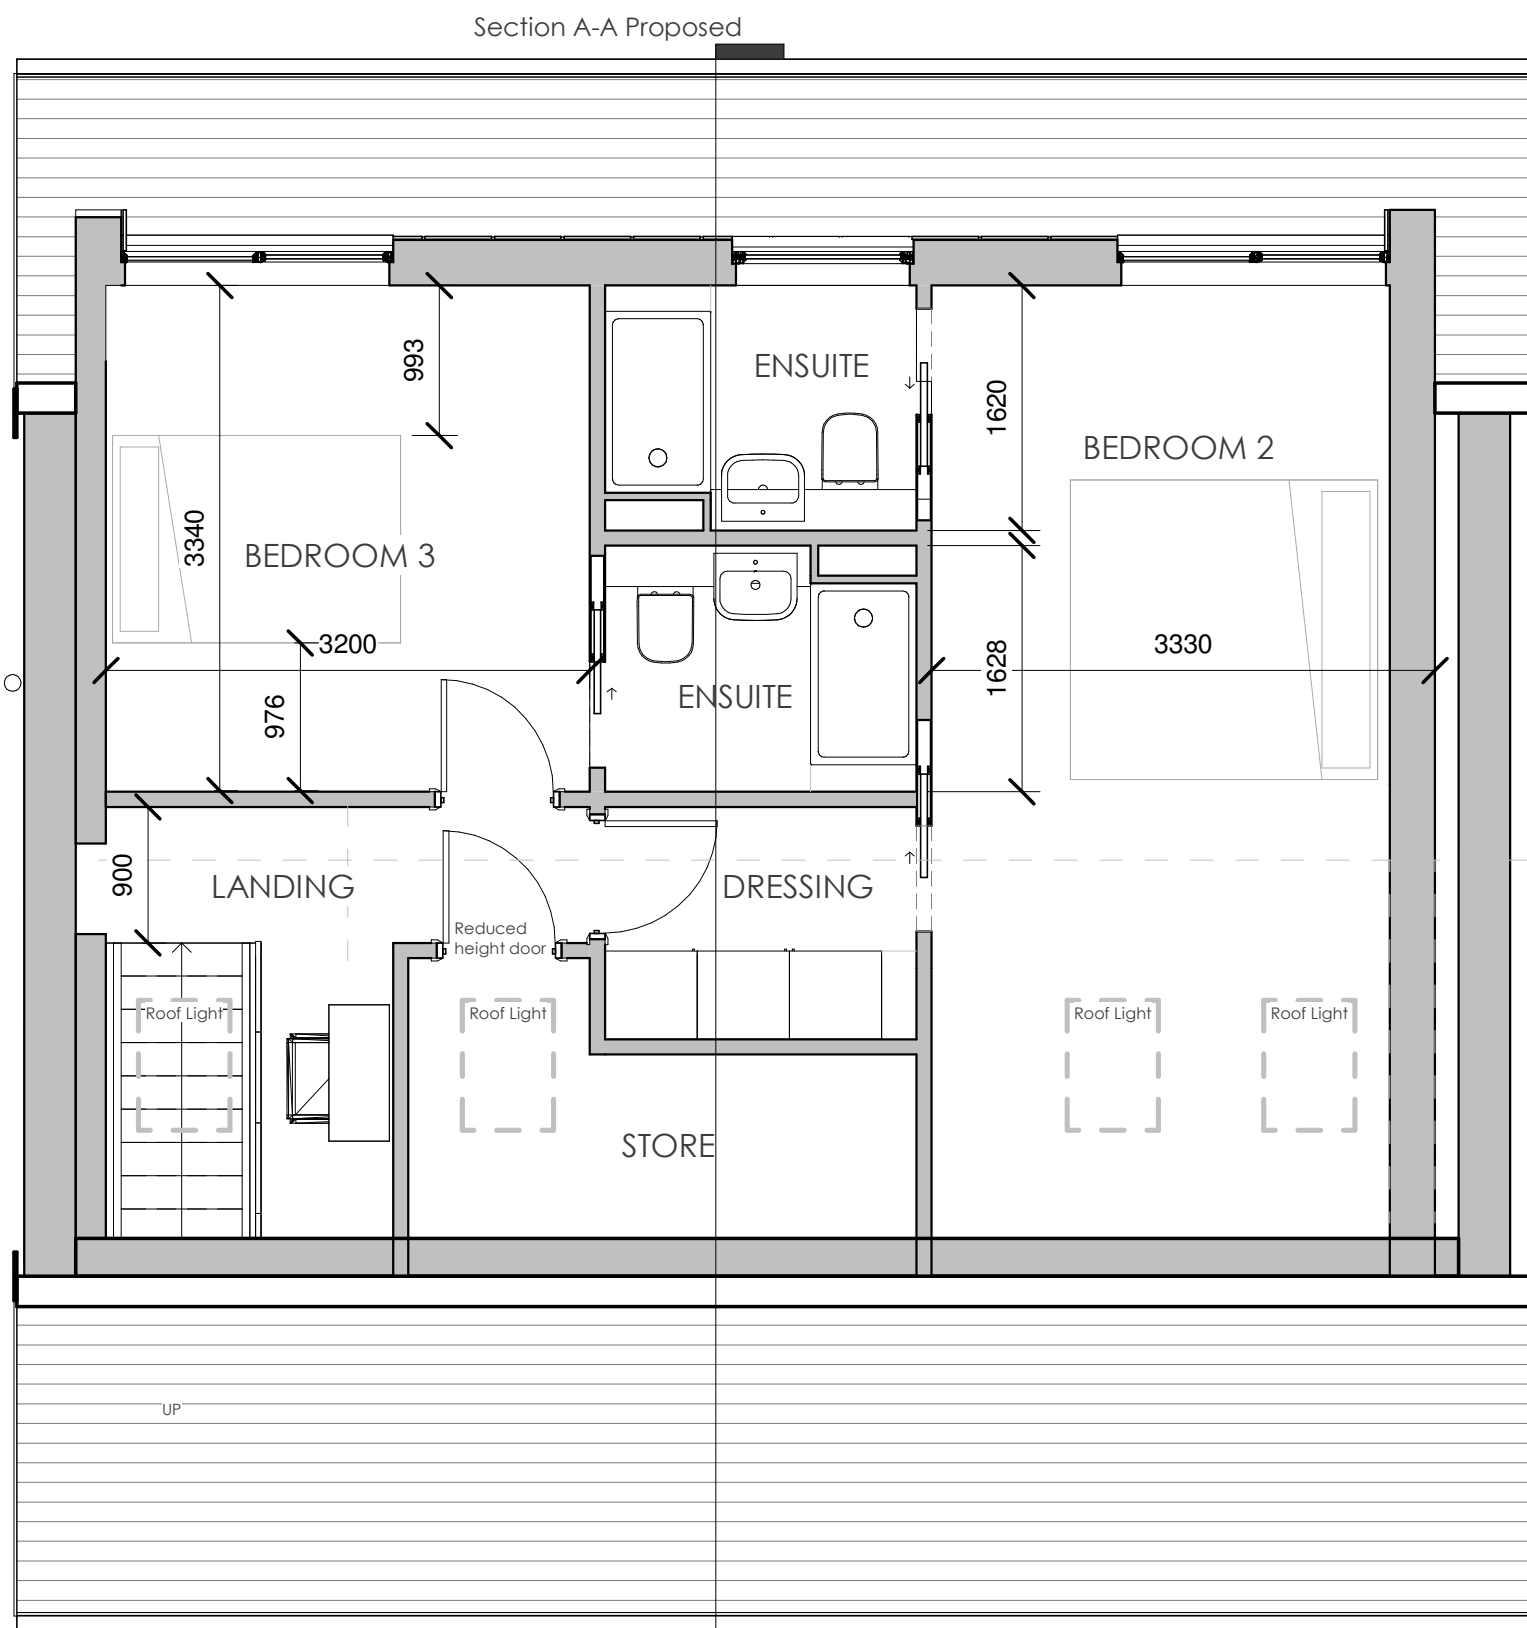

FIRST FLOOR

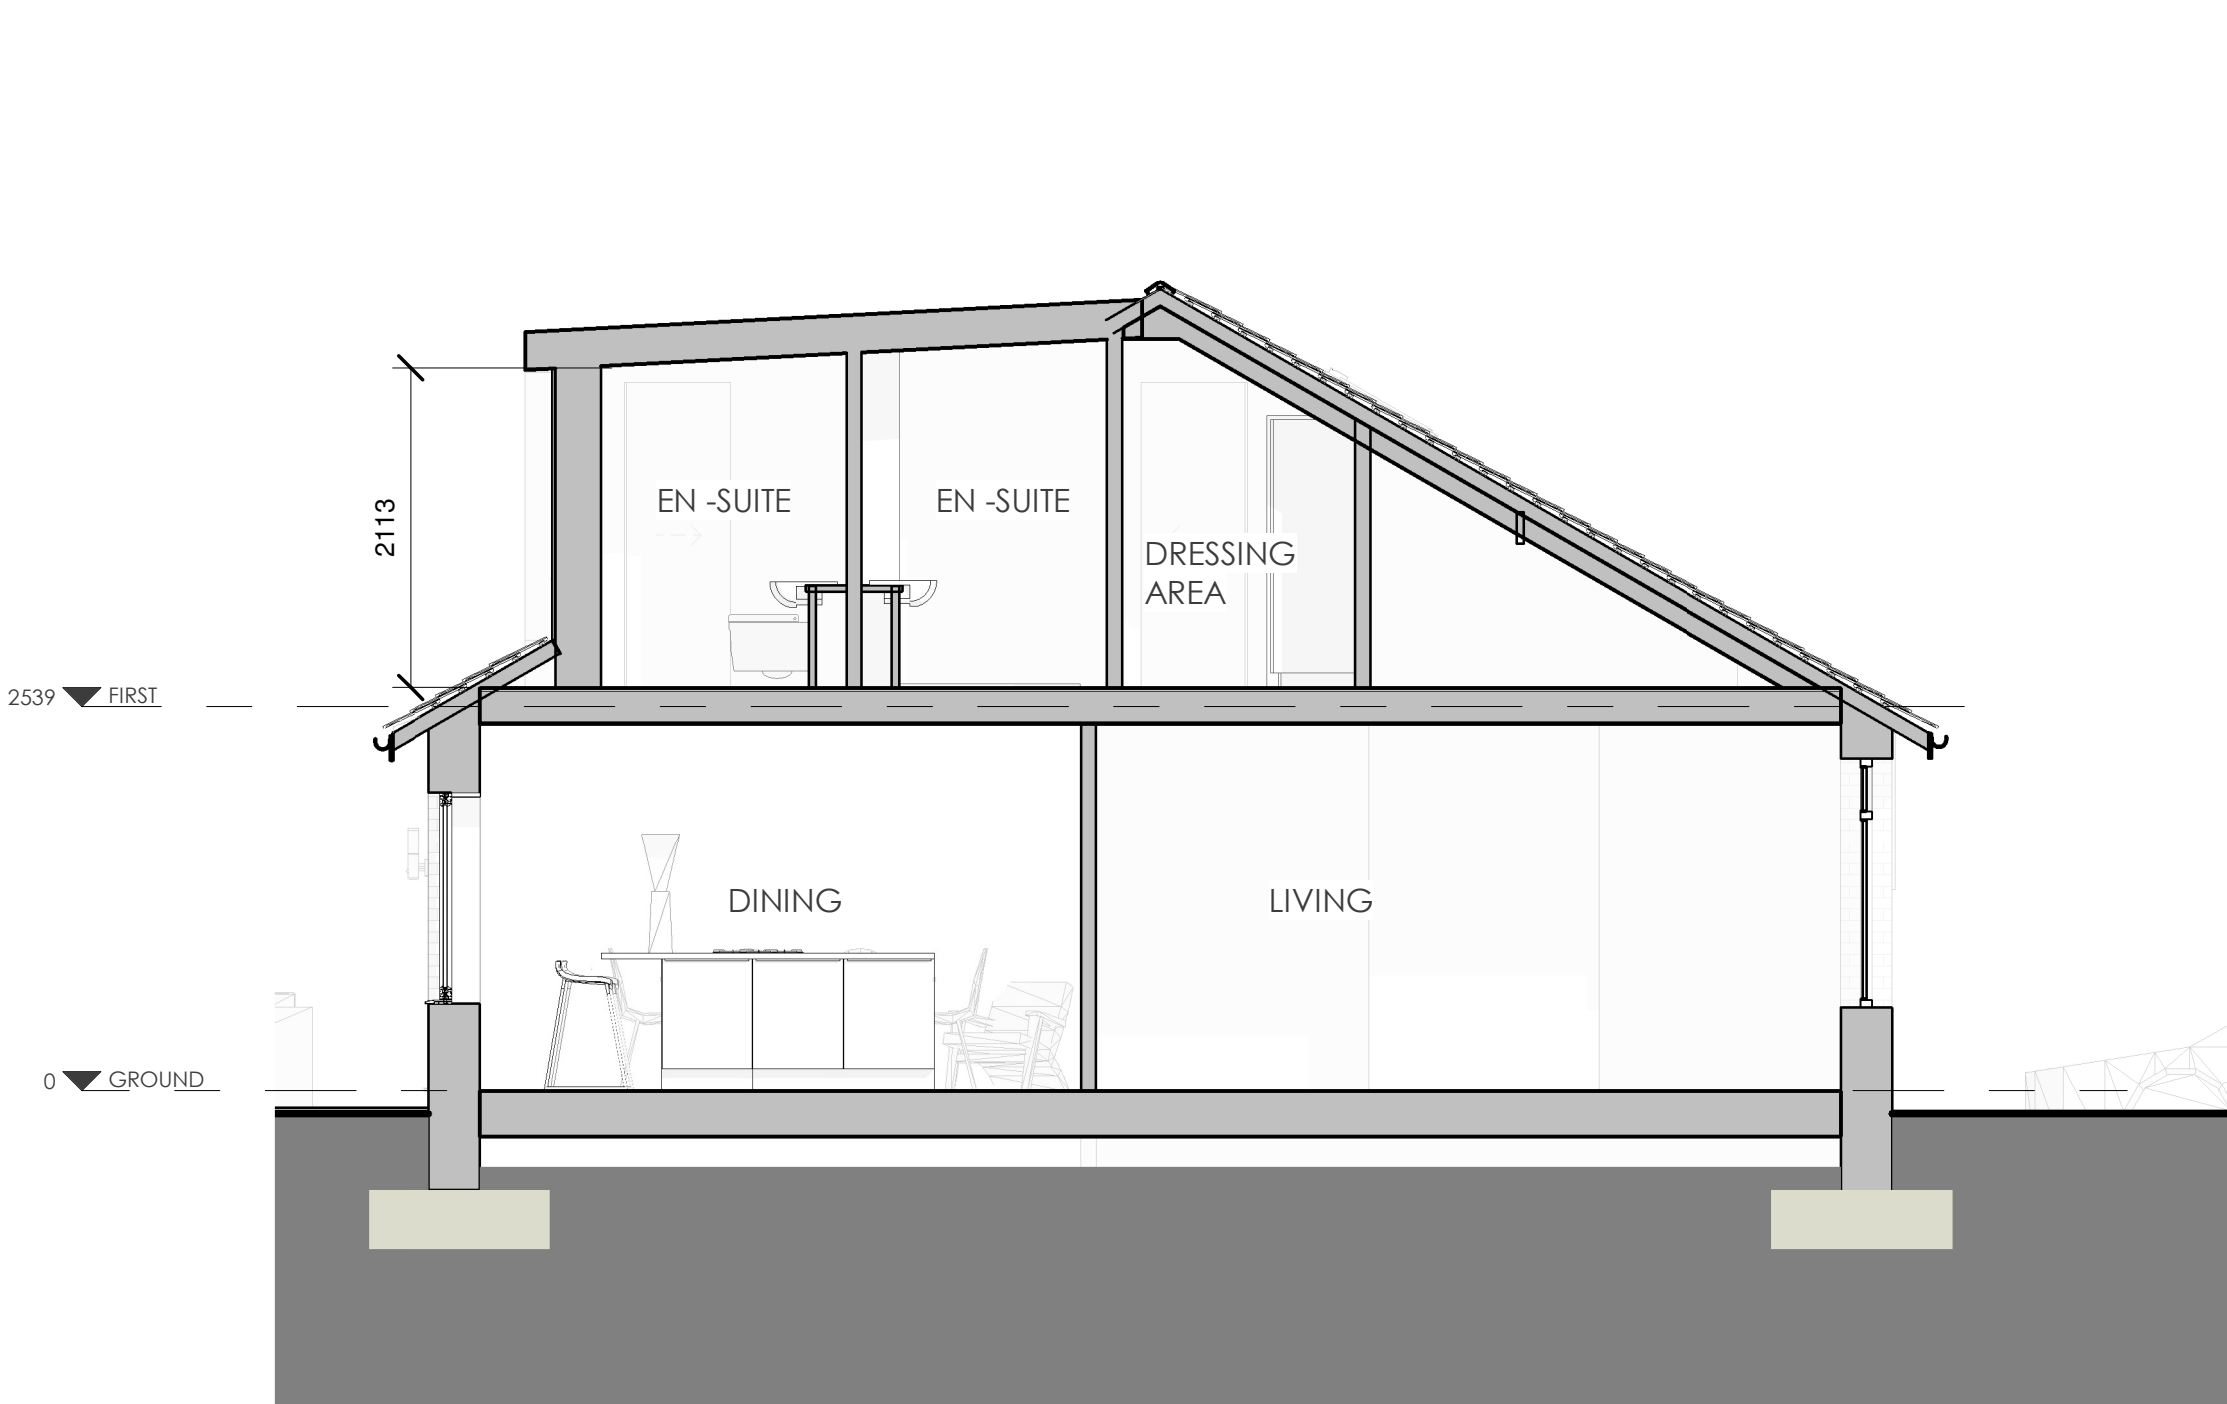

SECTION A-A