



—10 m—  
—50m—

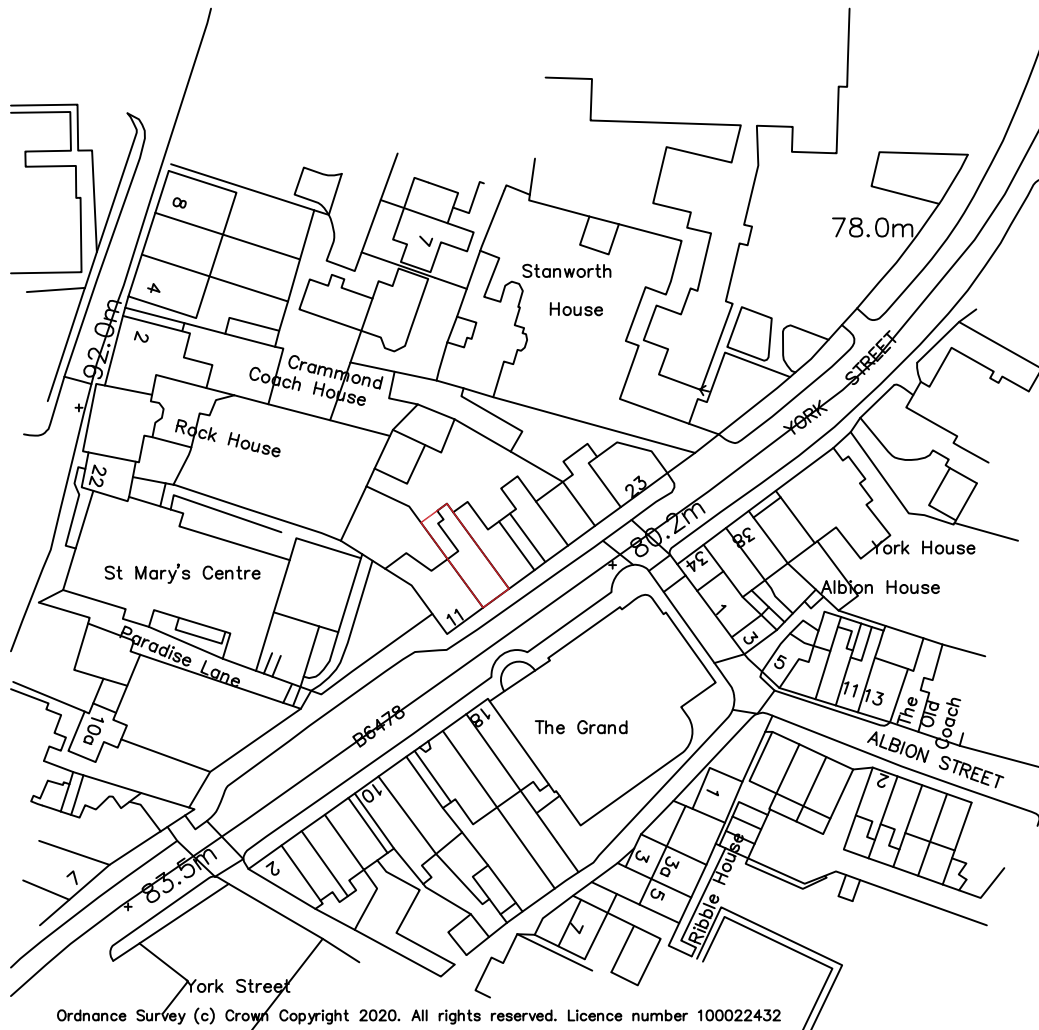

Ordnance Survey (c) Crown Copyright 2020. All rights reserved. Licence number 100022432

Project Location:  13 York Street, Clitheroe, Lancashire BB7 2DH	Drawing:  Location Plan	Drawn By: N White	CAD Ref:	
		Checked By:	CON Ref:	
		Scale: 1:1250 @ A4	Drawing No:	Rev:
		Date: February 2021	BS 1141 / 01	/

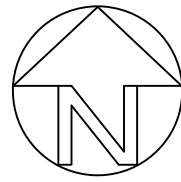

**THE OLD TANNERY**  
Eastgate, Accrington, Lancs. BB5 6PW

Tel: 01254 398426 Fax: 01254 236924  
Email: [enquires@gloverspsl.com](mailto:enquires@gloverspsl.com)  
[www.gloverspsl.com](http://www.gloverspsl.com)

