
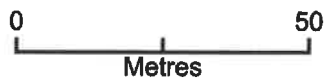


312021/0724

rec'd 716

Kirk House

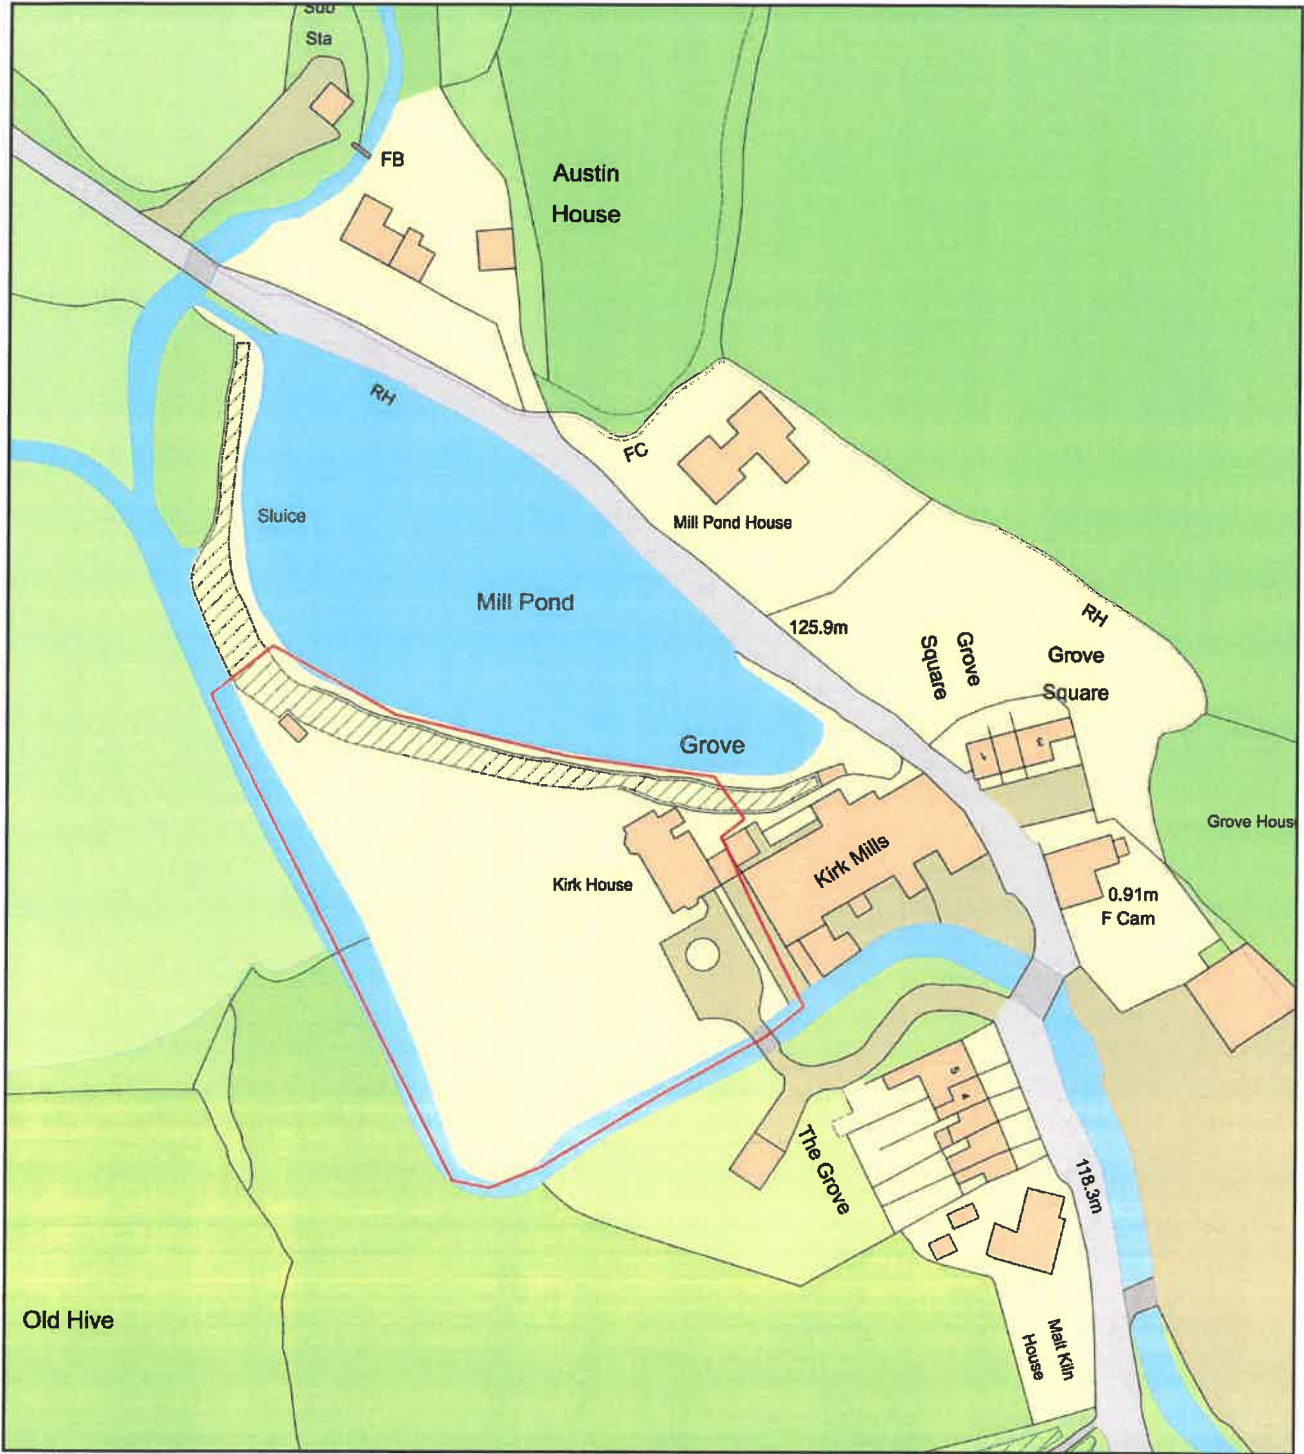

Plan Produced for: Kate Hester

Date Produced: 07 Jun 2022

Plan Reference Number: TQRQM22158114454830

Scale: 1:1250 @ A4