



The drawing is to be read in conjunction with all relevant Architect, consultants' and specialist drawings and specifications. The Architect is to be notified of any errors and levels are to be checked on site. This drawing is subject to copyright. All work carried out before Planning and Building Permission has been granted is at the contractor's risk. Note: proposed drawing based on OS map information. All illustrated dimensions are approximate and all the dimensions are to be checked on site and subject to the survey.

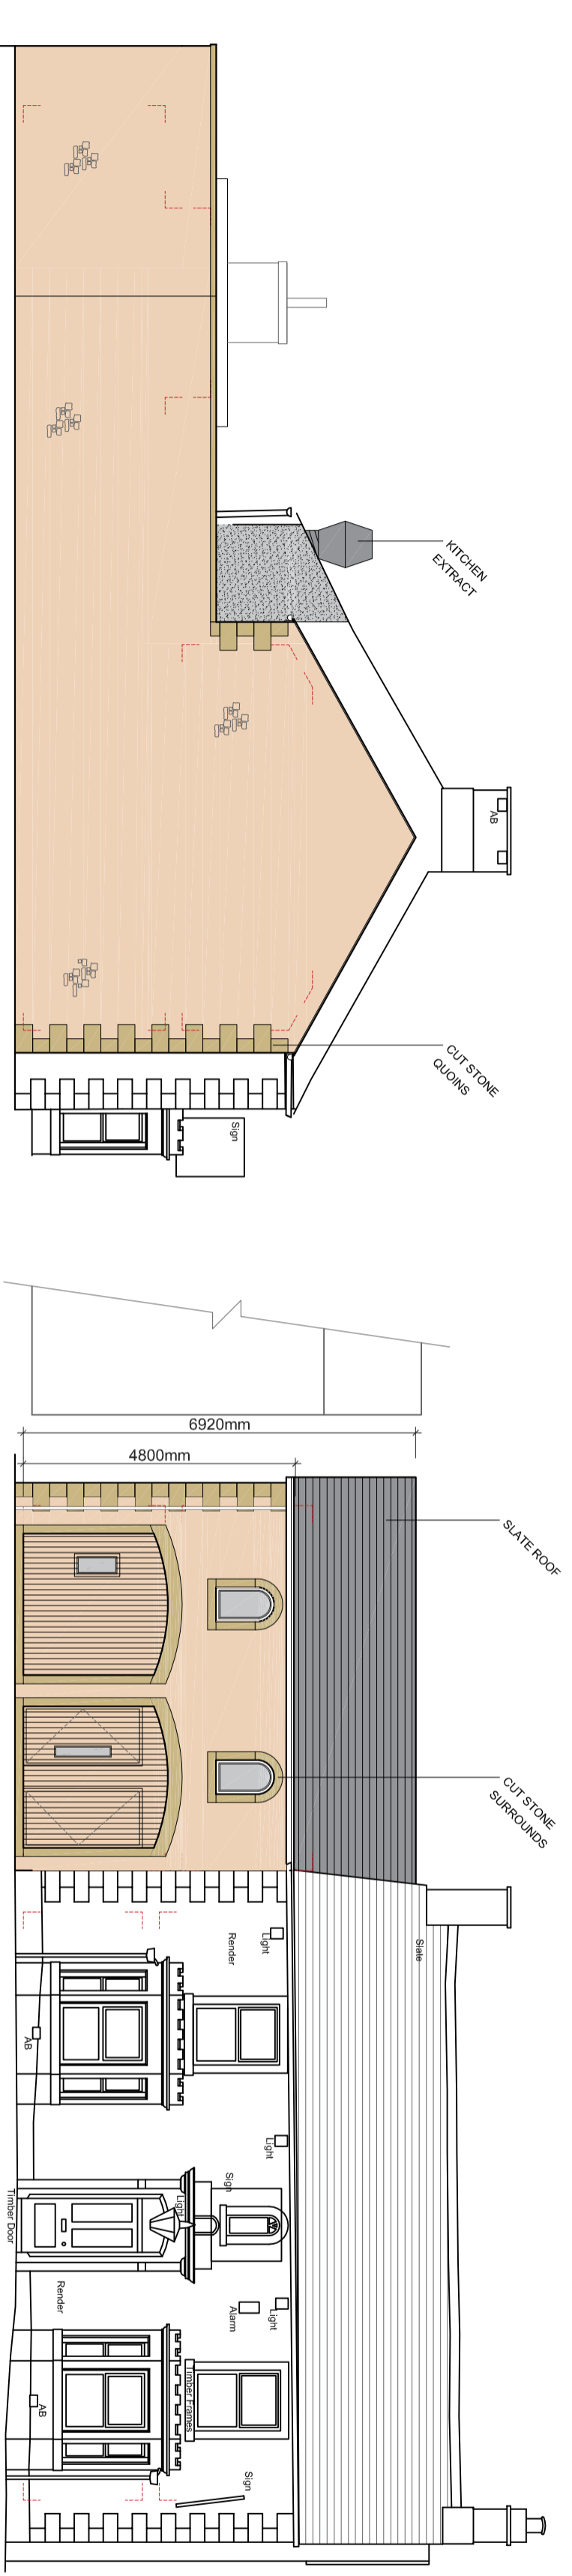


PROPOSED NORTH EAST FACING ELEVATION SCALE 1:100


PROPOSED NORTH WEST FACING ELEVATION SCALE 1:100

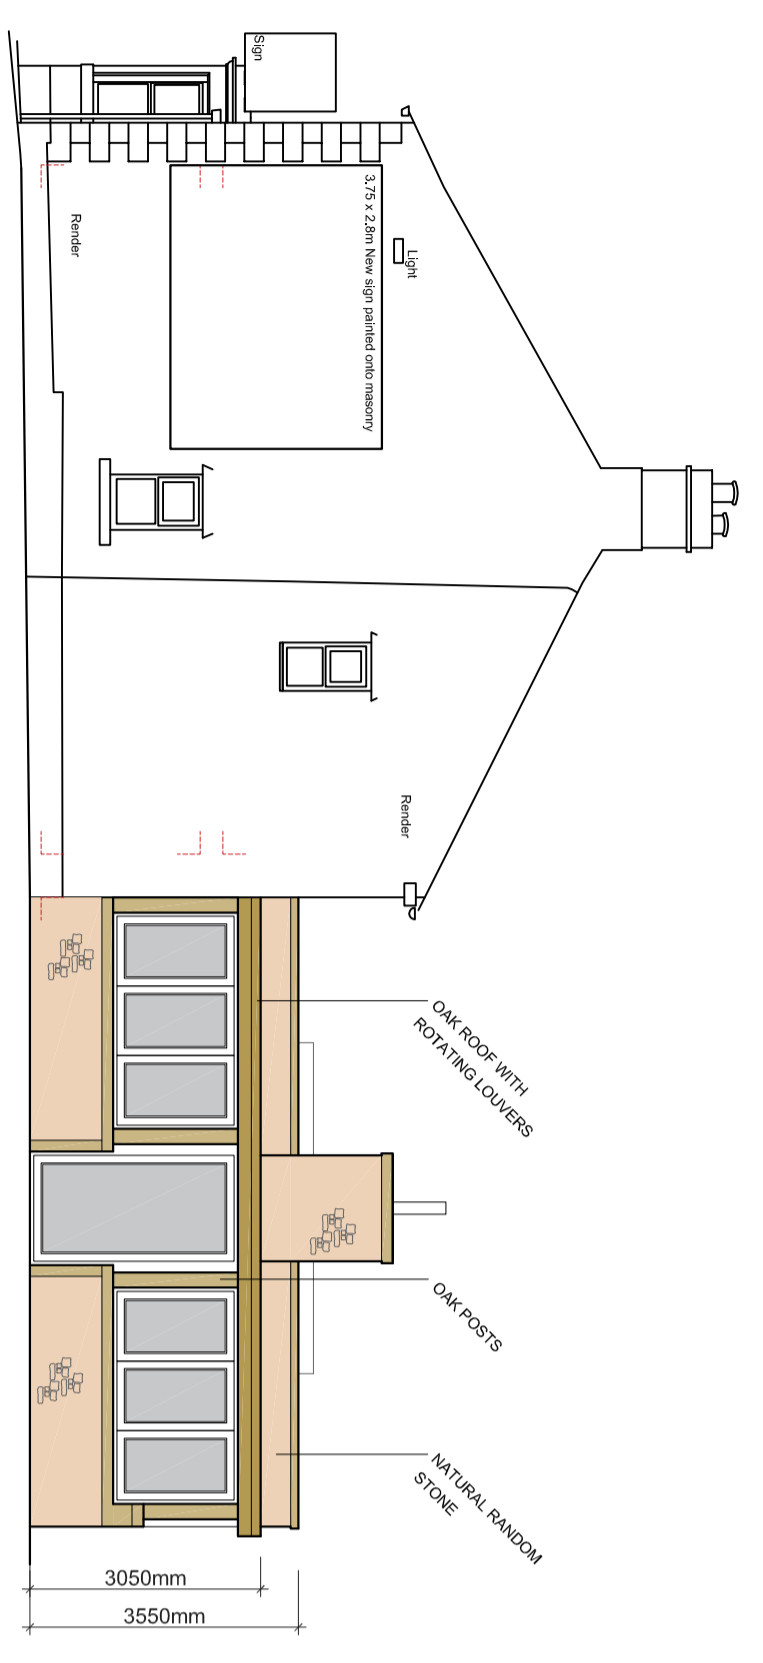


PROPOSED SOUTH WEST FACING ELEVATION SCALE 1:100

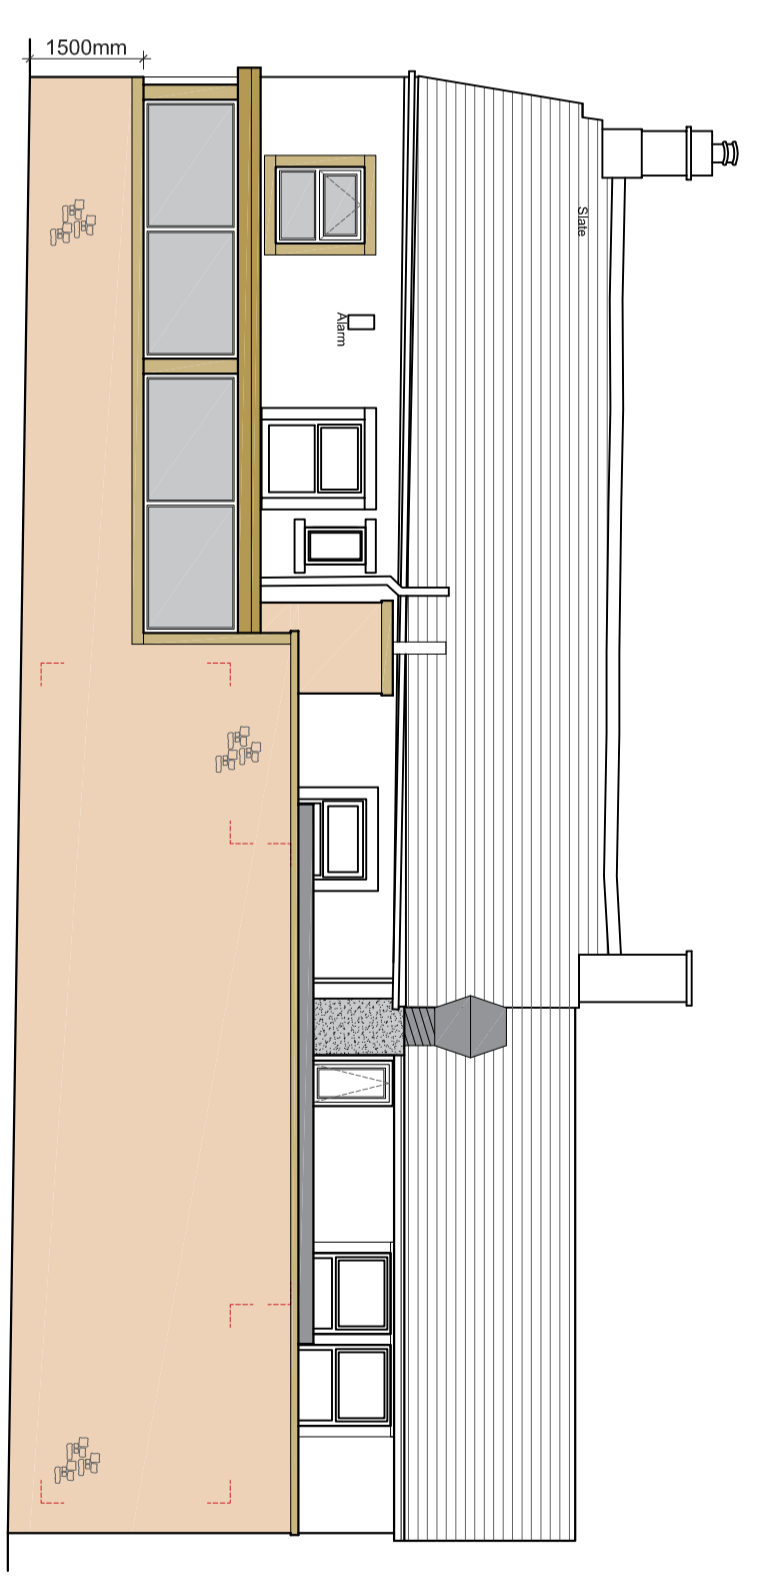

PROPOSED SOUTH EAST FACING ELEVATION SCALE 1:100

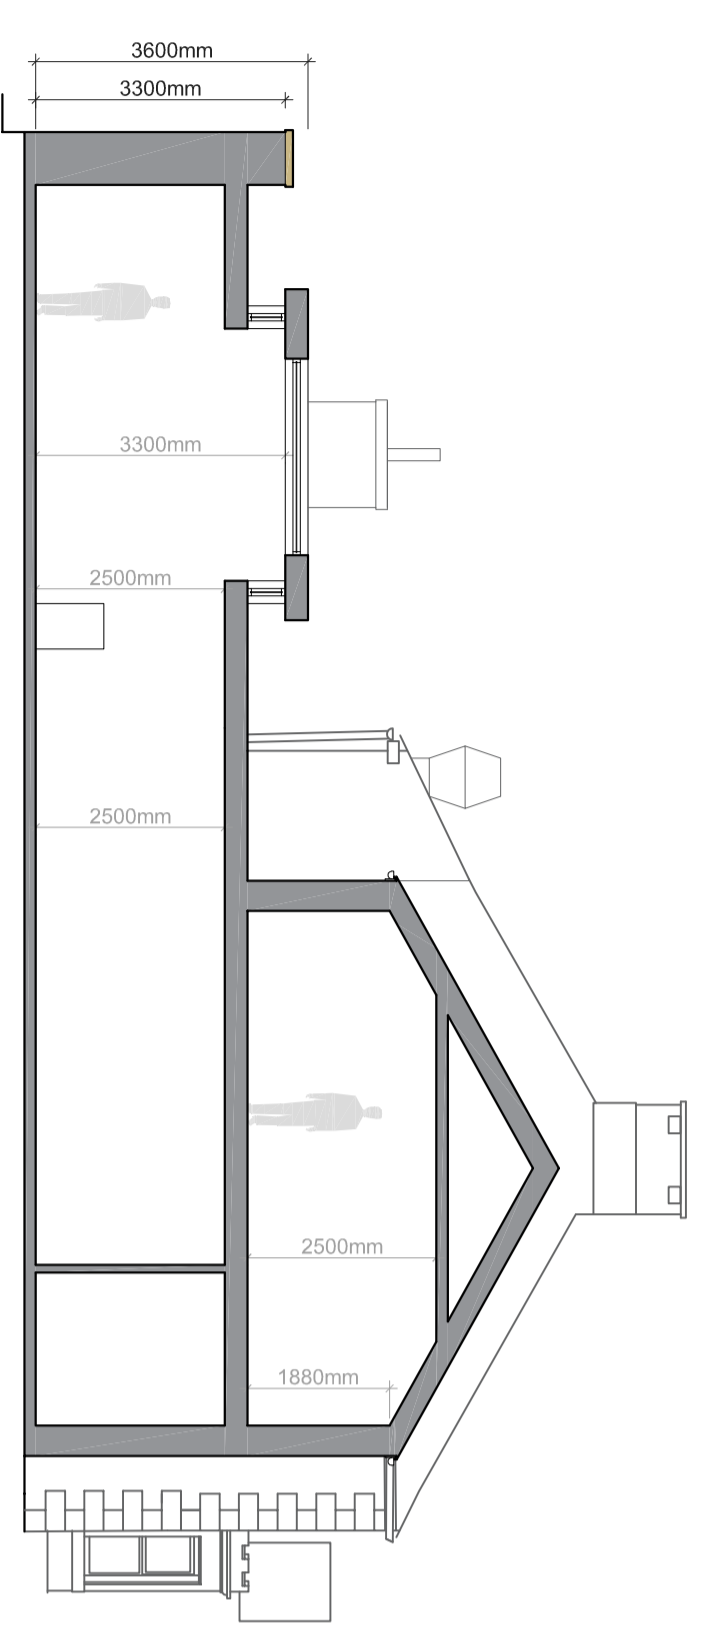

PROPOSED SECTION A-A SCALE 1:100

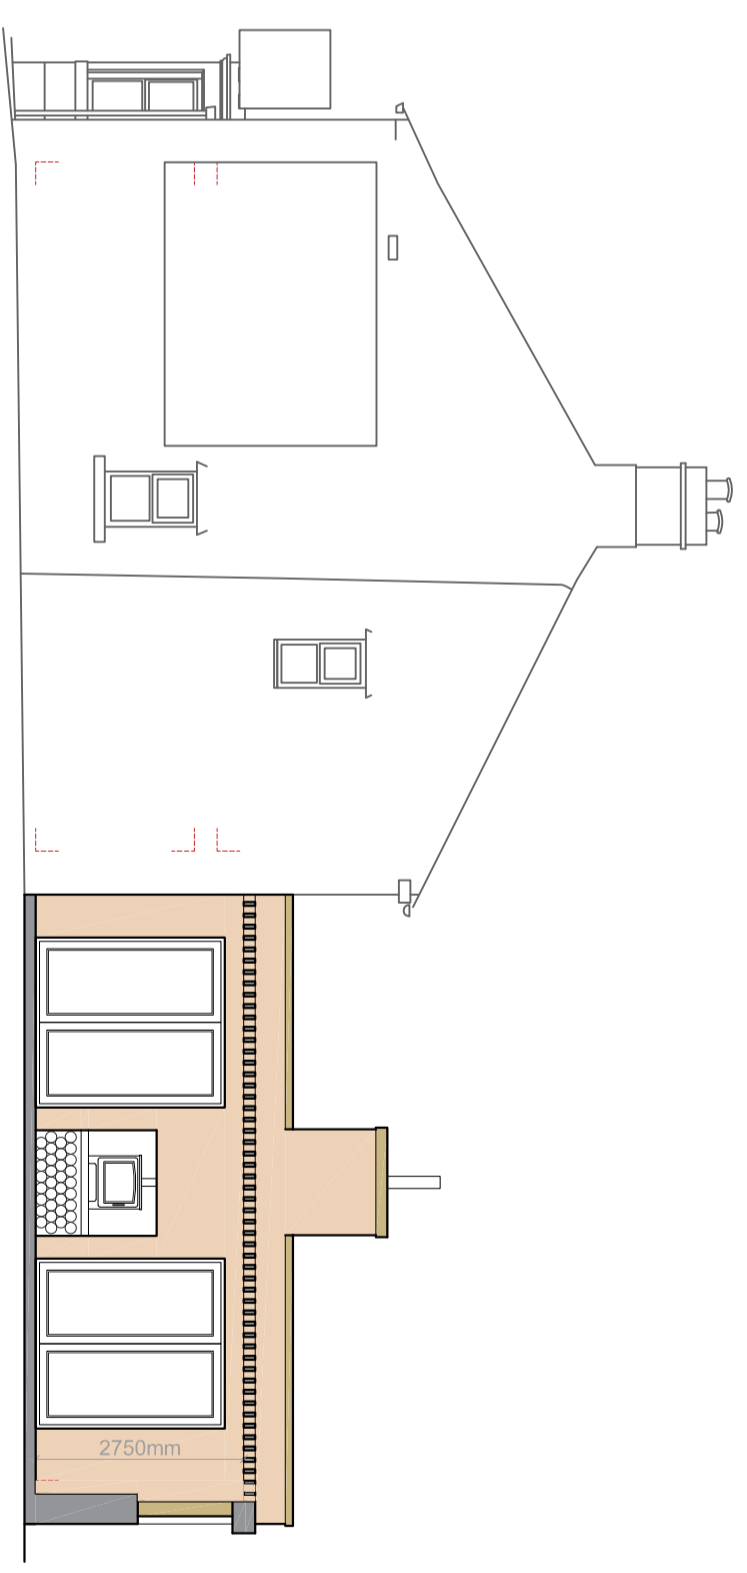

PROPOSED SECTION B-B SCALE 1:100

Client	DBG Trading Ltd	14.06.2021
Job Title	Proposed Extension and Alterations to The Buck Inn, Sawley Road, Gindlinton	

Scale	1:100 @ A2	Date	March 2021	Drawn	RBM / BWT
Scale	1:100 @ A2	Date	March 2021	Down	RBM / BWT
Drawing Title PROPOSED ELEVATIONS					

spa ARCHITECTS

SUNDERLAND PEACOCK & ASSOCIATES LTD.
 HAVERLENE PARK ROAD, CLITHEROE
 F1020 4Z1718 F 01700 427728
 E info@sunderlandpeacock.com
 www.sunderlandpeacock.com

6239 -P03 REV A