



PLANNING ELEVATION - EAST
1 : 100

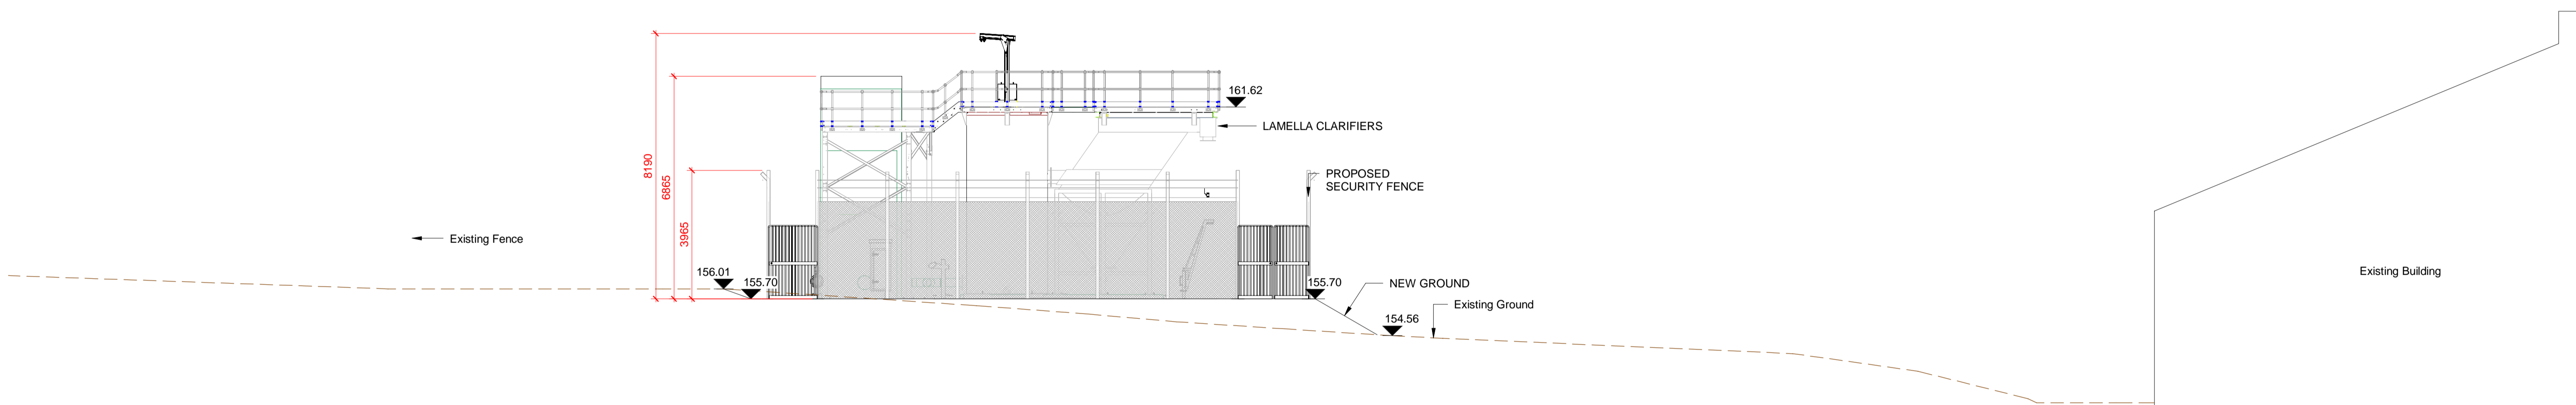

PLANNING ELEVATION - WEST
1 : 100

NOTES:

1. ALL DIMENSIONS IN MILLIMETRES AND LEVELS IN METRES AOD UNLESS NOTED OTHERWISE.
2. NO DIMENSIONS ARE TO BE SCALED FROM THIS DRAWING.

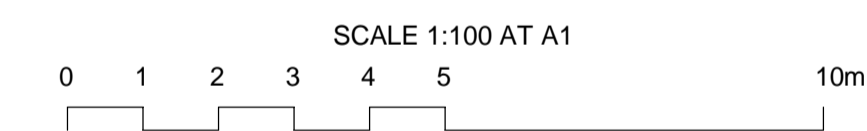

P03	EF	DS	-	SS	For Information	15/07/21
VERSION	AUTH	CHK	B.CHK	REVD	REASON FOR ISSUE	DATE

S2	Issued for Information
SUITABILITY CODE	SUITABILITY DESCRIPTION



MMB
MOTT MACDONALD BENTLEY

UNITED UTILITIES
AMP6 FRAMEWORK
HODDER WTW
LAMELLAS PLANNING ELEVATIONS
EAST AND WEST

SCALE 1 : 100	SHEET SIZE A1
DRAWING NUMBER 80040117-01-MMB-HODDE-96-DR-I-00027	REVISION P03