

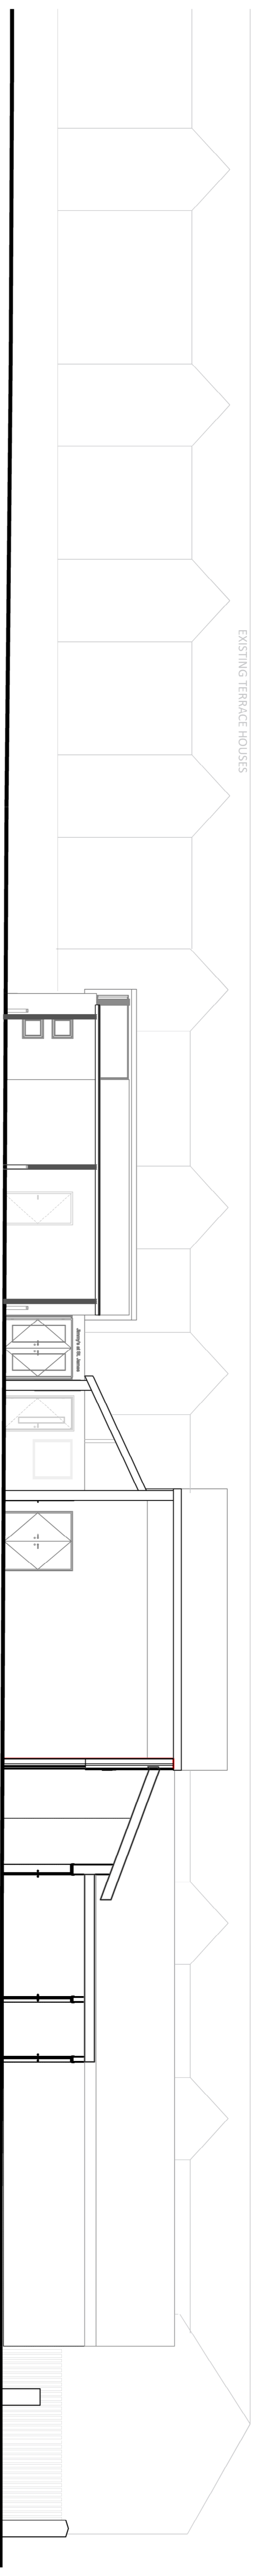


SECTION A-A

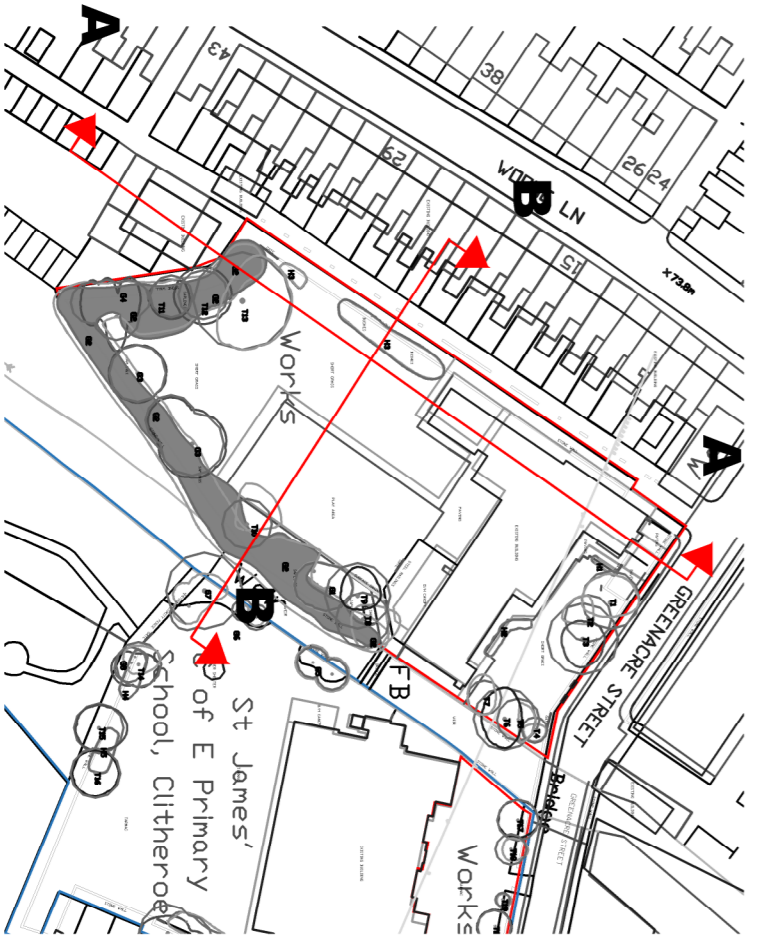

SECTION B-B

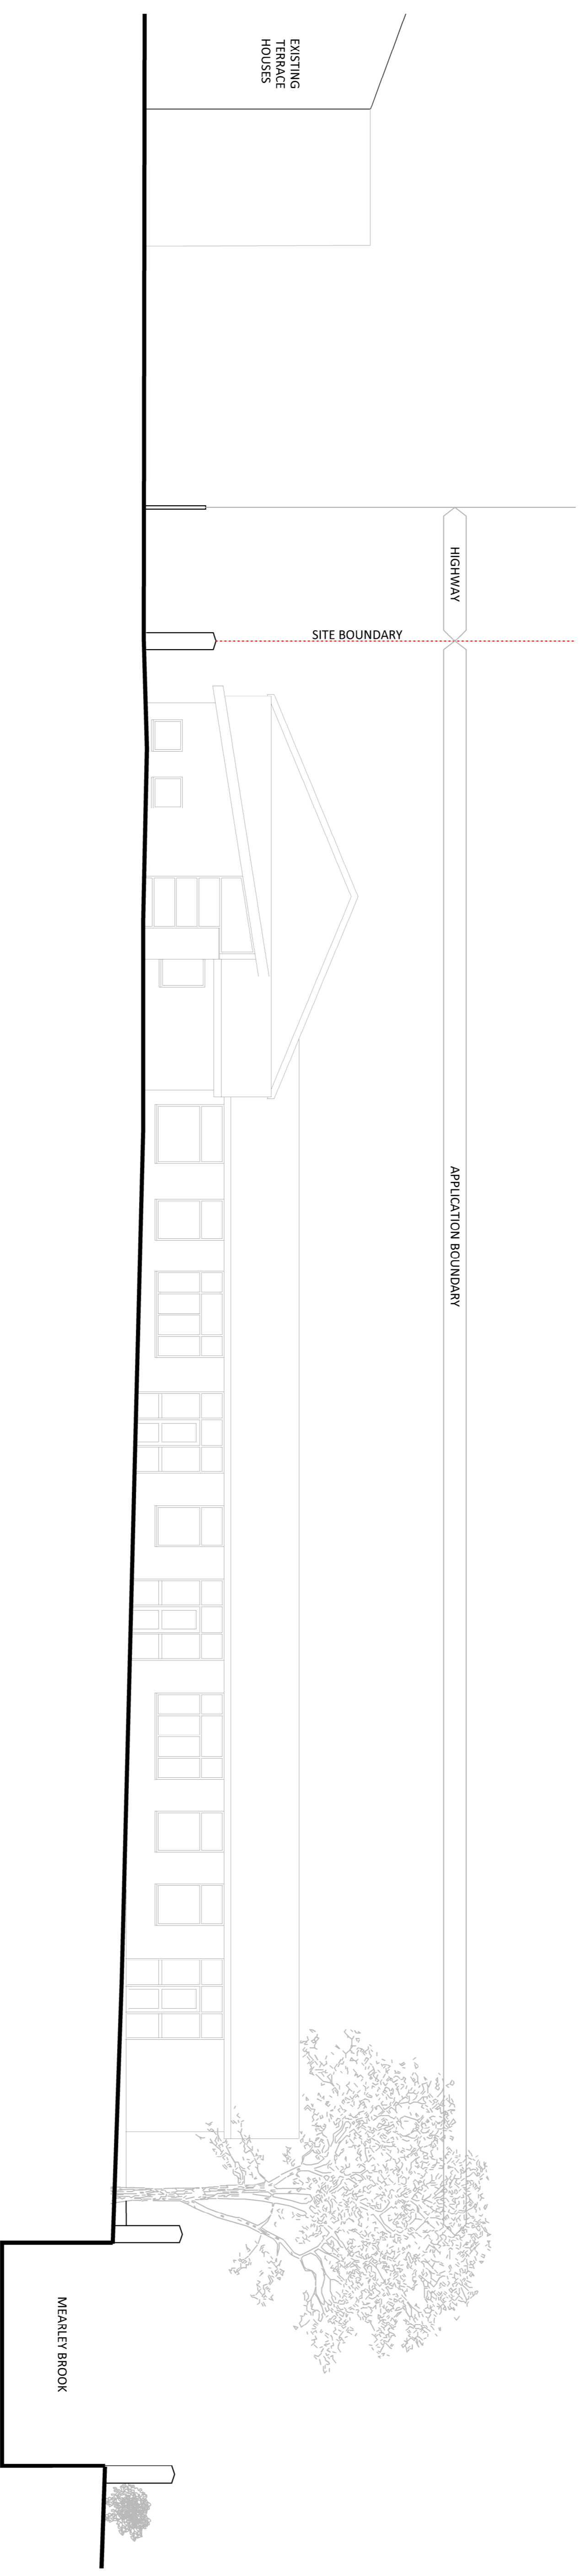

PT	Planning Issue	Date	03.08.23
Rev	Description	Date	
Client			
St James' COE Primary School			
Greenacre Street, Citheroe			
Project			
New Infant School, Demolition & refurbishment			
Drawing Title			
Existing-Site-Section			
Drawn by	SB	Checked by	AB
Status	S02	Scale @ A1	1:100
Date		Date	03.08.2023
Job no.	10512	Drawn by	STJ-CAA-ZZ-ZZ-DR-A-1003
		Rev	P1