


This drawing is subject to copyright and is not to be reproduced in part or whole without approval. Do not scale this drawing - check all dimensions on site.

**Health & Safety Notes**

- Contractor must ensure that all work on site is carried out in a safe & satisfactory manner, in accordance with Health & Safety At Work Act 1974, COSHH Regulations 2002 & requirements of C.D.M

- Application Boundary
- Land in Applicant Ownership

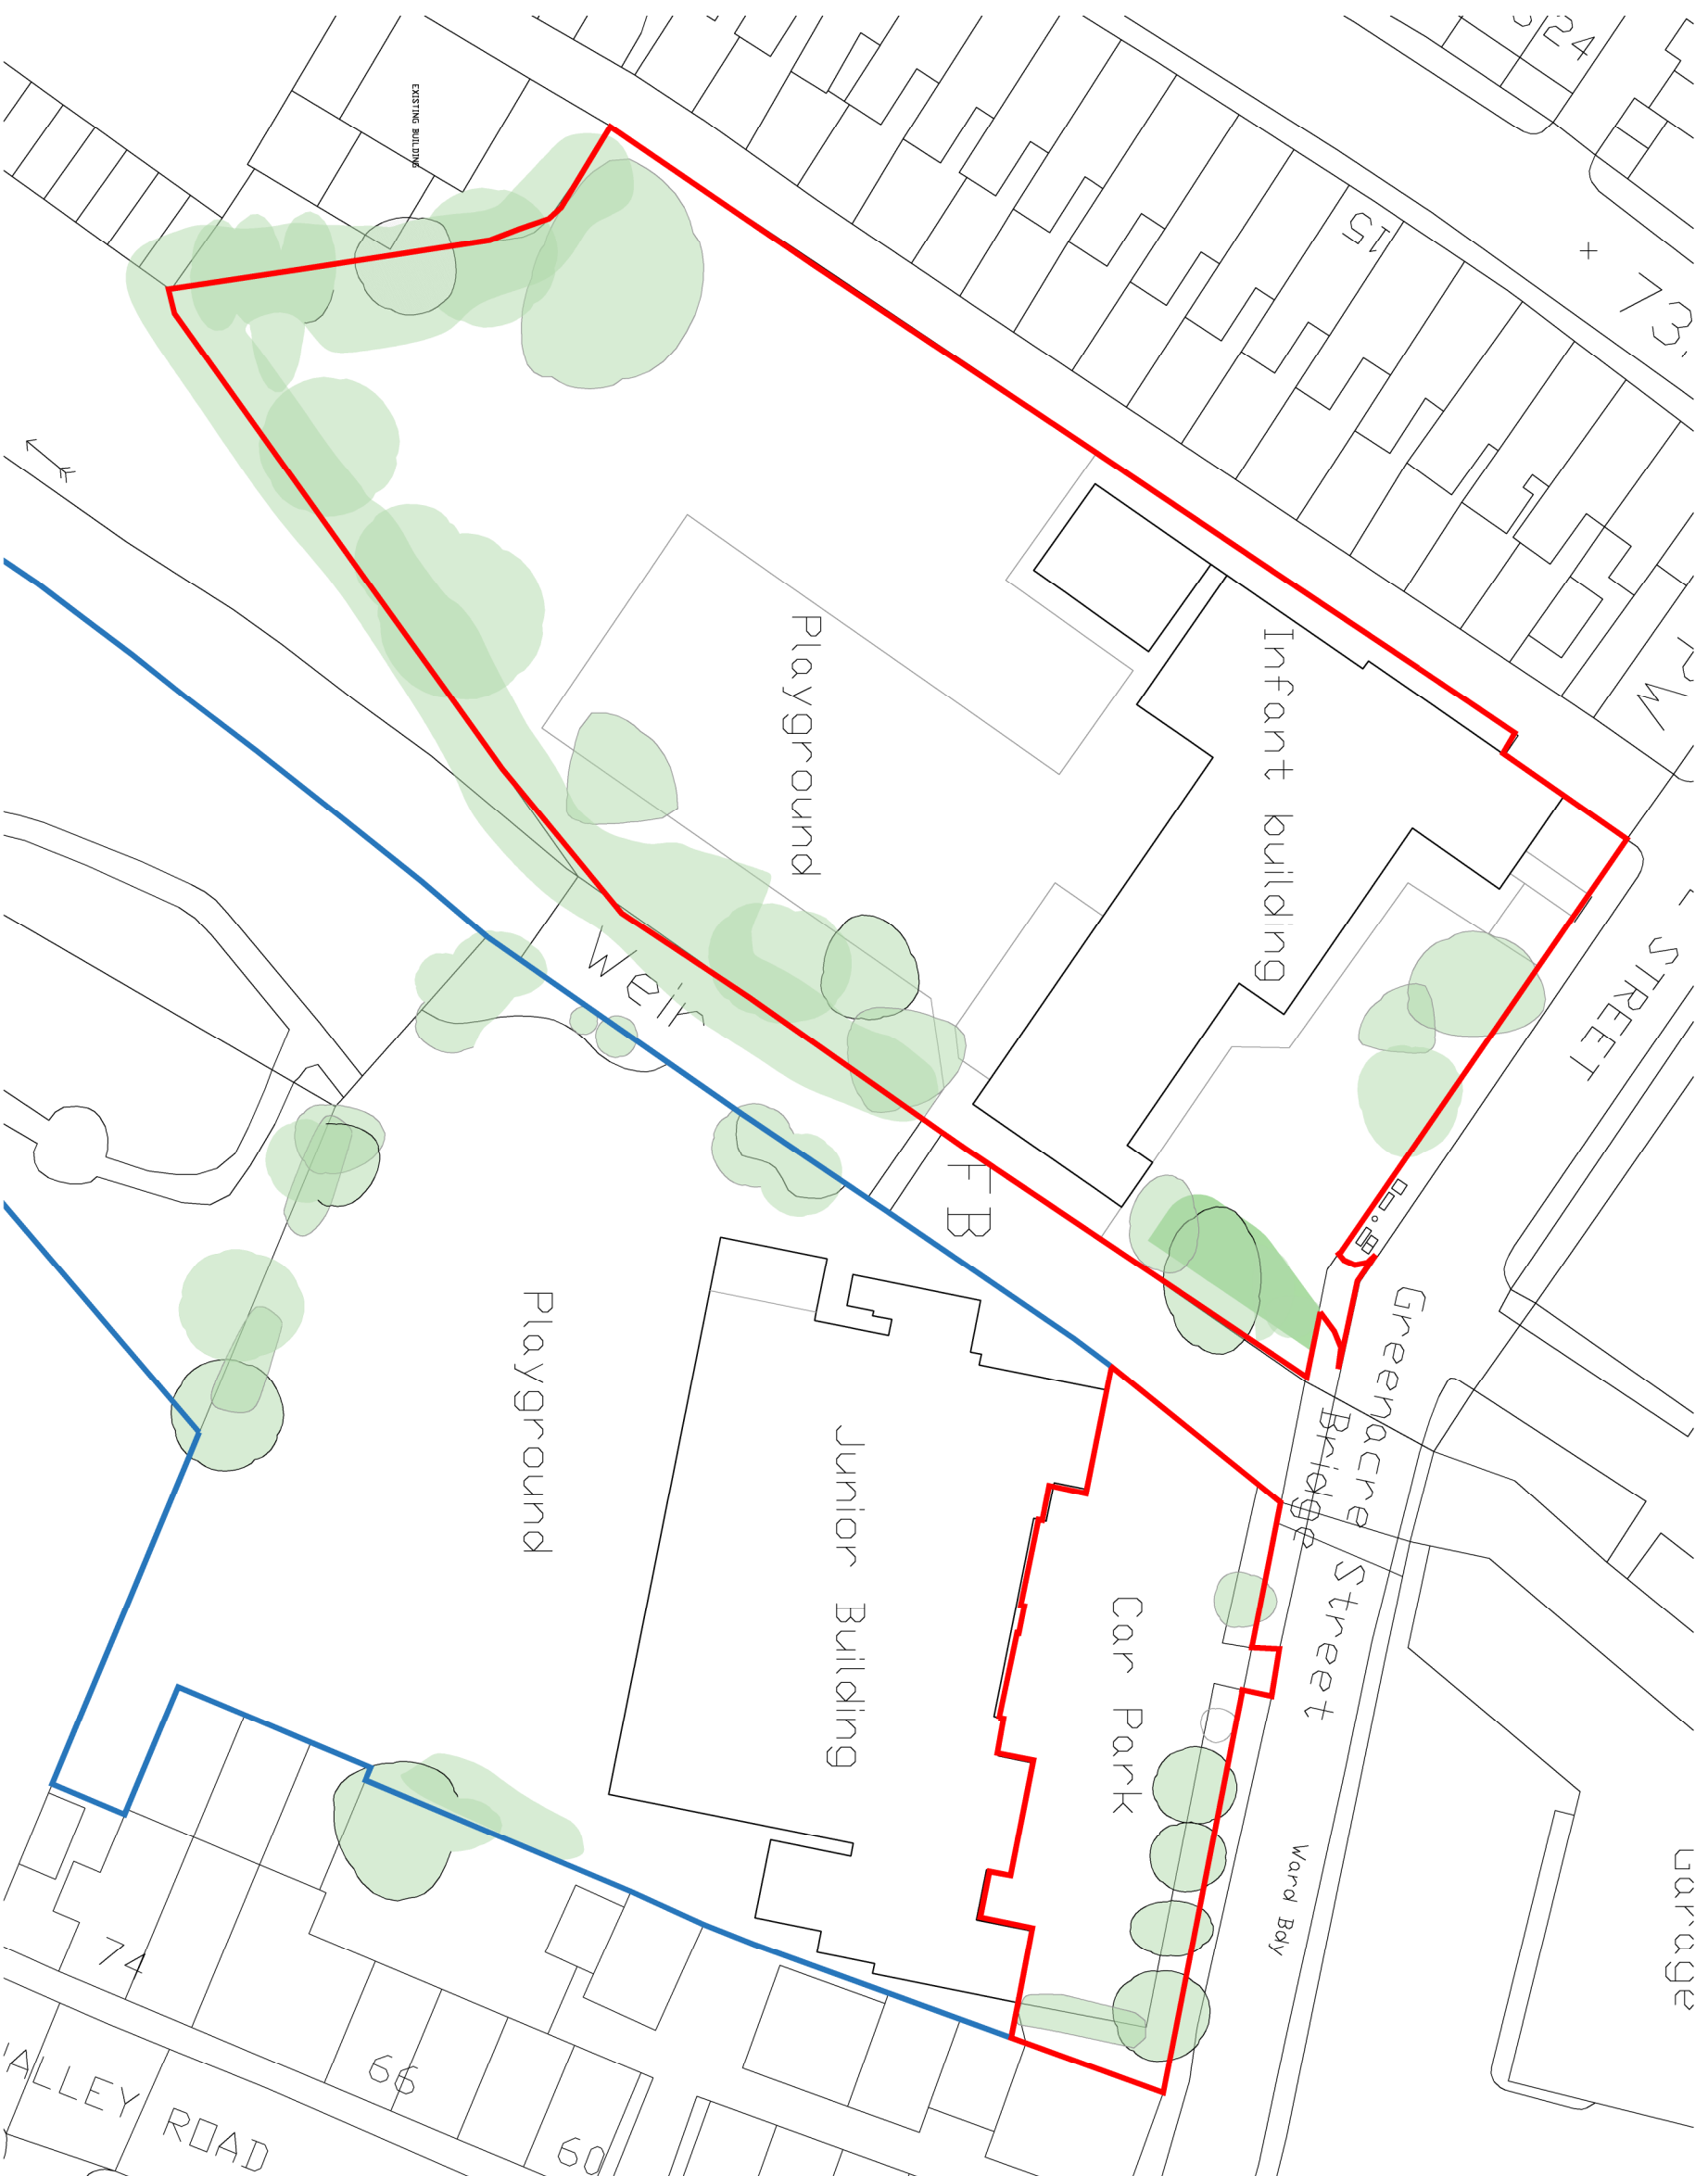

		<b>Client</b> <b>St James' COE Primary School</b> <b>Greencare Street, Clitheroe</b>		<b>Drawing Title</b> <b>Existing-Site-Plan</b>	
<small>www.cassidyashton.co.uk</small> <b>Architecture + Building Surveying + Town Planning</b>		<b>Project</b> <b>New Infant School, Demolition &amp; refurbishment</b>		<b>Drawn by</b> SO <b>Checked by</b> AB <b>Date</b> 03.08.23	
7 East Cliff, Preston, Lancashire, PR1 3JE    01772 258 356 10 Hunters Walk, Canal Street, Chester, CH1 4EB    01244 402 900		<b>Status</b> <span style="color: red; font-weight: bold;">S2</span> <b>Scale @</b> A3		<b>Job no.</b> 10512 <b>Dwg.no.</b> STJ-CAA-ZZ-ZZ-DR-A-1001 <b>Rev.</b> P1	
Rev.	Description	Date			
P1	Planning issue	03.08.2023			

