



This drawing is subject to copyright and is not to be reproduced in part or whole without approval. Do not scale this drawing - check all dimensions on site.

Health & Safety Notes

1. Contractor must ensure that all work on site is carried out in a safe & satisfactory manner, in accordance with Health & Safety At Work Act 1974, COSHH Regulations 2002 & requirements of C.D.M

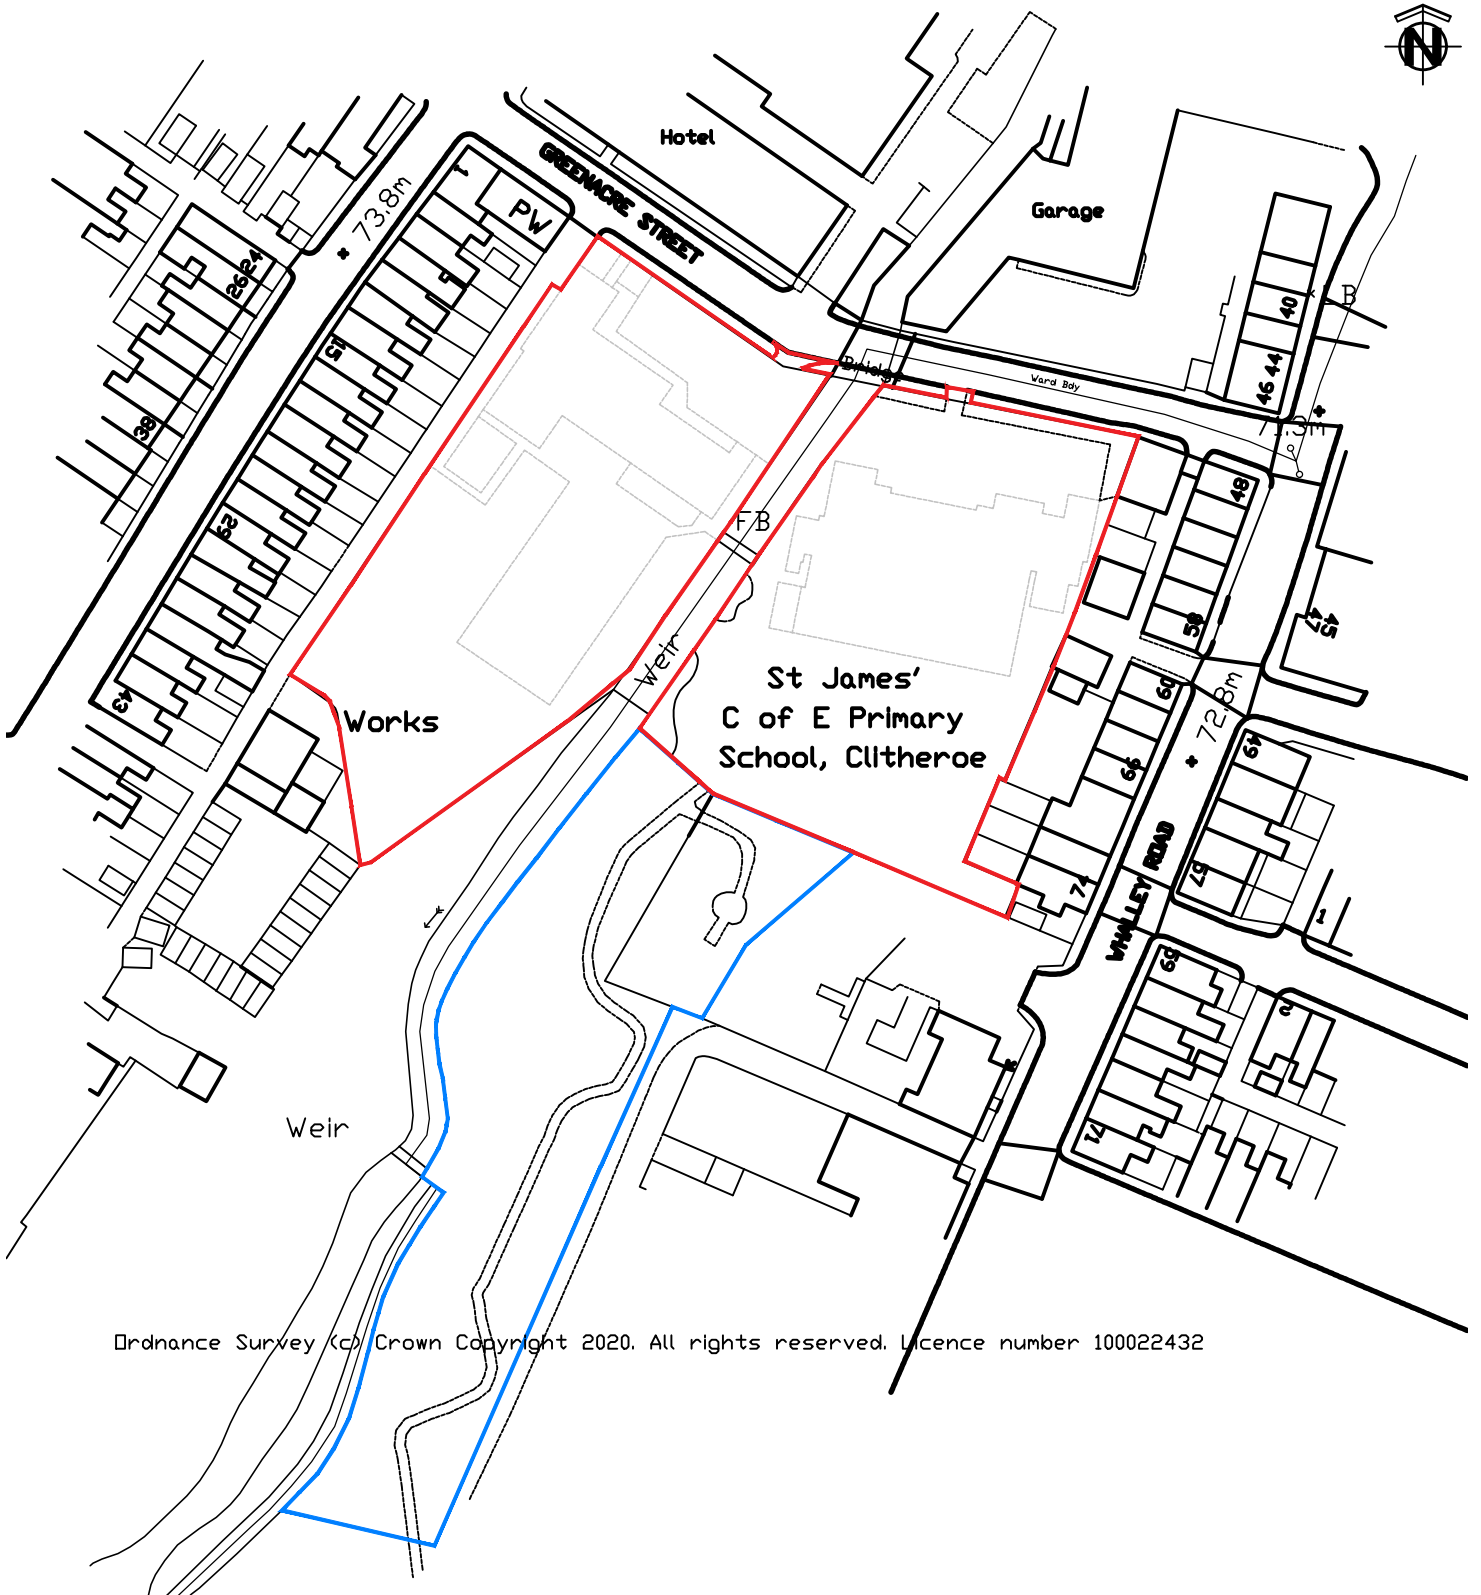

Ordnance Survey (c) Crown Copyright 2020. All rights reserved. Licence number 100022432

- First Issue		02.06.2021	
Rev.	Description	Date	
 www.cassidyashton.co.uk Architecture + Building Surveying + Town Planning 7 East Cliff, Preston, Lancashire, PR1 3JE 01772 258 356 10 Hunters Walk, Canal Street, Chester, CH1 4EB 01244 402 900	Client	Diocese of Blackburn	
	Project	St James C of E Primary School Clitheroe	
	Drawing Title	Location Plan	
	Drawn by	FH	Checked by
Status	PLANNING		Scale @ A4 1:1250
Job no.	10512	Dwg.no.	L01
Rev.	-		