
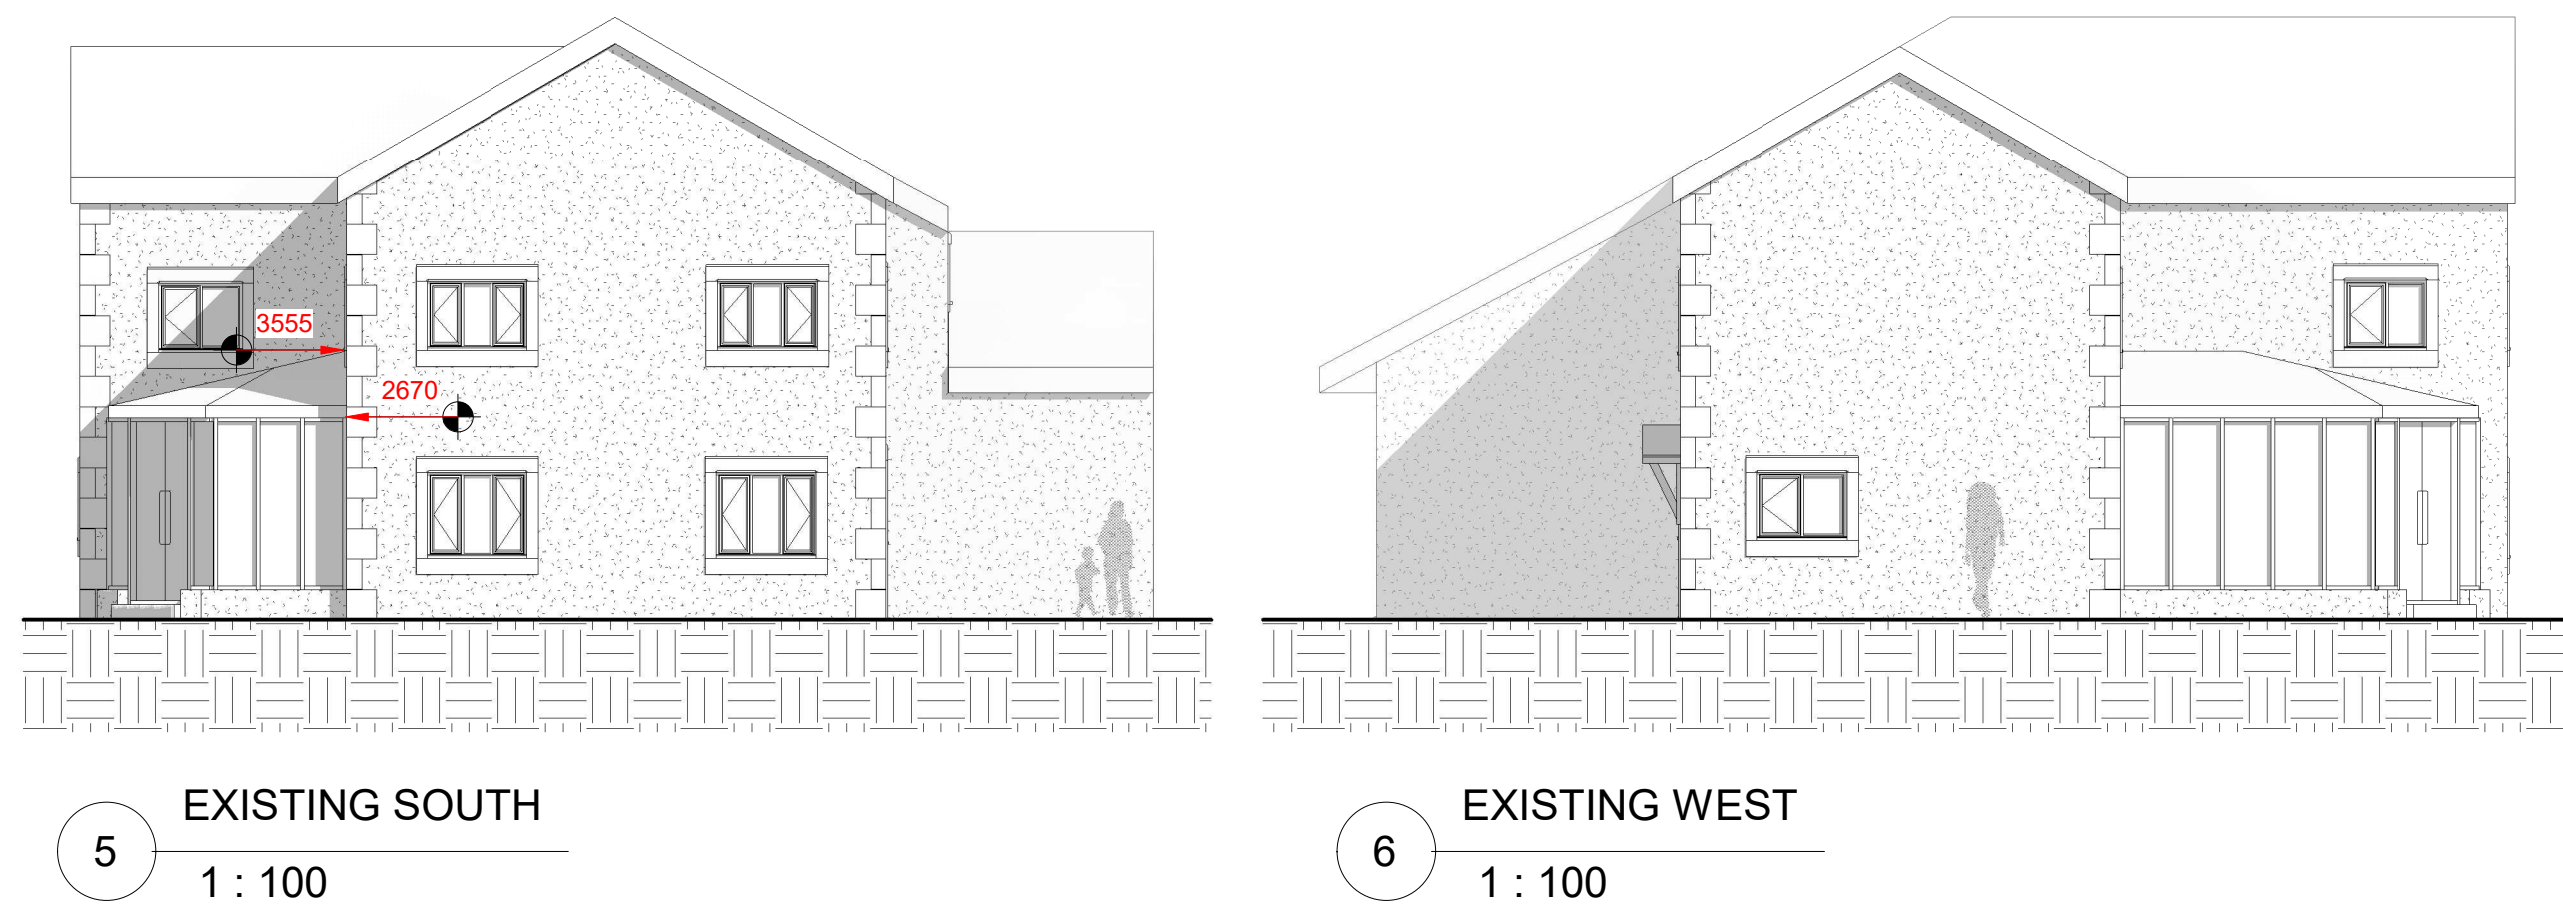
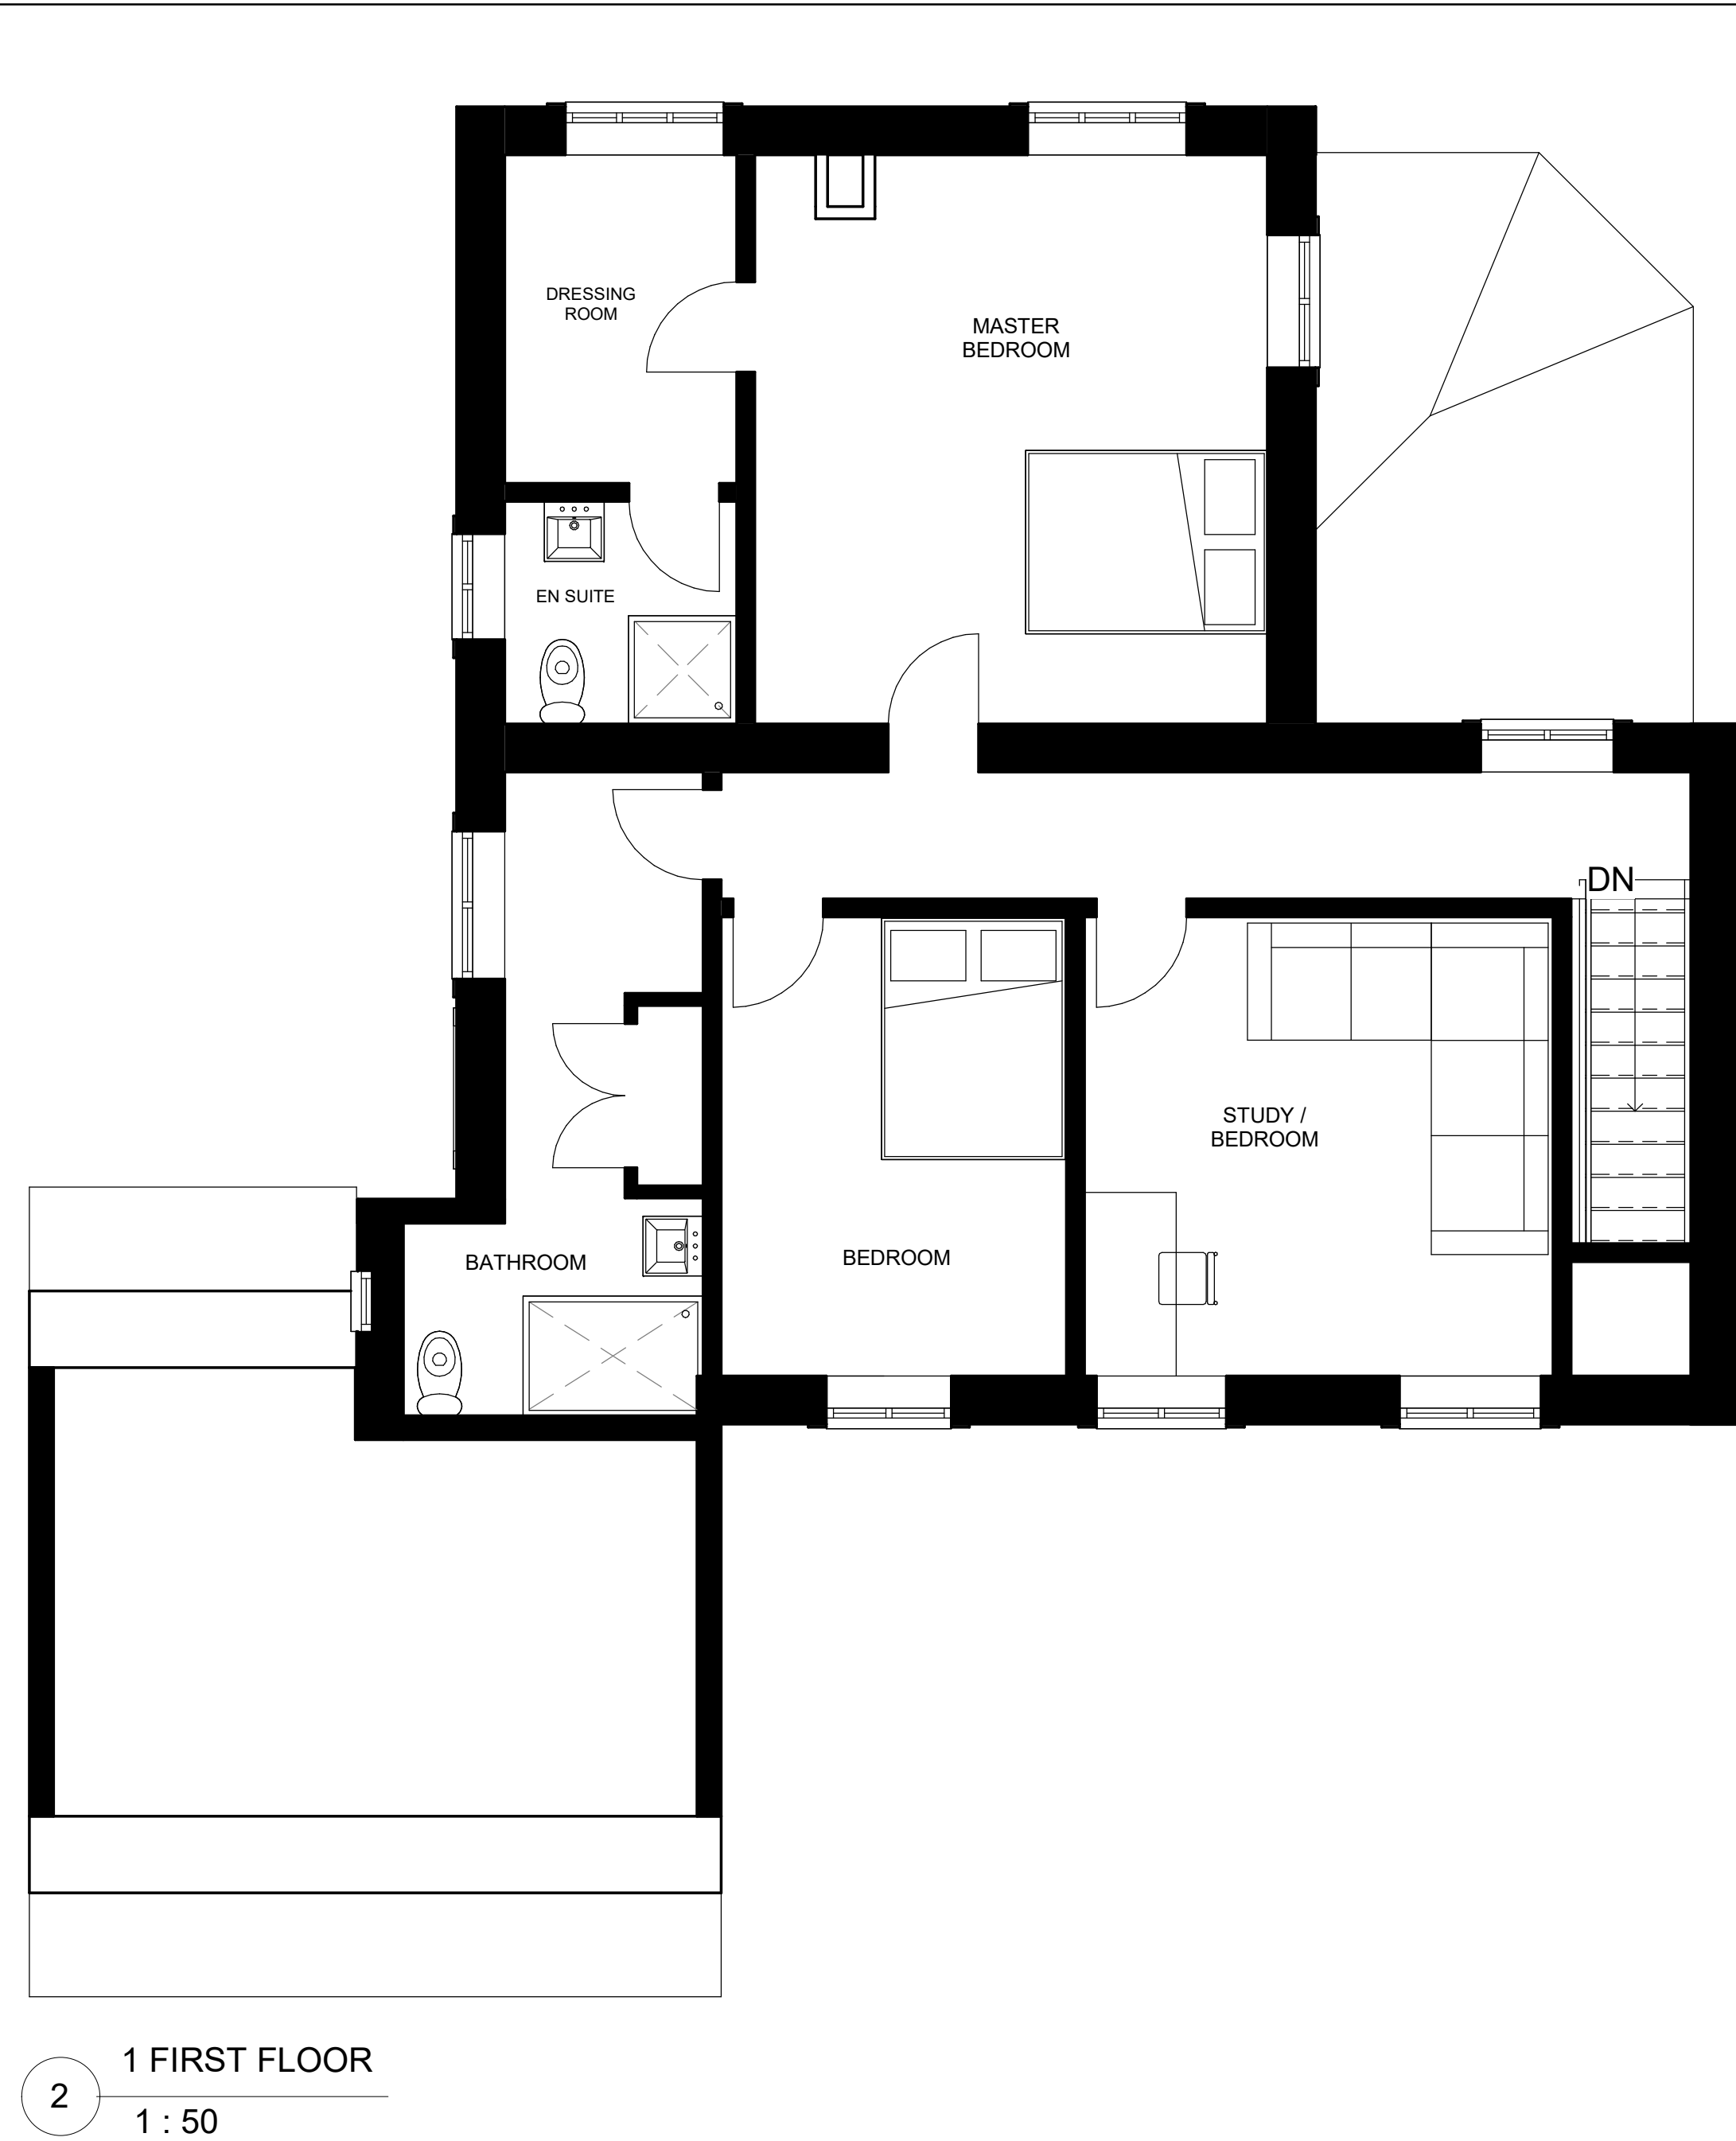


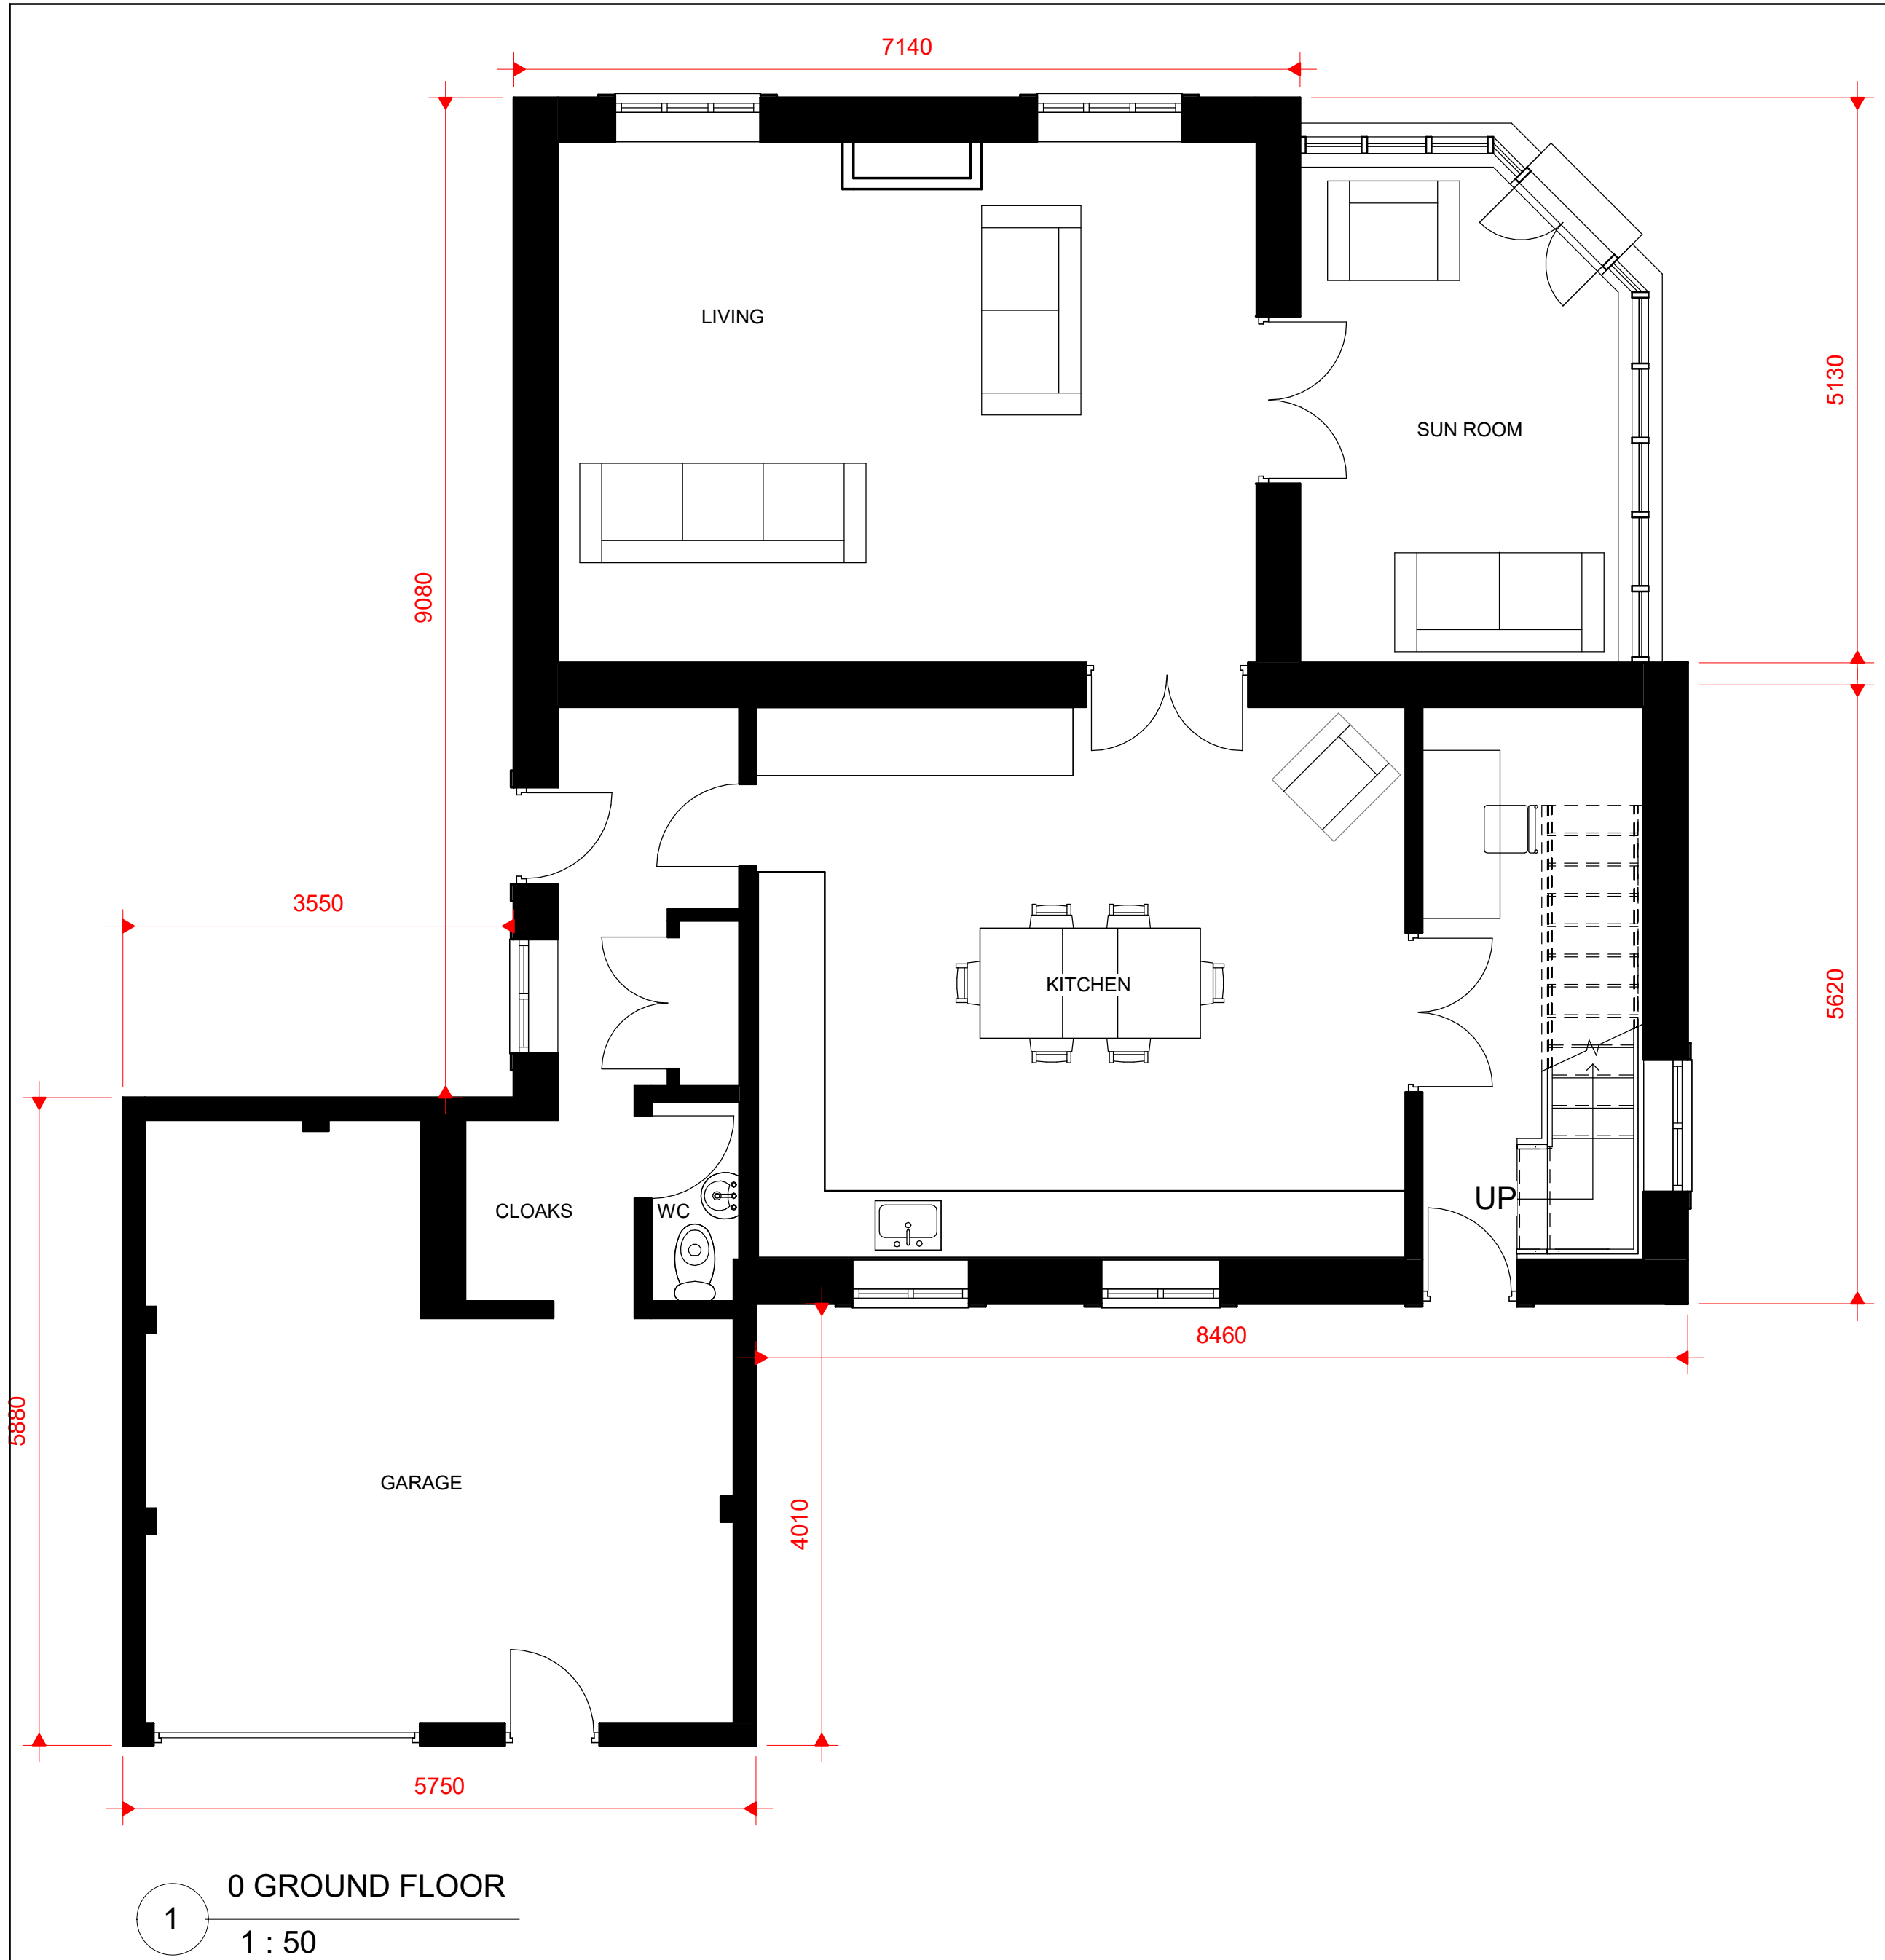

Peter Hitchen
Architects

Marathon House
The Sidings Business Park
Whalley, BB7 9SE

01254 823 885

www.peterhitchenarchitects.co.uk

NOTES:

No.	Description	Date

CLIENT:
ALAN CALOW & SARAH CLARKE

PROJECT:
LEES HOUSE, WHITEWELL

SHEET:
EXISTING PLANS &
ELEVATIONS

Project number PHA/619

Date 12/07/21

Drawn by DC

Checked by PH

A200

Scale As indicated

Sheet size A1