


SECTION 'B - B'

(Scale 1:250)

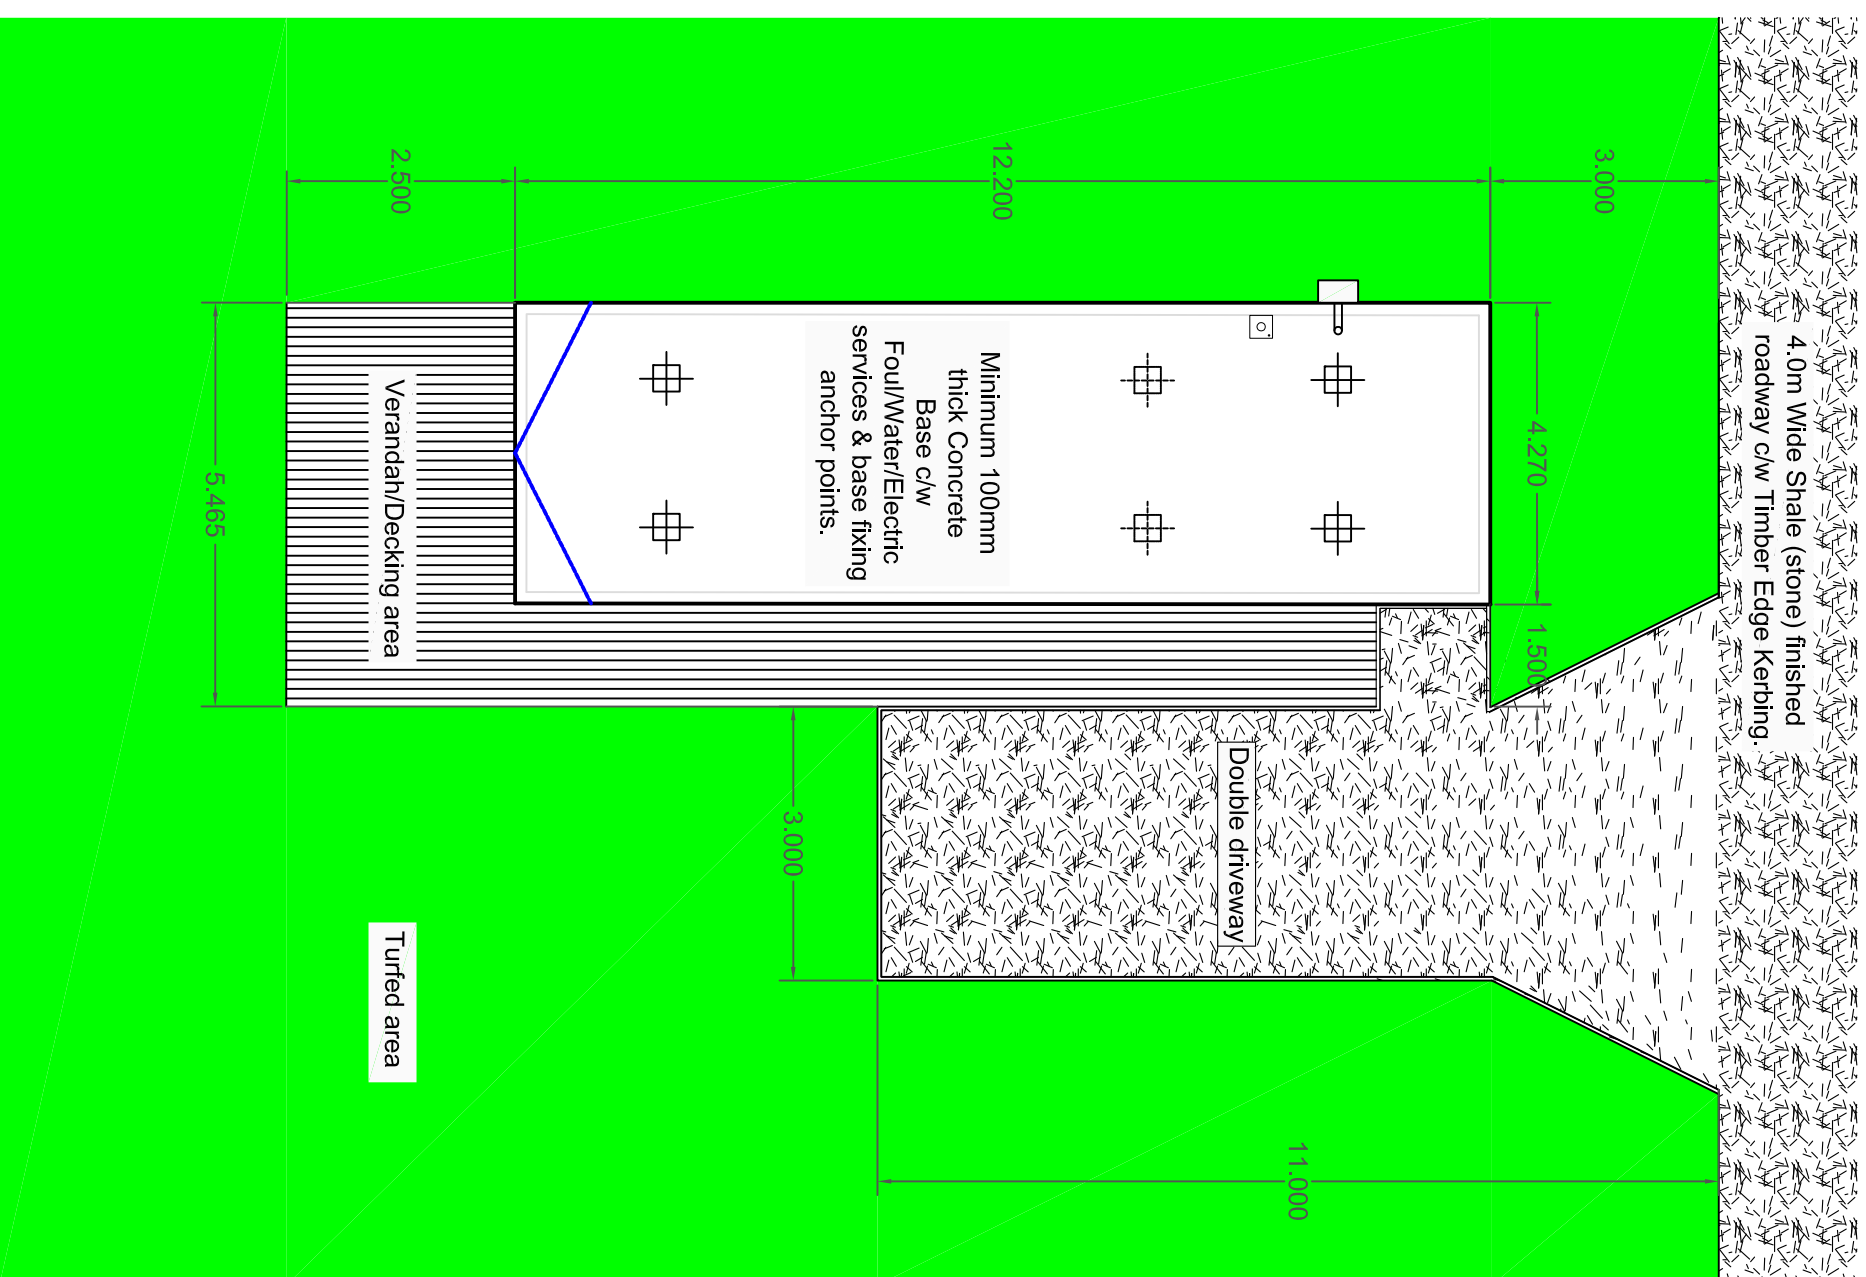

Copyright.

This drawing is the property of Prestige Park Design Associates Ltd. Its copyright and design content is reserved by them and the drawing is issued on the condition that it is not copied, reproduced, retained or disclosed to any other unauthorised person, either wholly or in part without the consent of Prestige Park Design Associates Ltd.

Verify all dimensions on site before commencing any work.

All dimensions are in mm's unless otherwise stated.

Report any alterations or omissions to the Designer. This drawing incorporates information from other professions. Prestige Park Design Associates Ltd cannot accept responsibility for the integrity and accuracy of such information. Any clarification and/or additions that are required appertaining to such information should be sought from the relevant profession or their appointed representative.

*	*	*
Rev.	Date	Amendment

Drawing Title:

Proposed Development Section

Client:

J.P.Hocking Ltd

Site:

Pendle Fisheries, Clitheroe New 16 Base Development (2021-2022)

Bracewell House, Bracewell Ave,
Poulliton Le Fyldle Business Park,
Poulliton Le Fyldle,
Lancashire,
FY6 8JF

Tel : 07818 415998

Email: chris@ppdassociates.co.uk

Scales:

1:250 & 1:100@A2

Date:

17/June/21

Drawn:

CRD

Drawn:

TYPICAL BASE DETAIL

(Scale 1:100)

Dwg No: **PPD1192/01/04**

Rev: *