


GENERAL NOTES.

1. All Lighting Columns to have a height of 8.0m above ground level and have an external diameter of 92mm. Construction of galvanised steel.
2. Cable to be 4mm 3 core steel wire armoured laid within P.V.C. ducting. Depth of cable below ground level to be 0.5m.

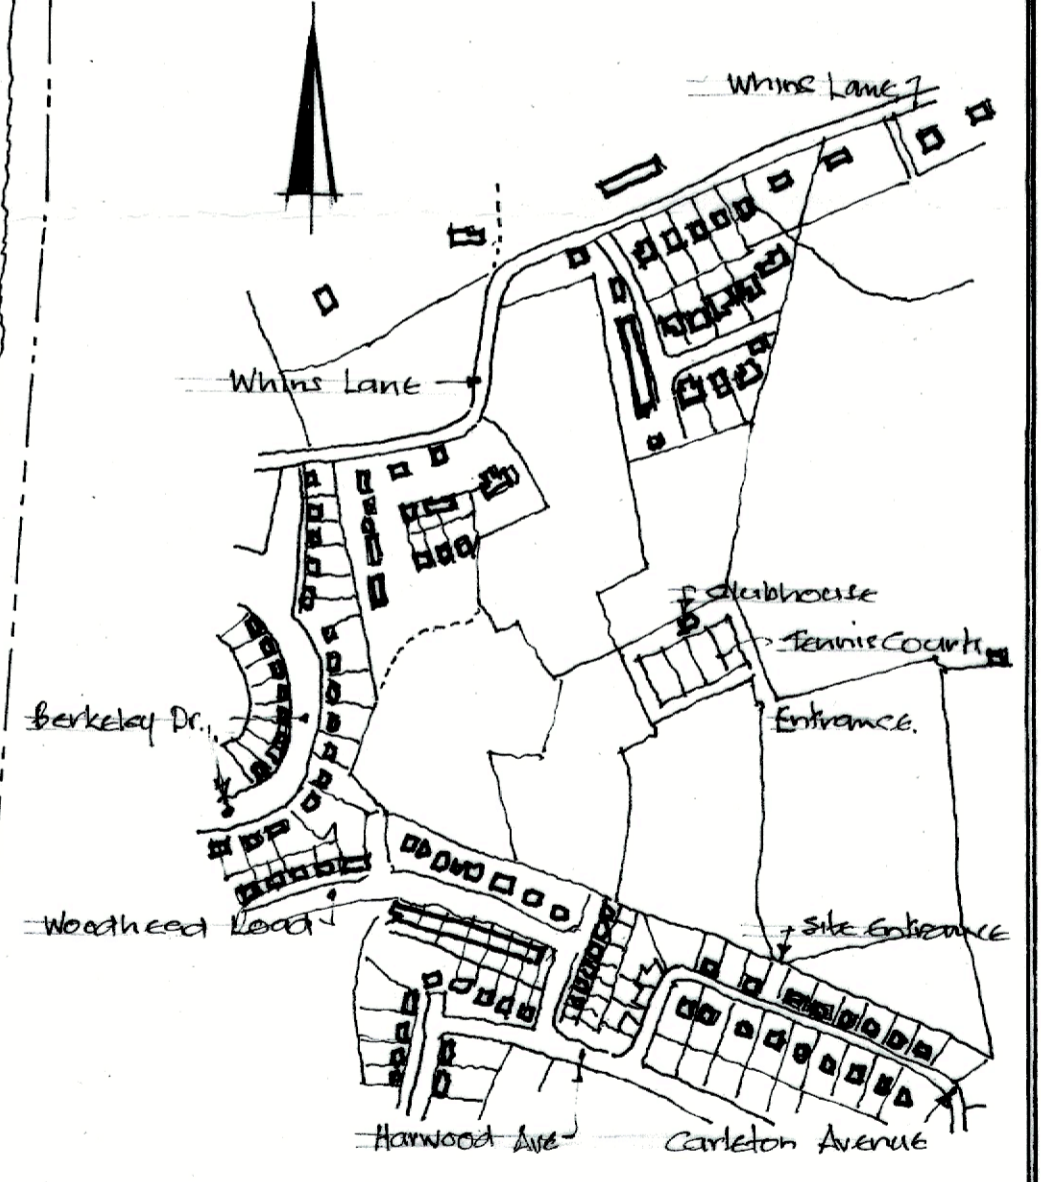

LOCATION PLAN 1:5000.

PROPOSED NEW FLOODLIGHTING TO COURTS 1-4.

To Carleton Ave.

Surveyed D.T.S.	Date: March 2011
Drawn D.T.S.	Scale 1:200

READ AND SIMONSTONE COMMUNITY TENNIS CLUB.

Dwg. No. STC 1.
Revision 'A'