




ISSUE:
 A: 31.10.18: external appearance amended
 B: 09.11.18: amended to suit proposed plan
 C: 10.03.21: glass link omitted
 D: 14.06.21: amended to suit key plan

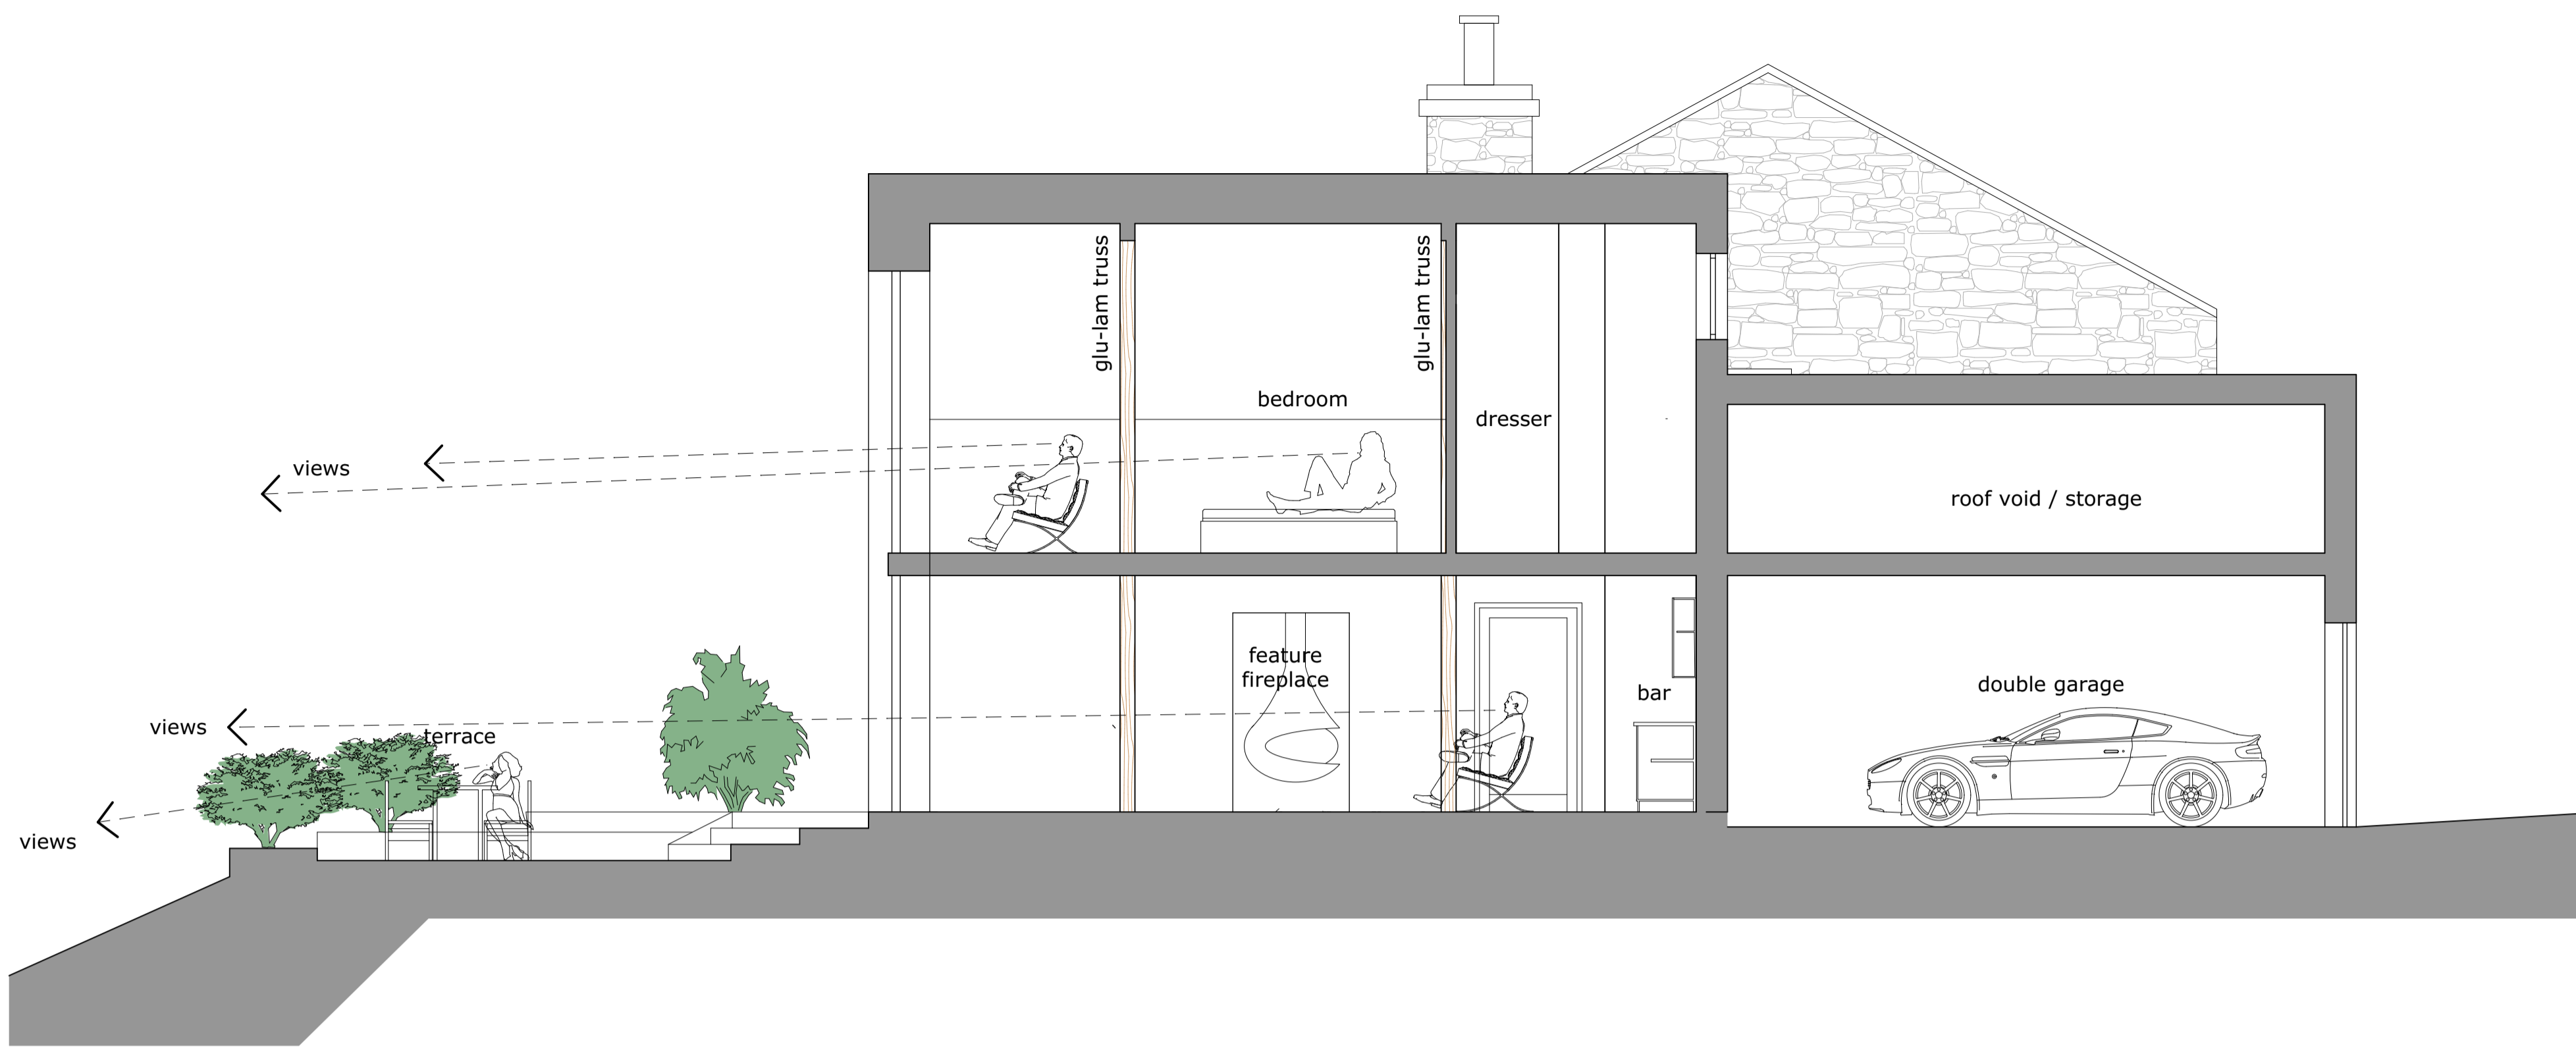


section A-A
 0 1 2 3m
 scale 1:50

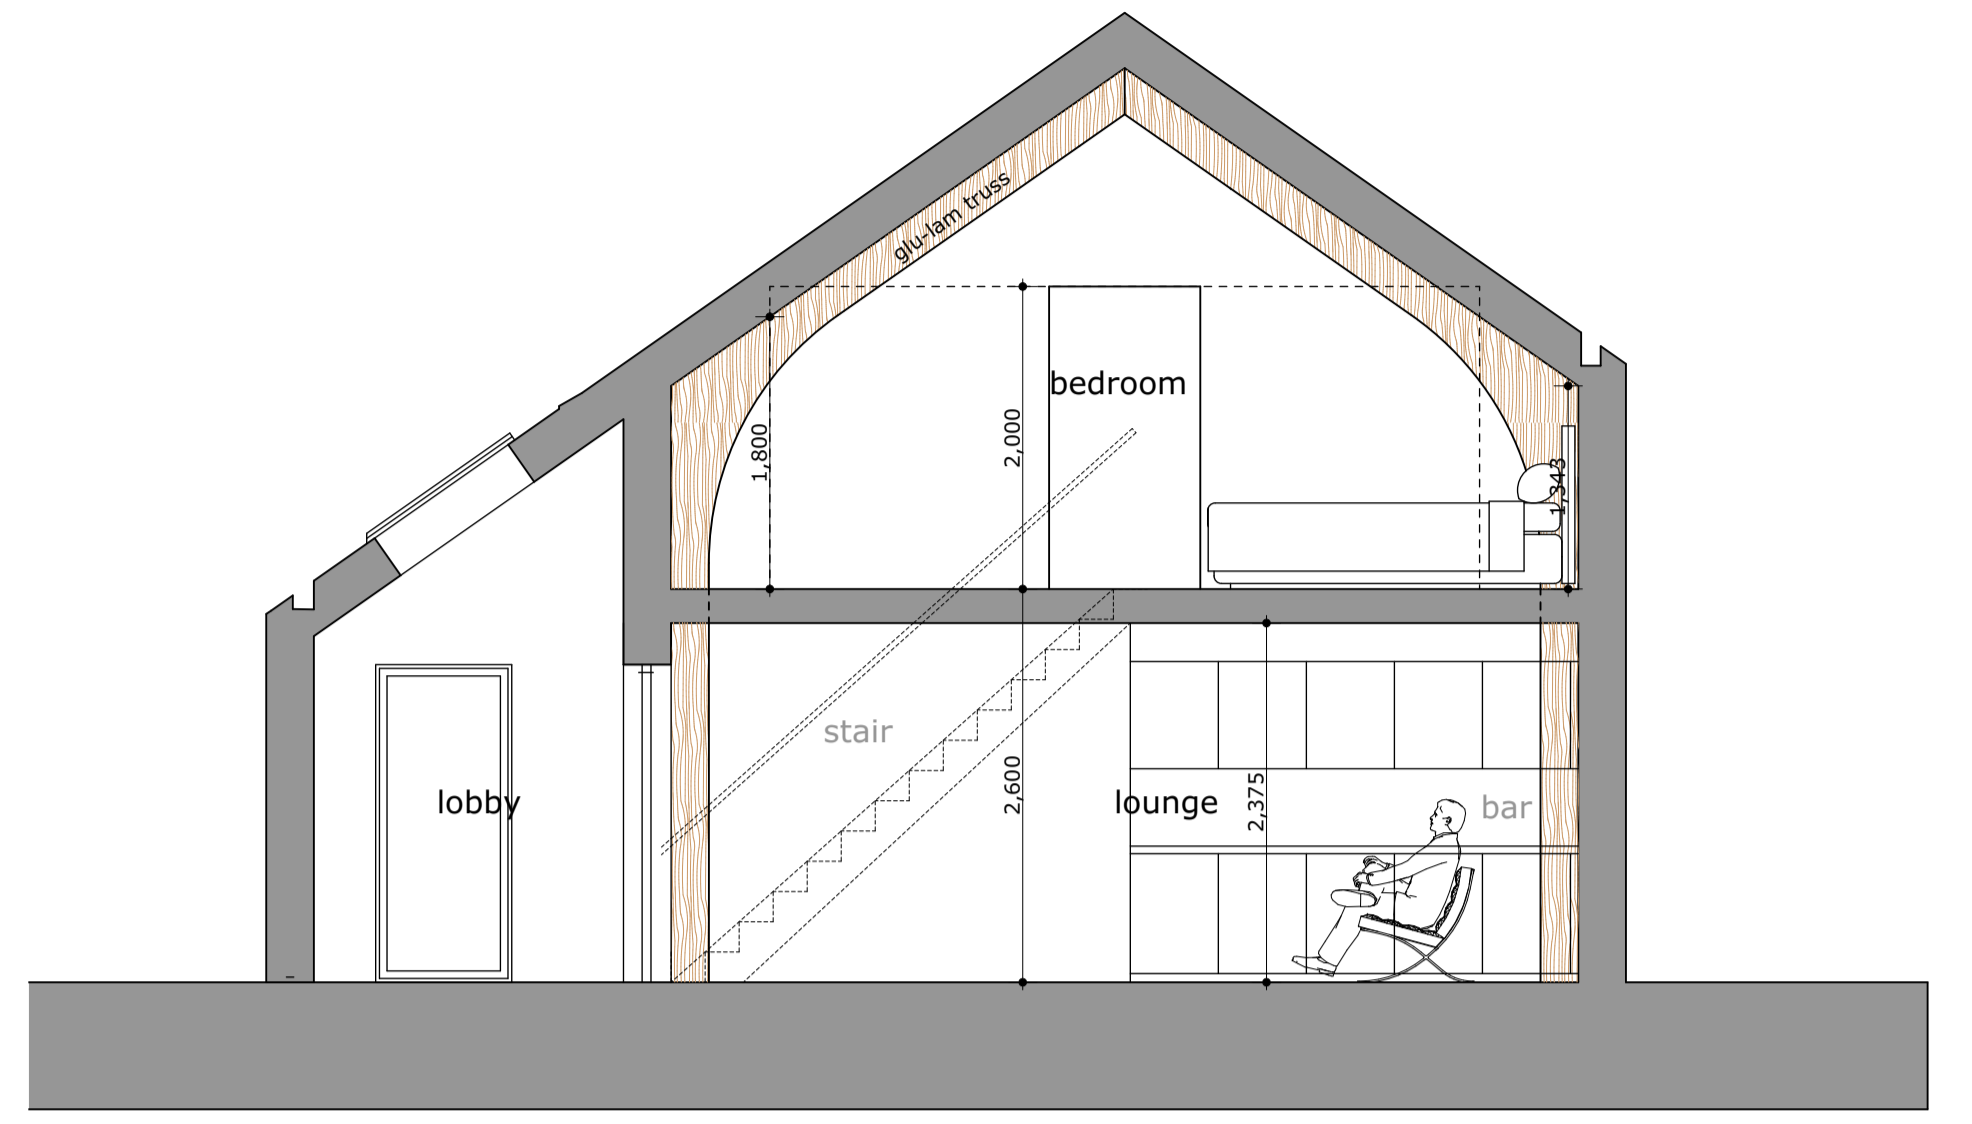


section B-B

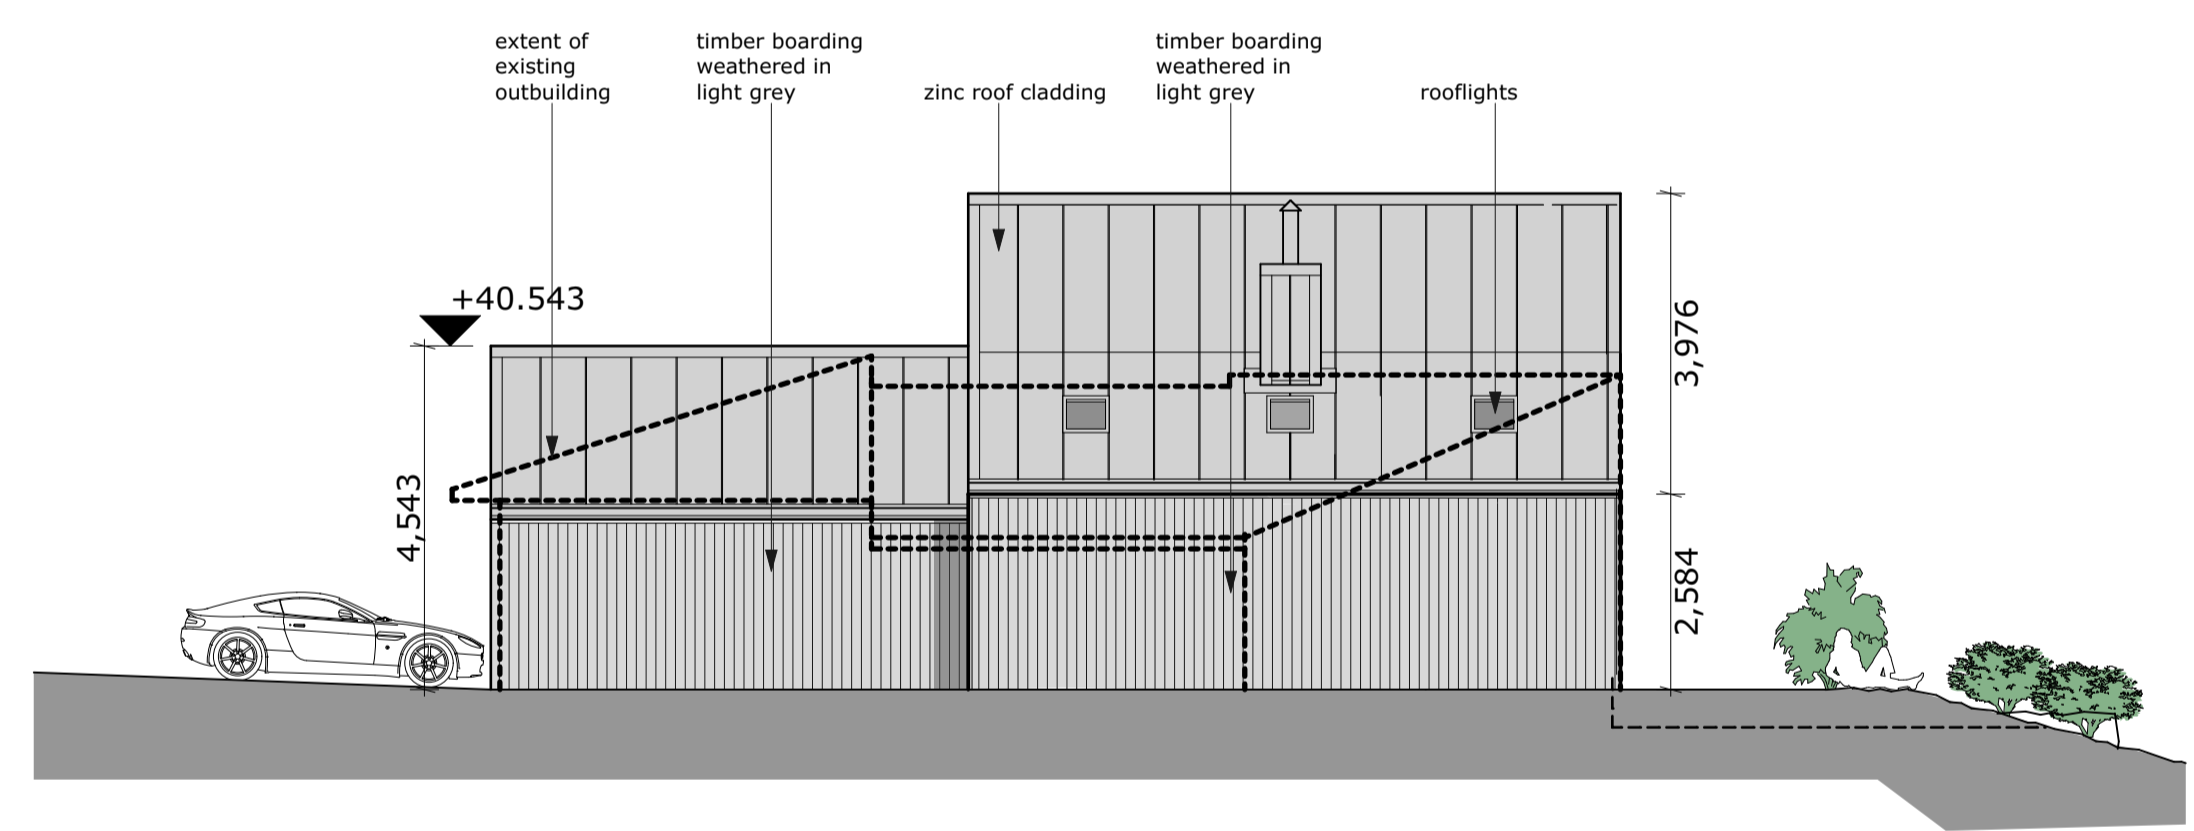


north-east

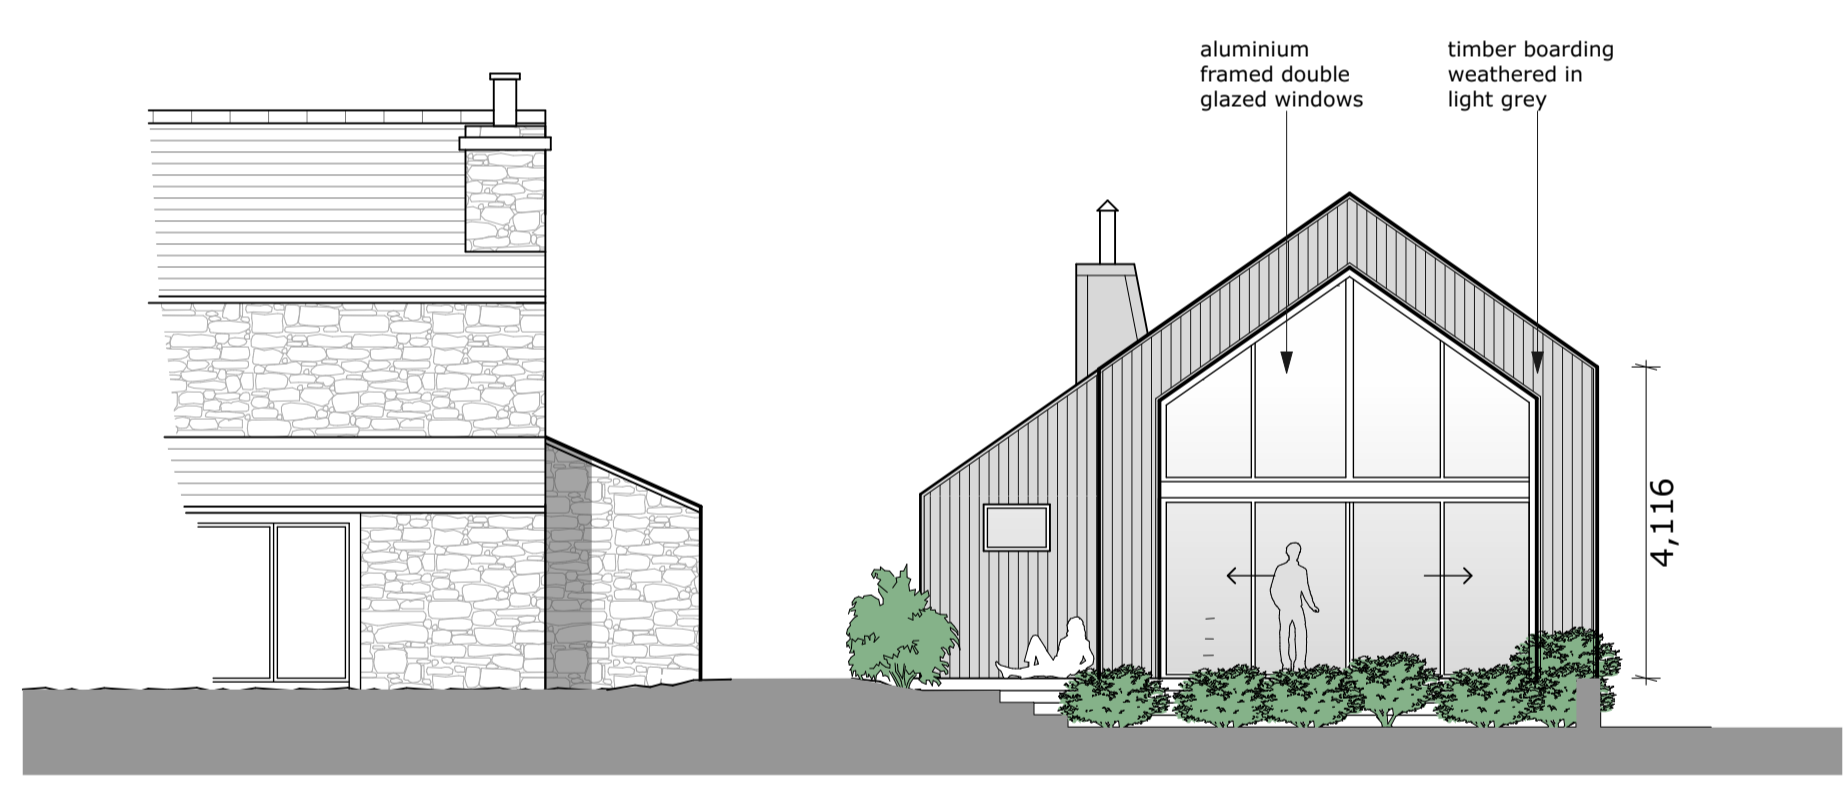


north-west

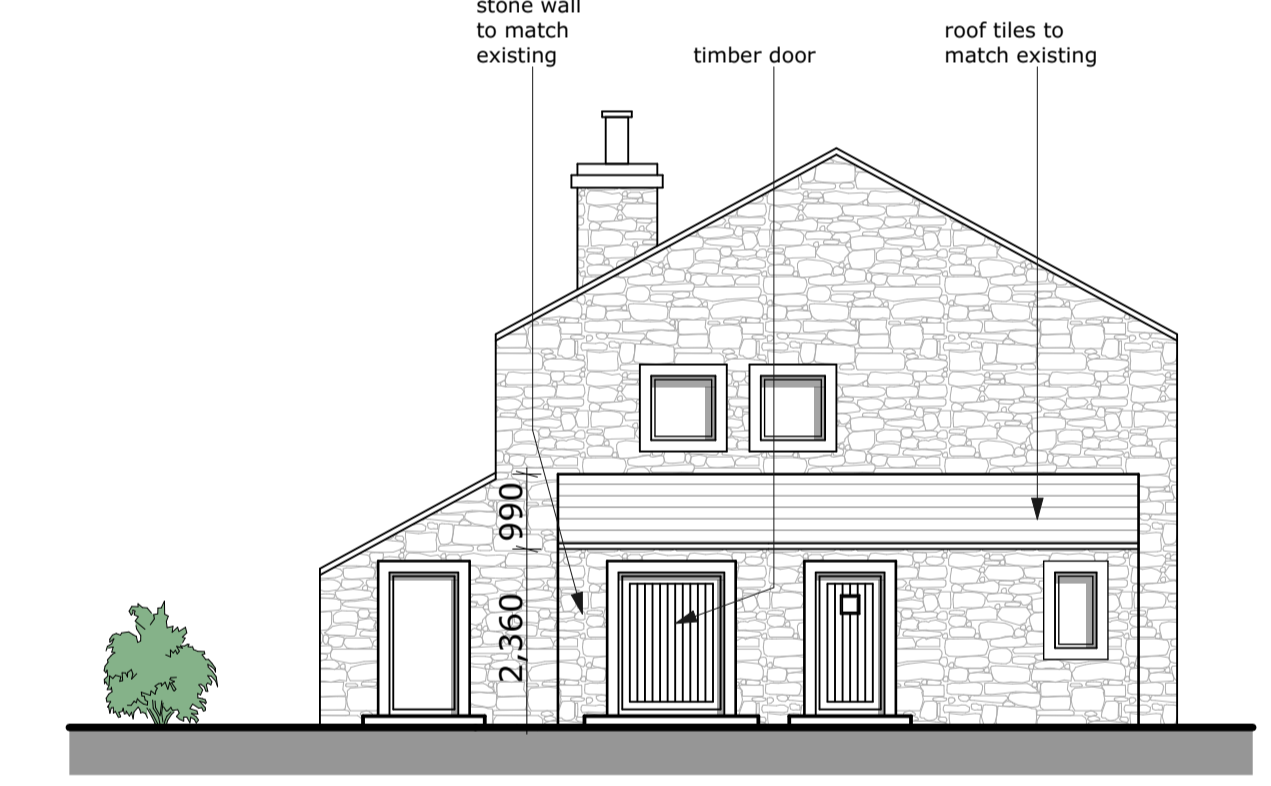

south-west

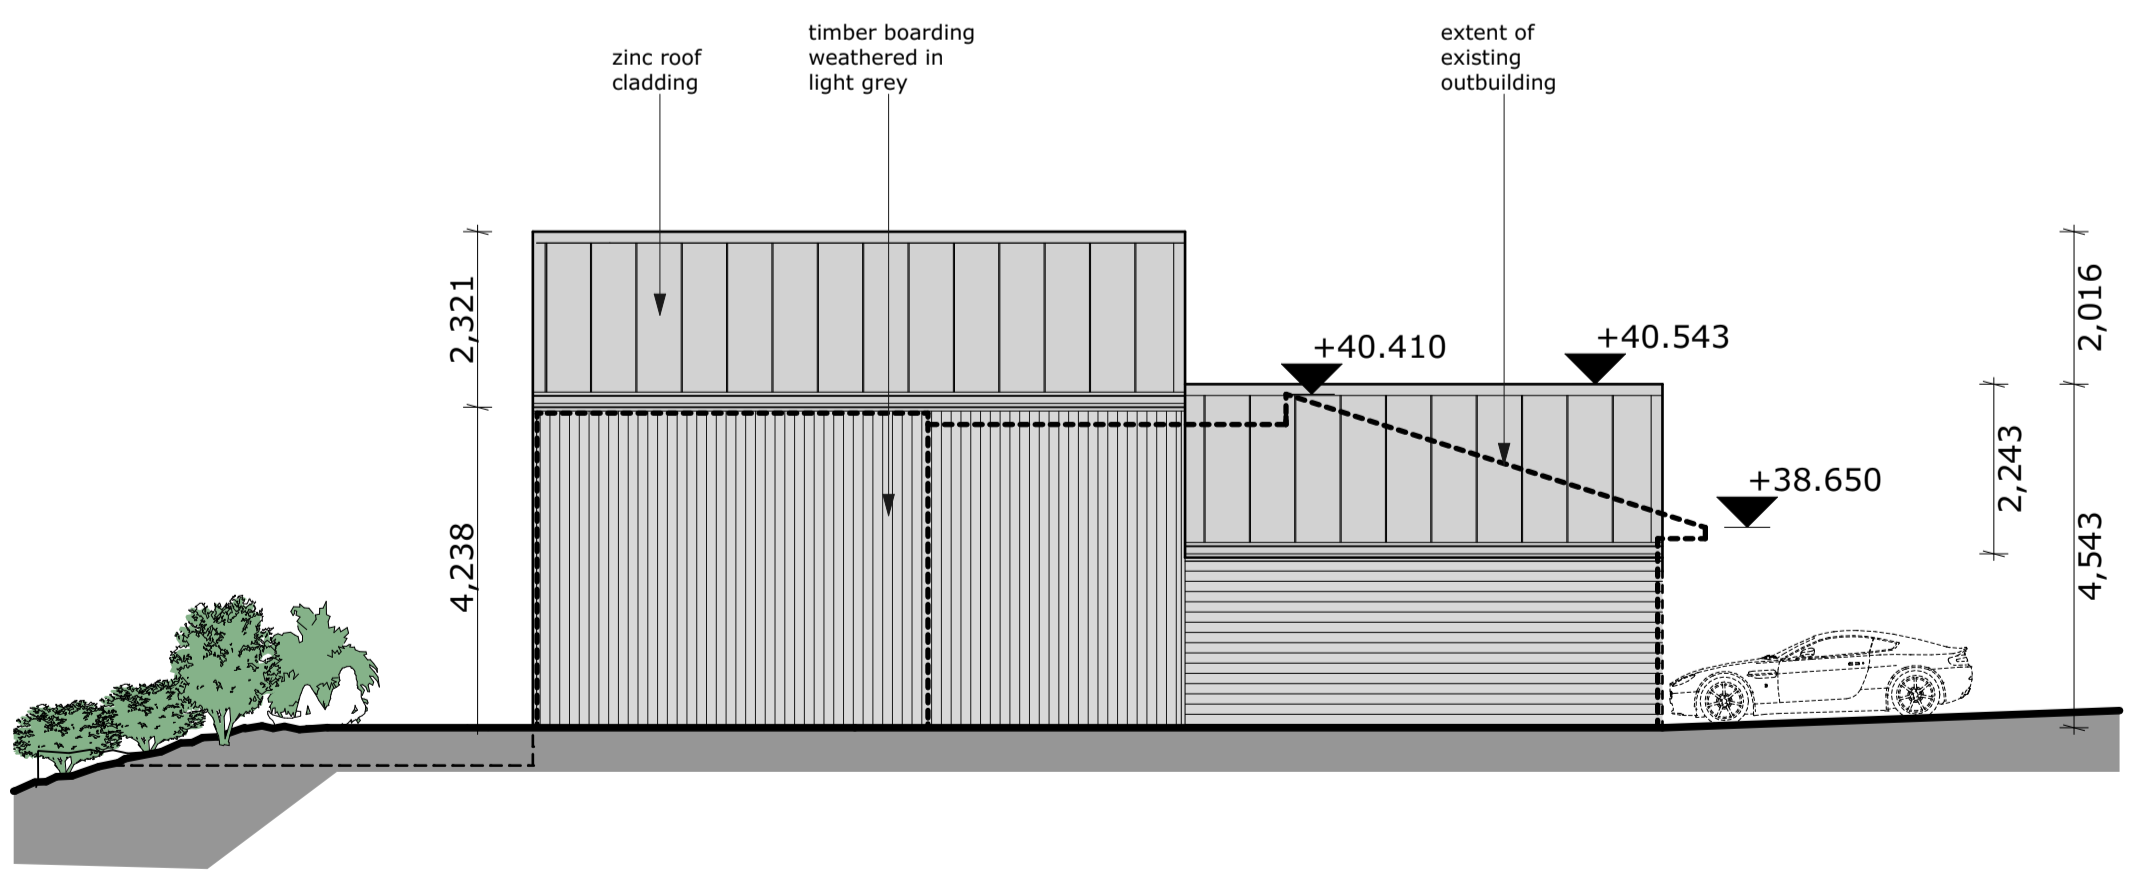

south-west

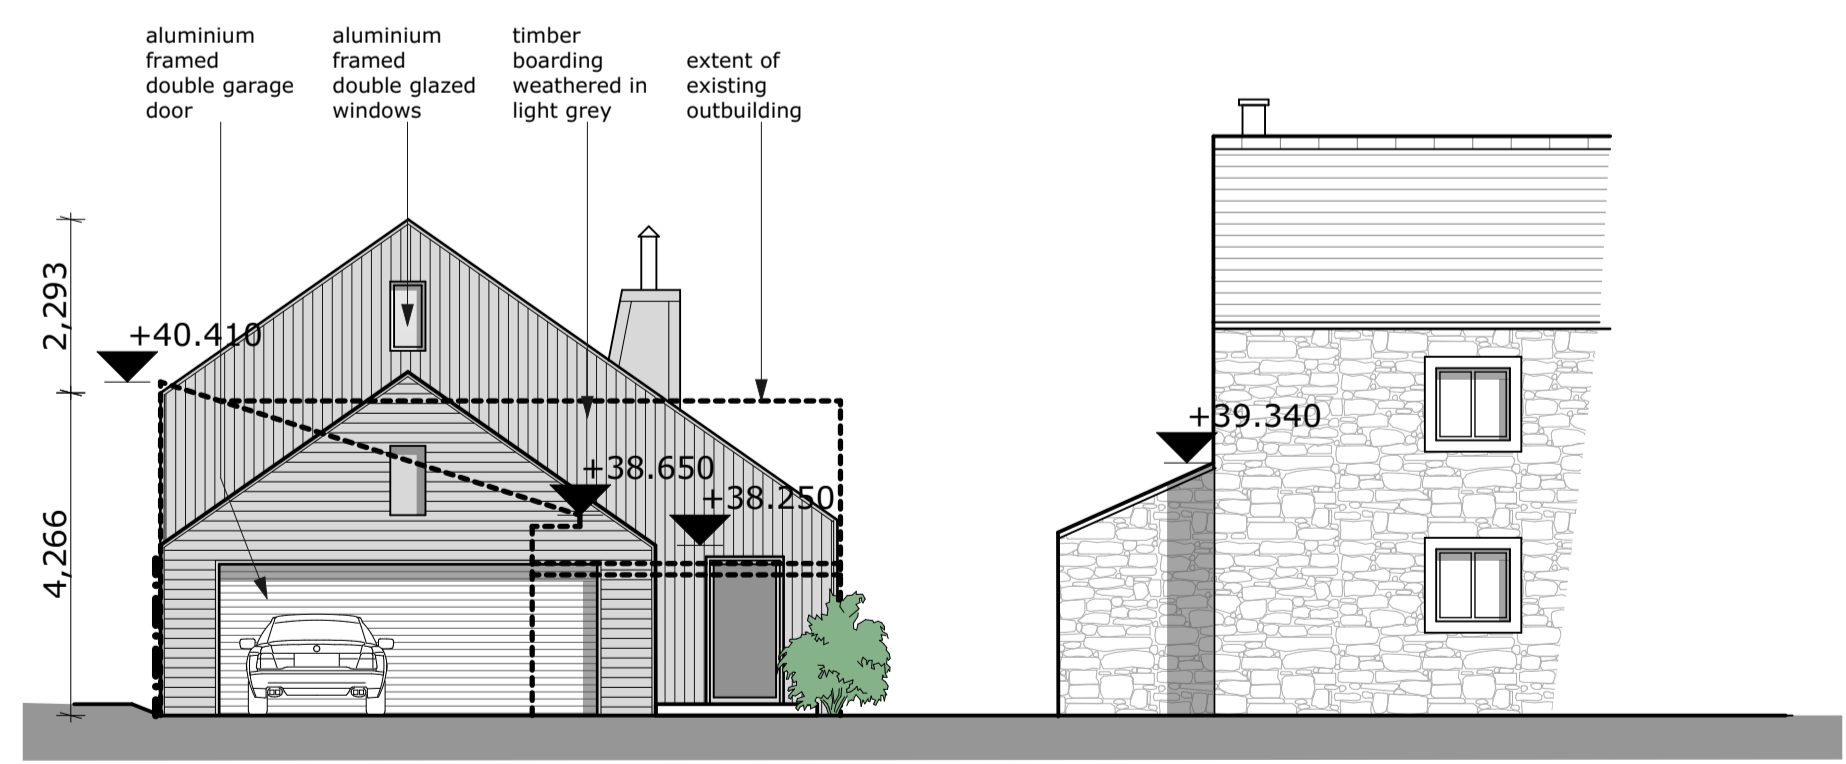

south-east



elevations

0 1 2 3 4 5m
 scale 1:100

campbelldriverpartnership
 architects

client: ms a holt
 project: replacement outbuilding
 the barn by the river kenyon road dinkley

sheet: sketch section and elevations

job no:	18.161	dwg no:	004	F
---------	--------	---------	-----	---

scale: 1:50, 1:100, 1:11.08, 1:2.20, 1:3.88 @ A1
 date: 22.07.21
 drawn: dp
 capricorn park
 blackwater road
 blackburn bb1 5qr
 t: 01254 297700
 e: design@cdpartnership.co.uk