

NOTES:

No.	Description	Date
A	Extension depth amended to 3m	14/10/2021

CLIENT:

Mr & Mrs Borley

PROJECT:

Proposed rear extension & loft
conversion to 7 Clayton Grove,
Salisbury


SHEET:

PROPOSED PLANS


Project number	PHA/626
Date	14/10/2021
Drawn by	JD
Checked by	PH

A1.4


Scale	1 : 50
Sheet size	A1

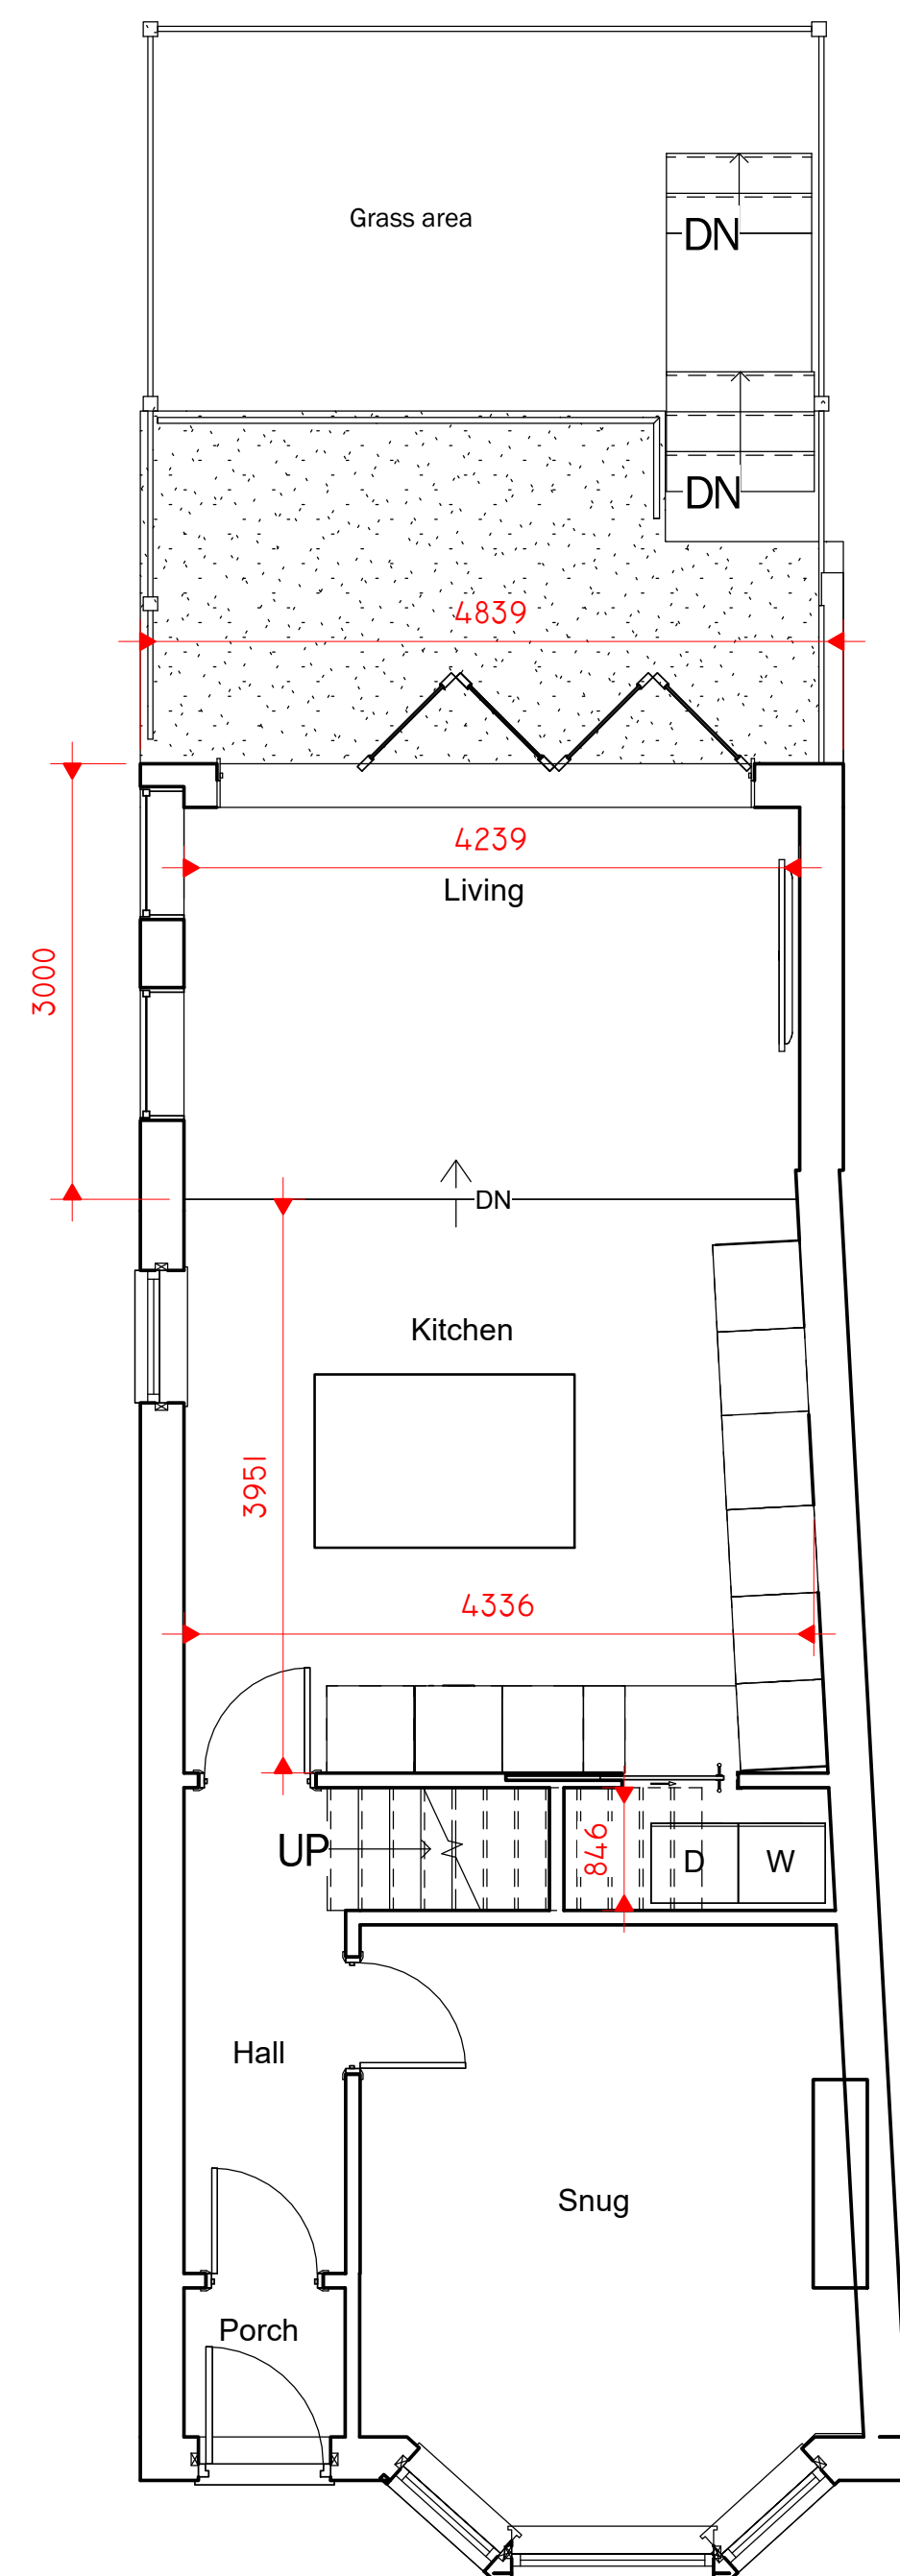

1 0 PROPOSED GROUND FLOOR
1 : 50

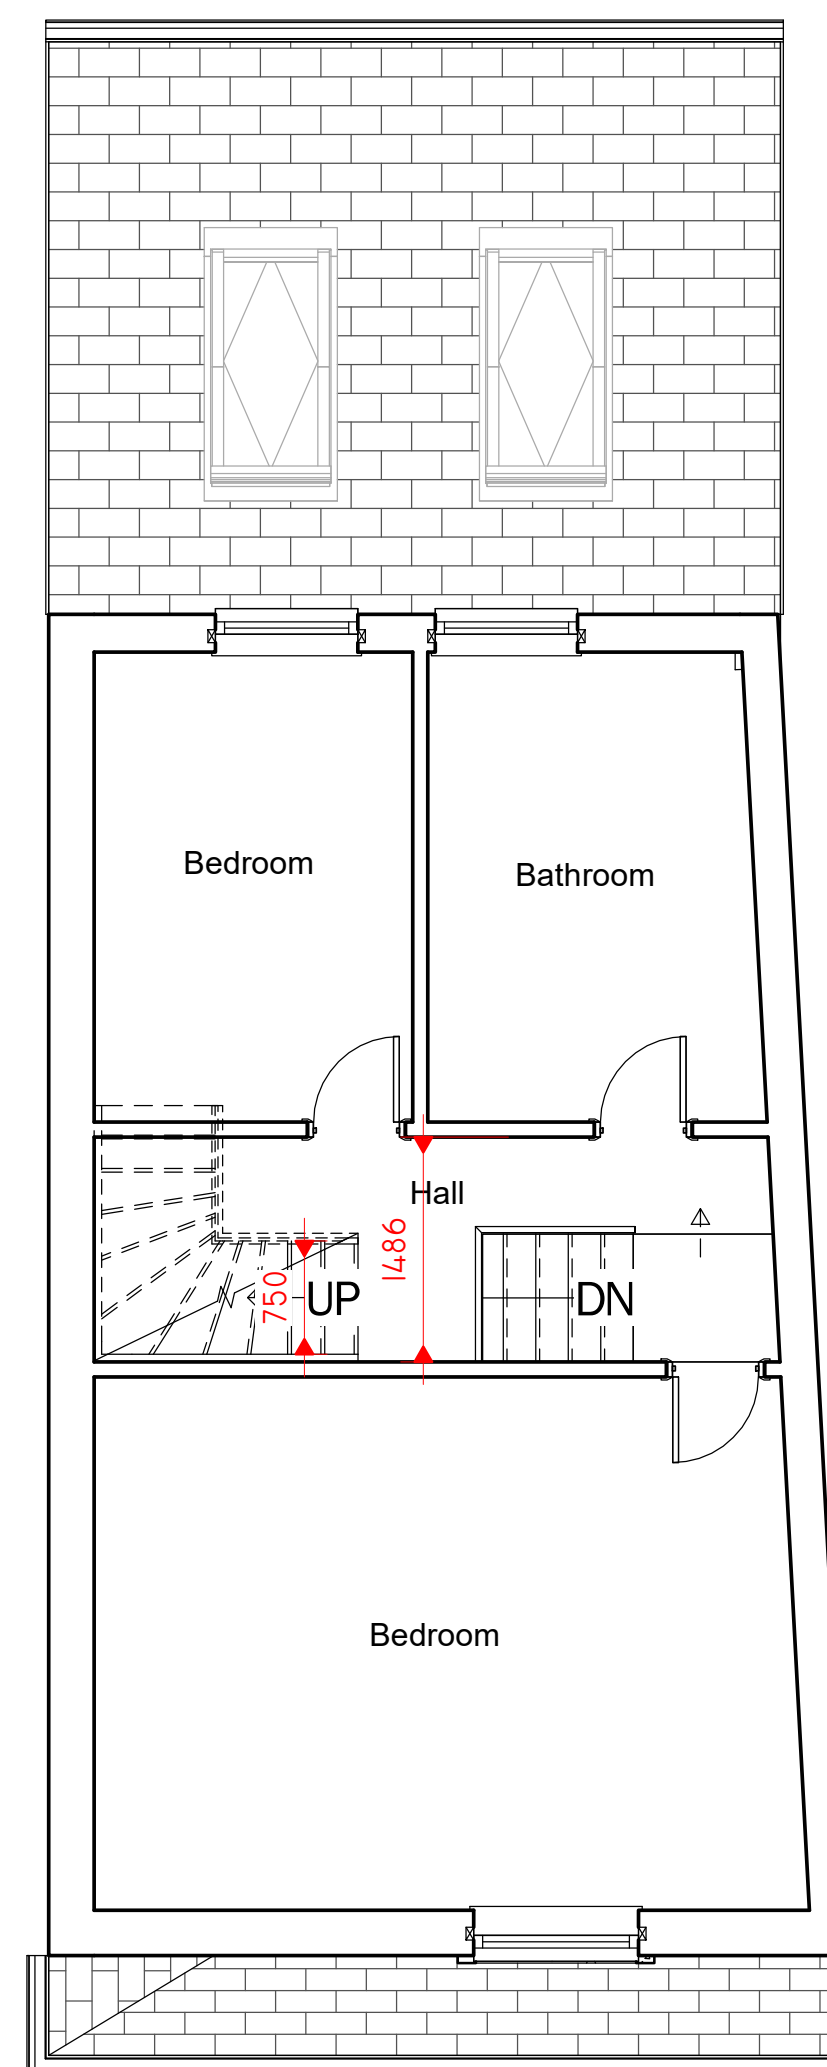

2 PROPOSED FIRST FLOOR
1 : 50

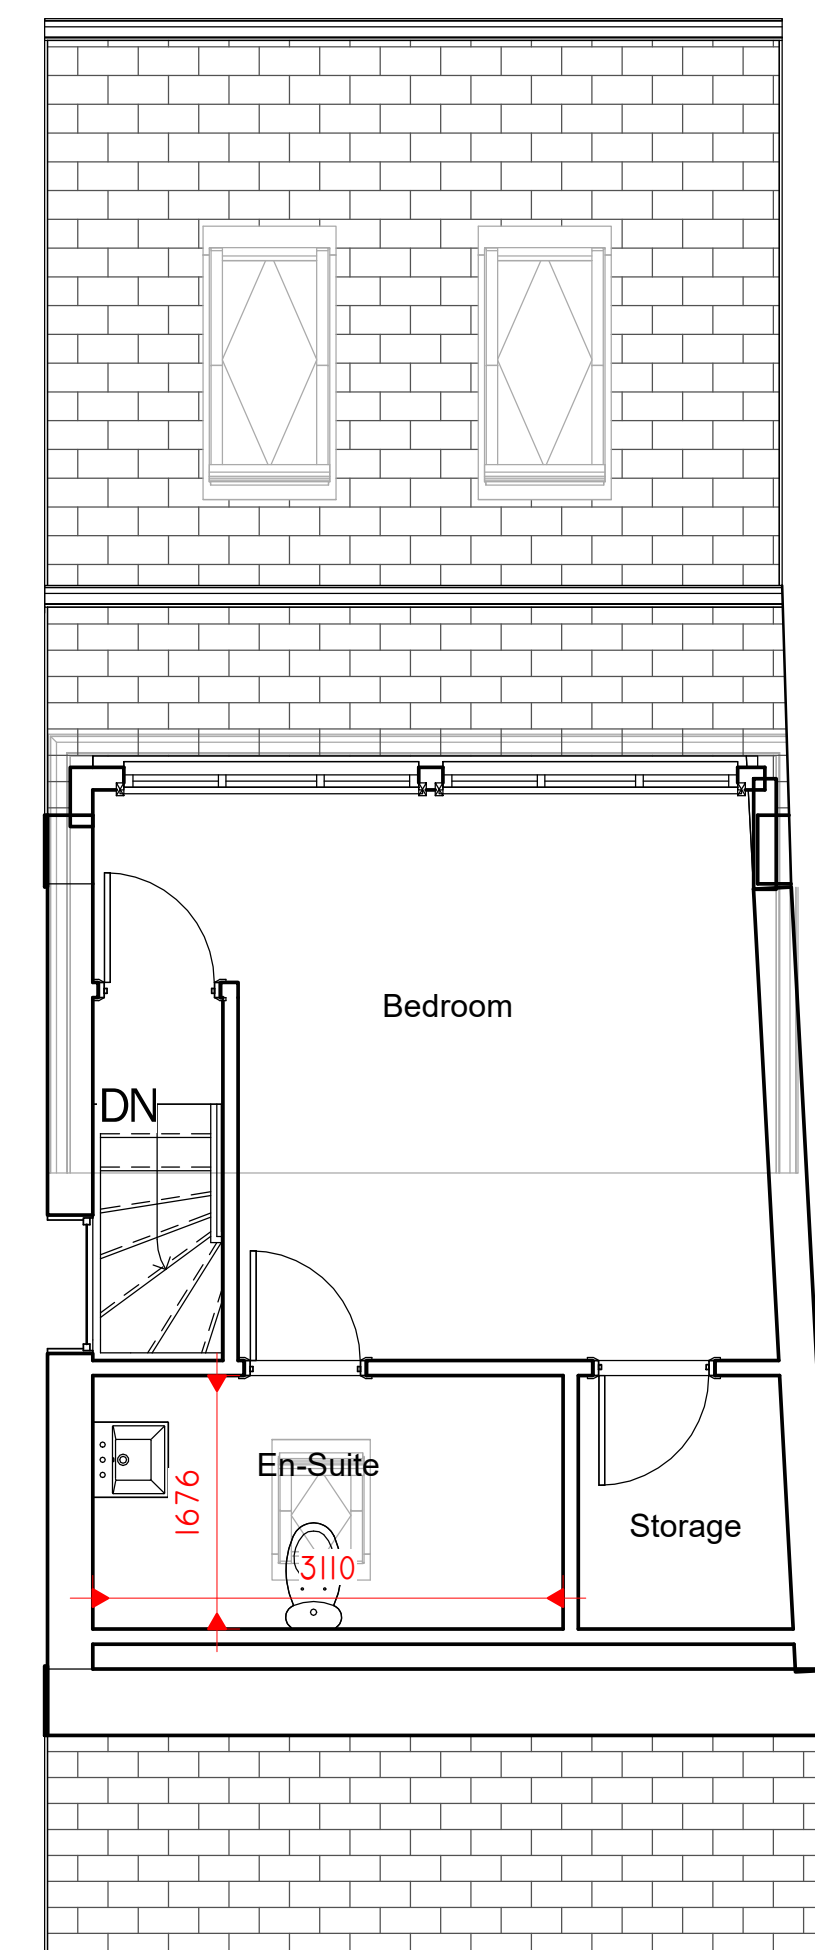

3 PROPOSED SECOND FLOOR
1 : 50