

NOTES:

No.	Description	Date

CLIENT:

Mr & Mrs Borley

PROJECT:

Proposed rear extension & loft  
conversion to 7 Clayton Grove,  
Salisbury

SHEET:

## PROPOSED PLANS

Project number PHA/626

Date 13/07/2021


Drawn by JD

Checked by PH


# A1.4

Scale 1 : 50


Sheet size A1

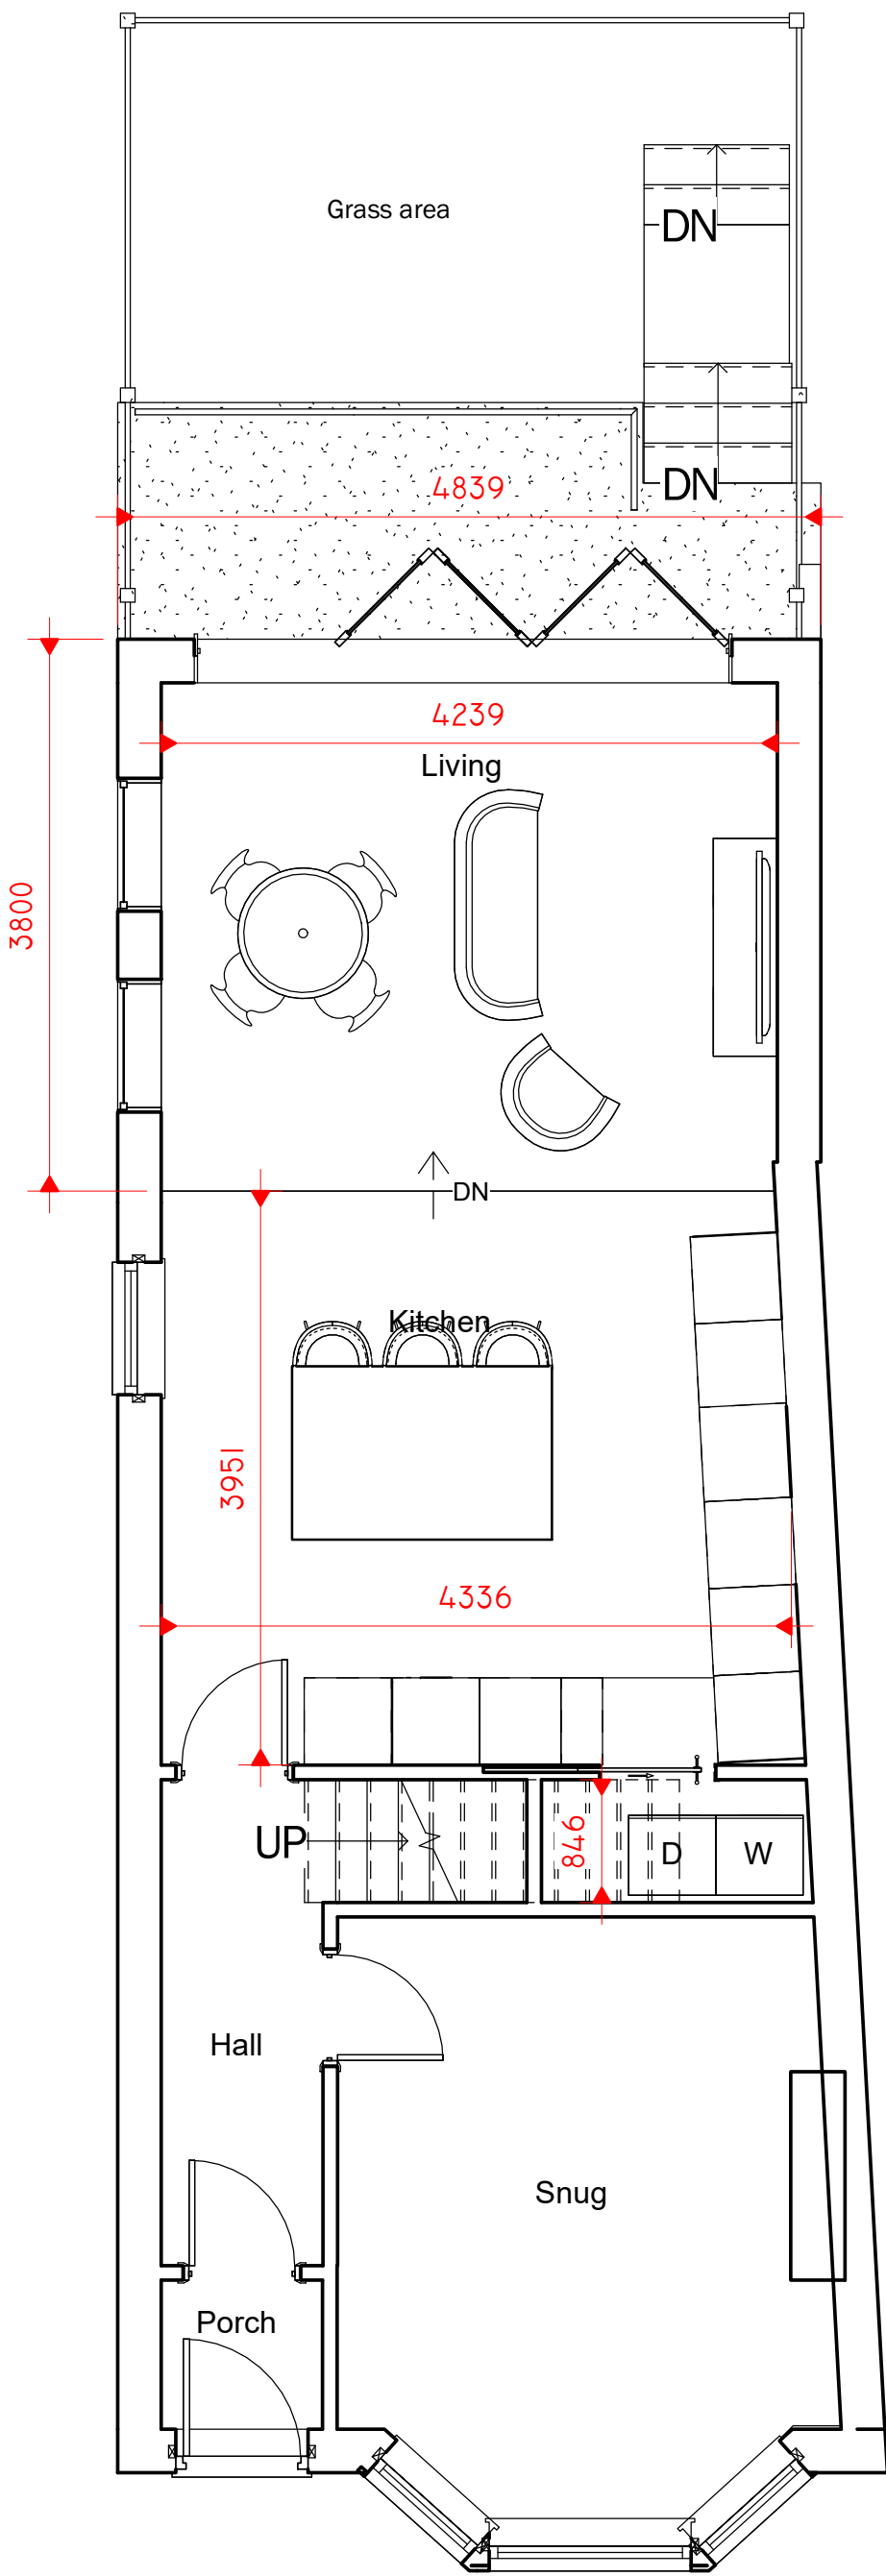

1 0 PROPOSED GROUND FLOOR  
1 : 50

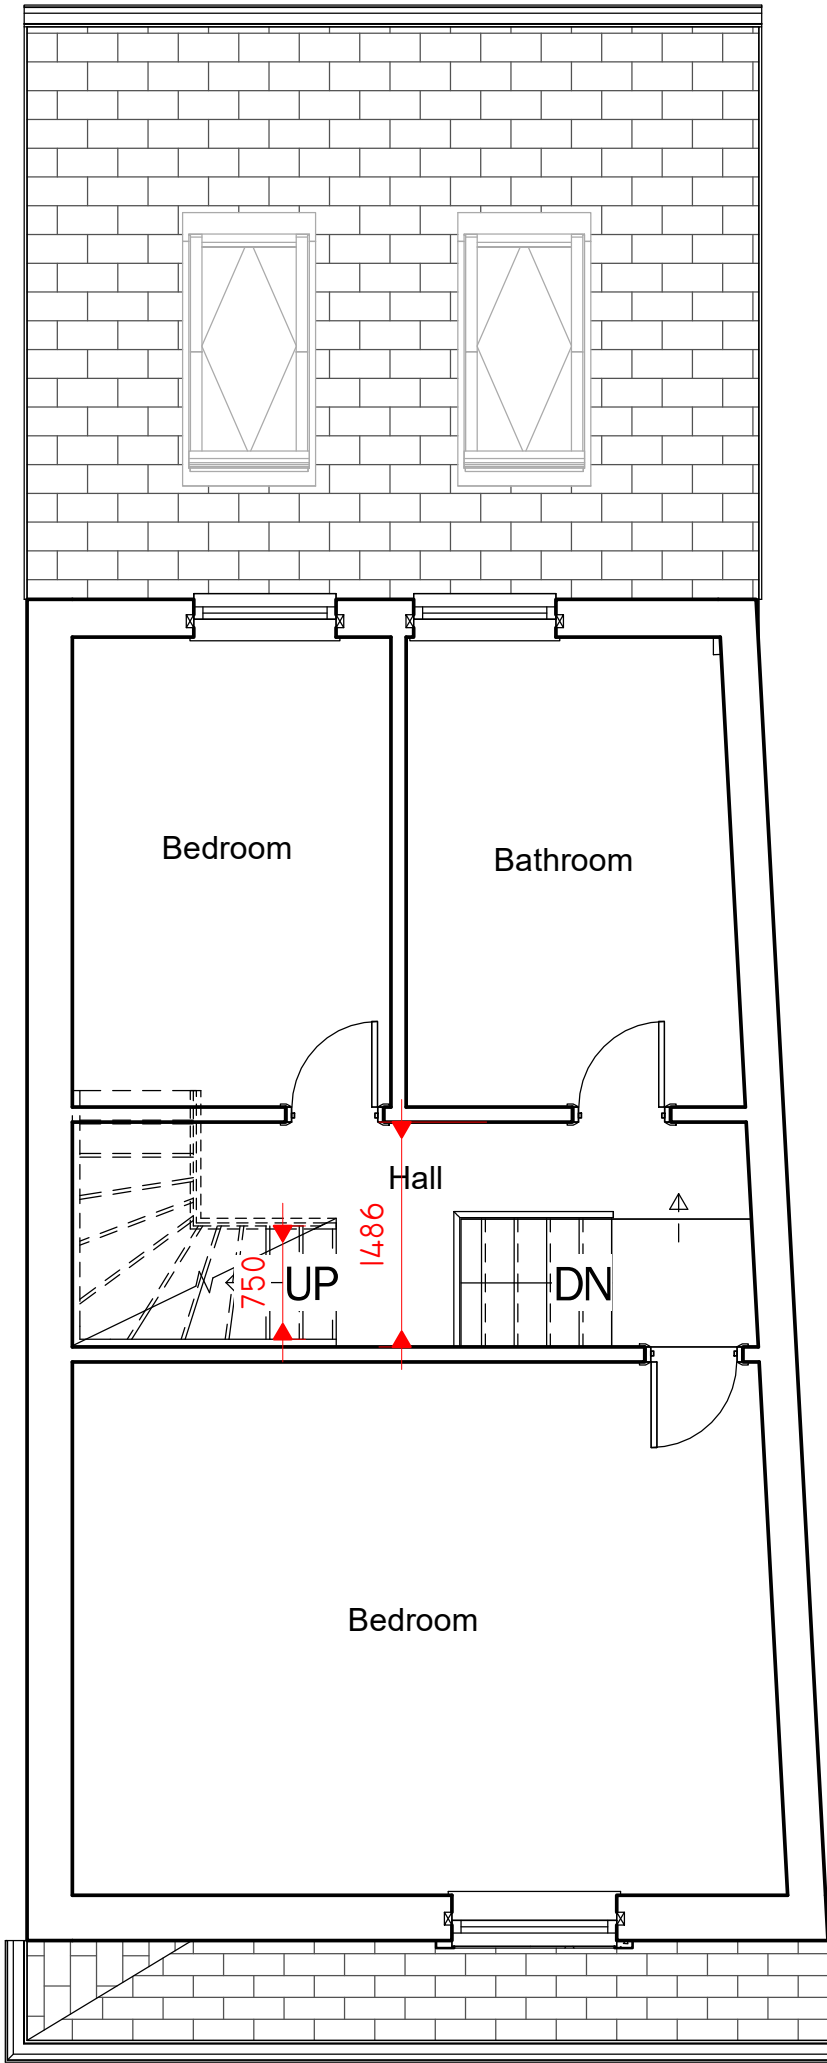

2 PROPOSED FIRST FLOOR  
1 : 50

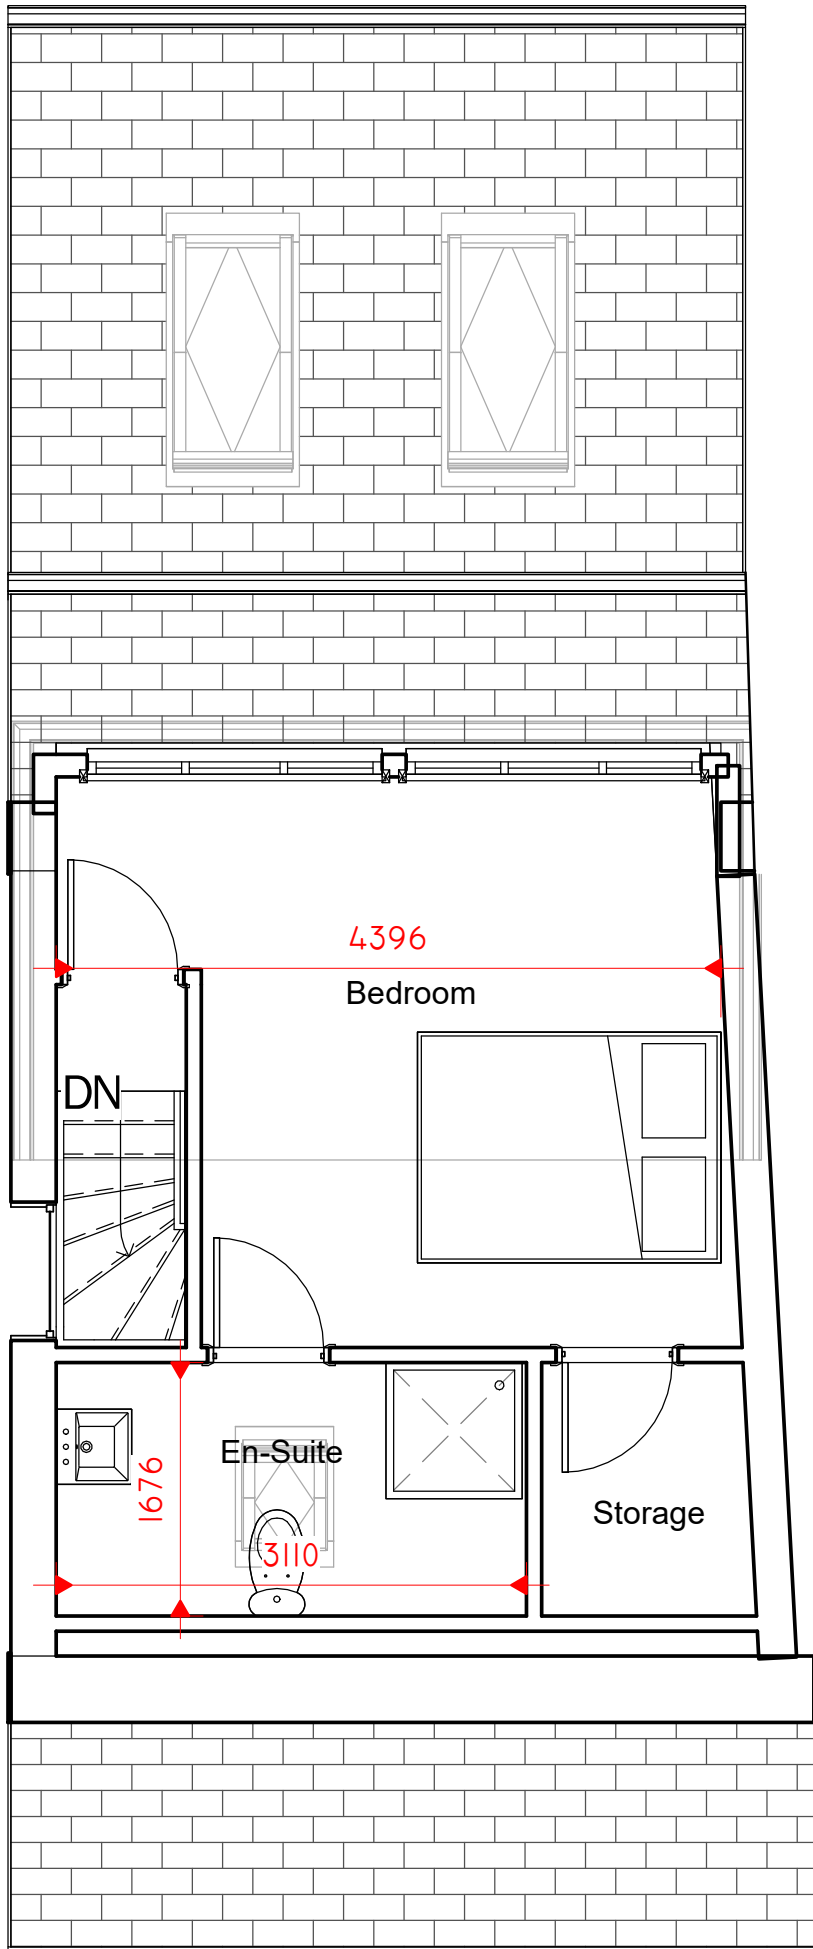

3 PROPOSED SECOND FLOOR  
1 : 50