


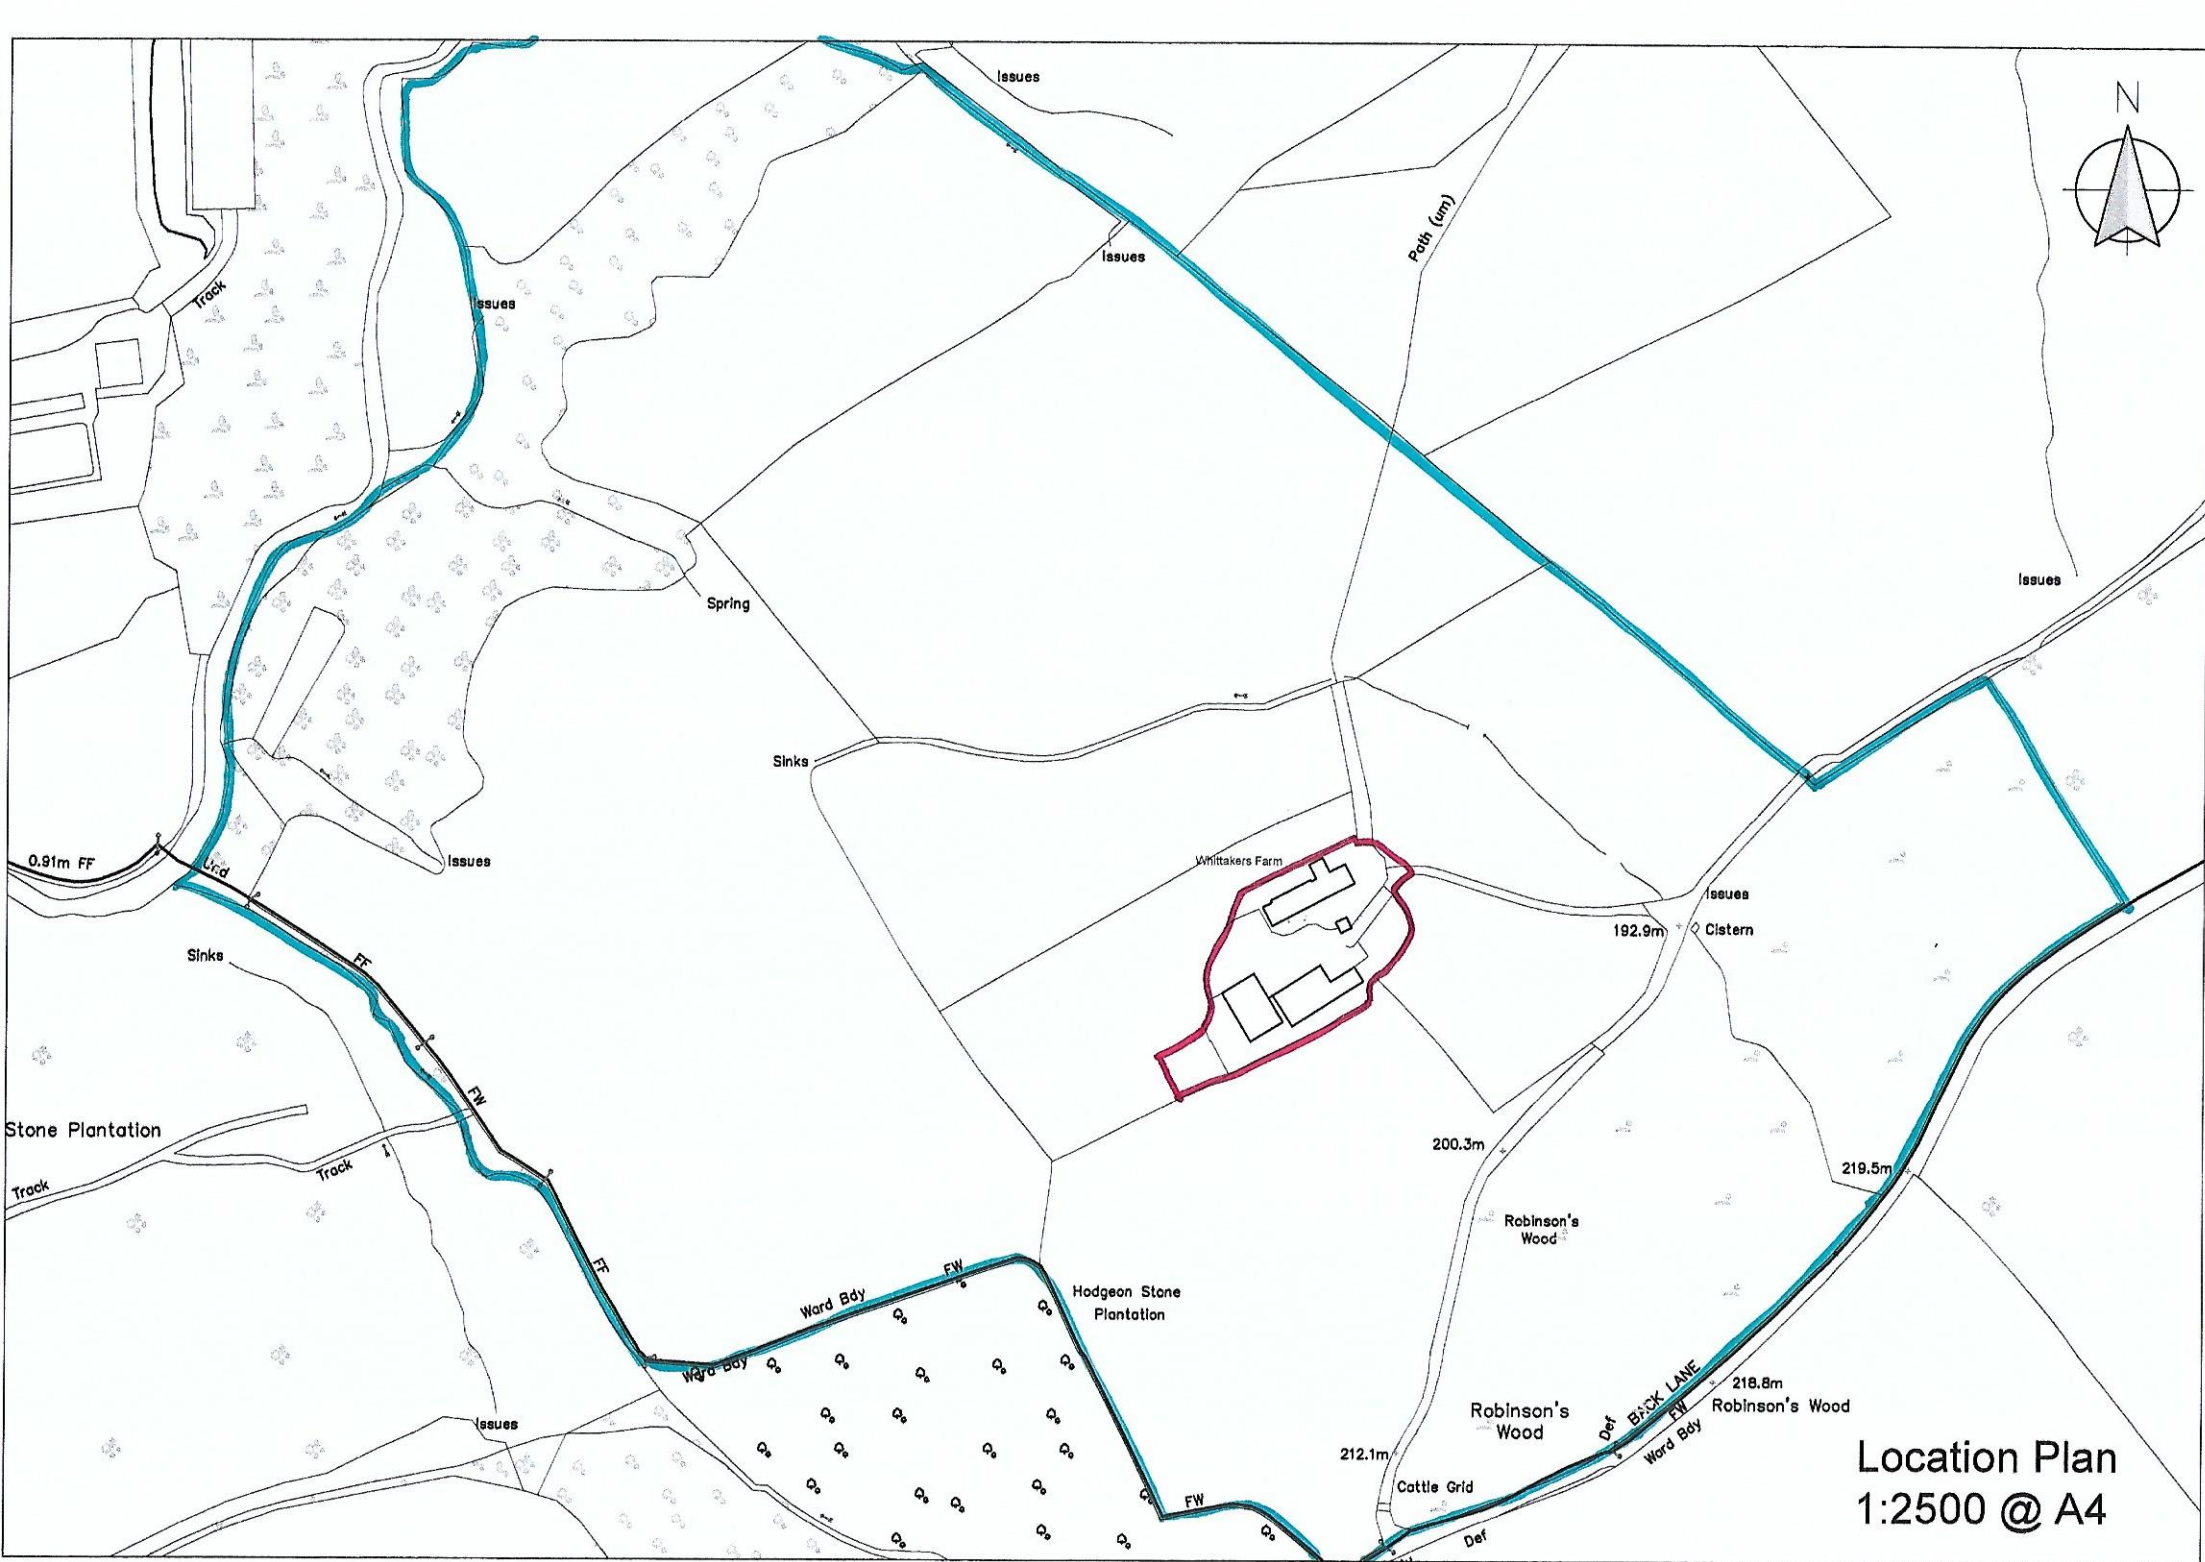

Location Plan
1:2500 @ A4