





Any dimensions shown should be checked on site and discrepancies reported to the Architect prior to construction. Designs are not coordinated with engineer projects. Do not scale for construction purposes.

Block Plans are scaled from the Ordnance Survey Location Maps. Please see the licence number for the Os Maps in the Location Plans

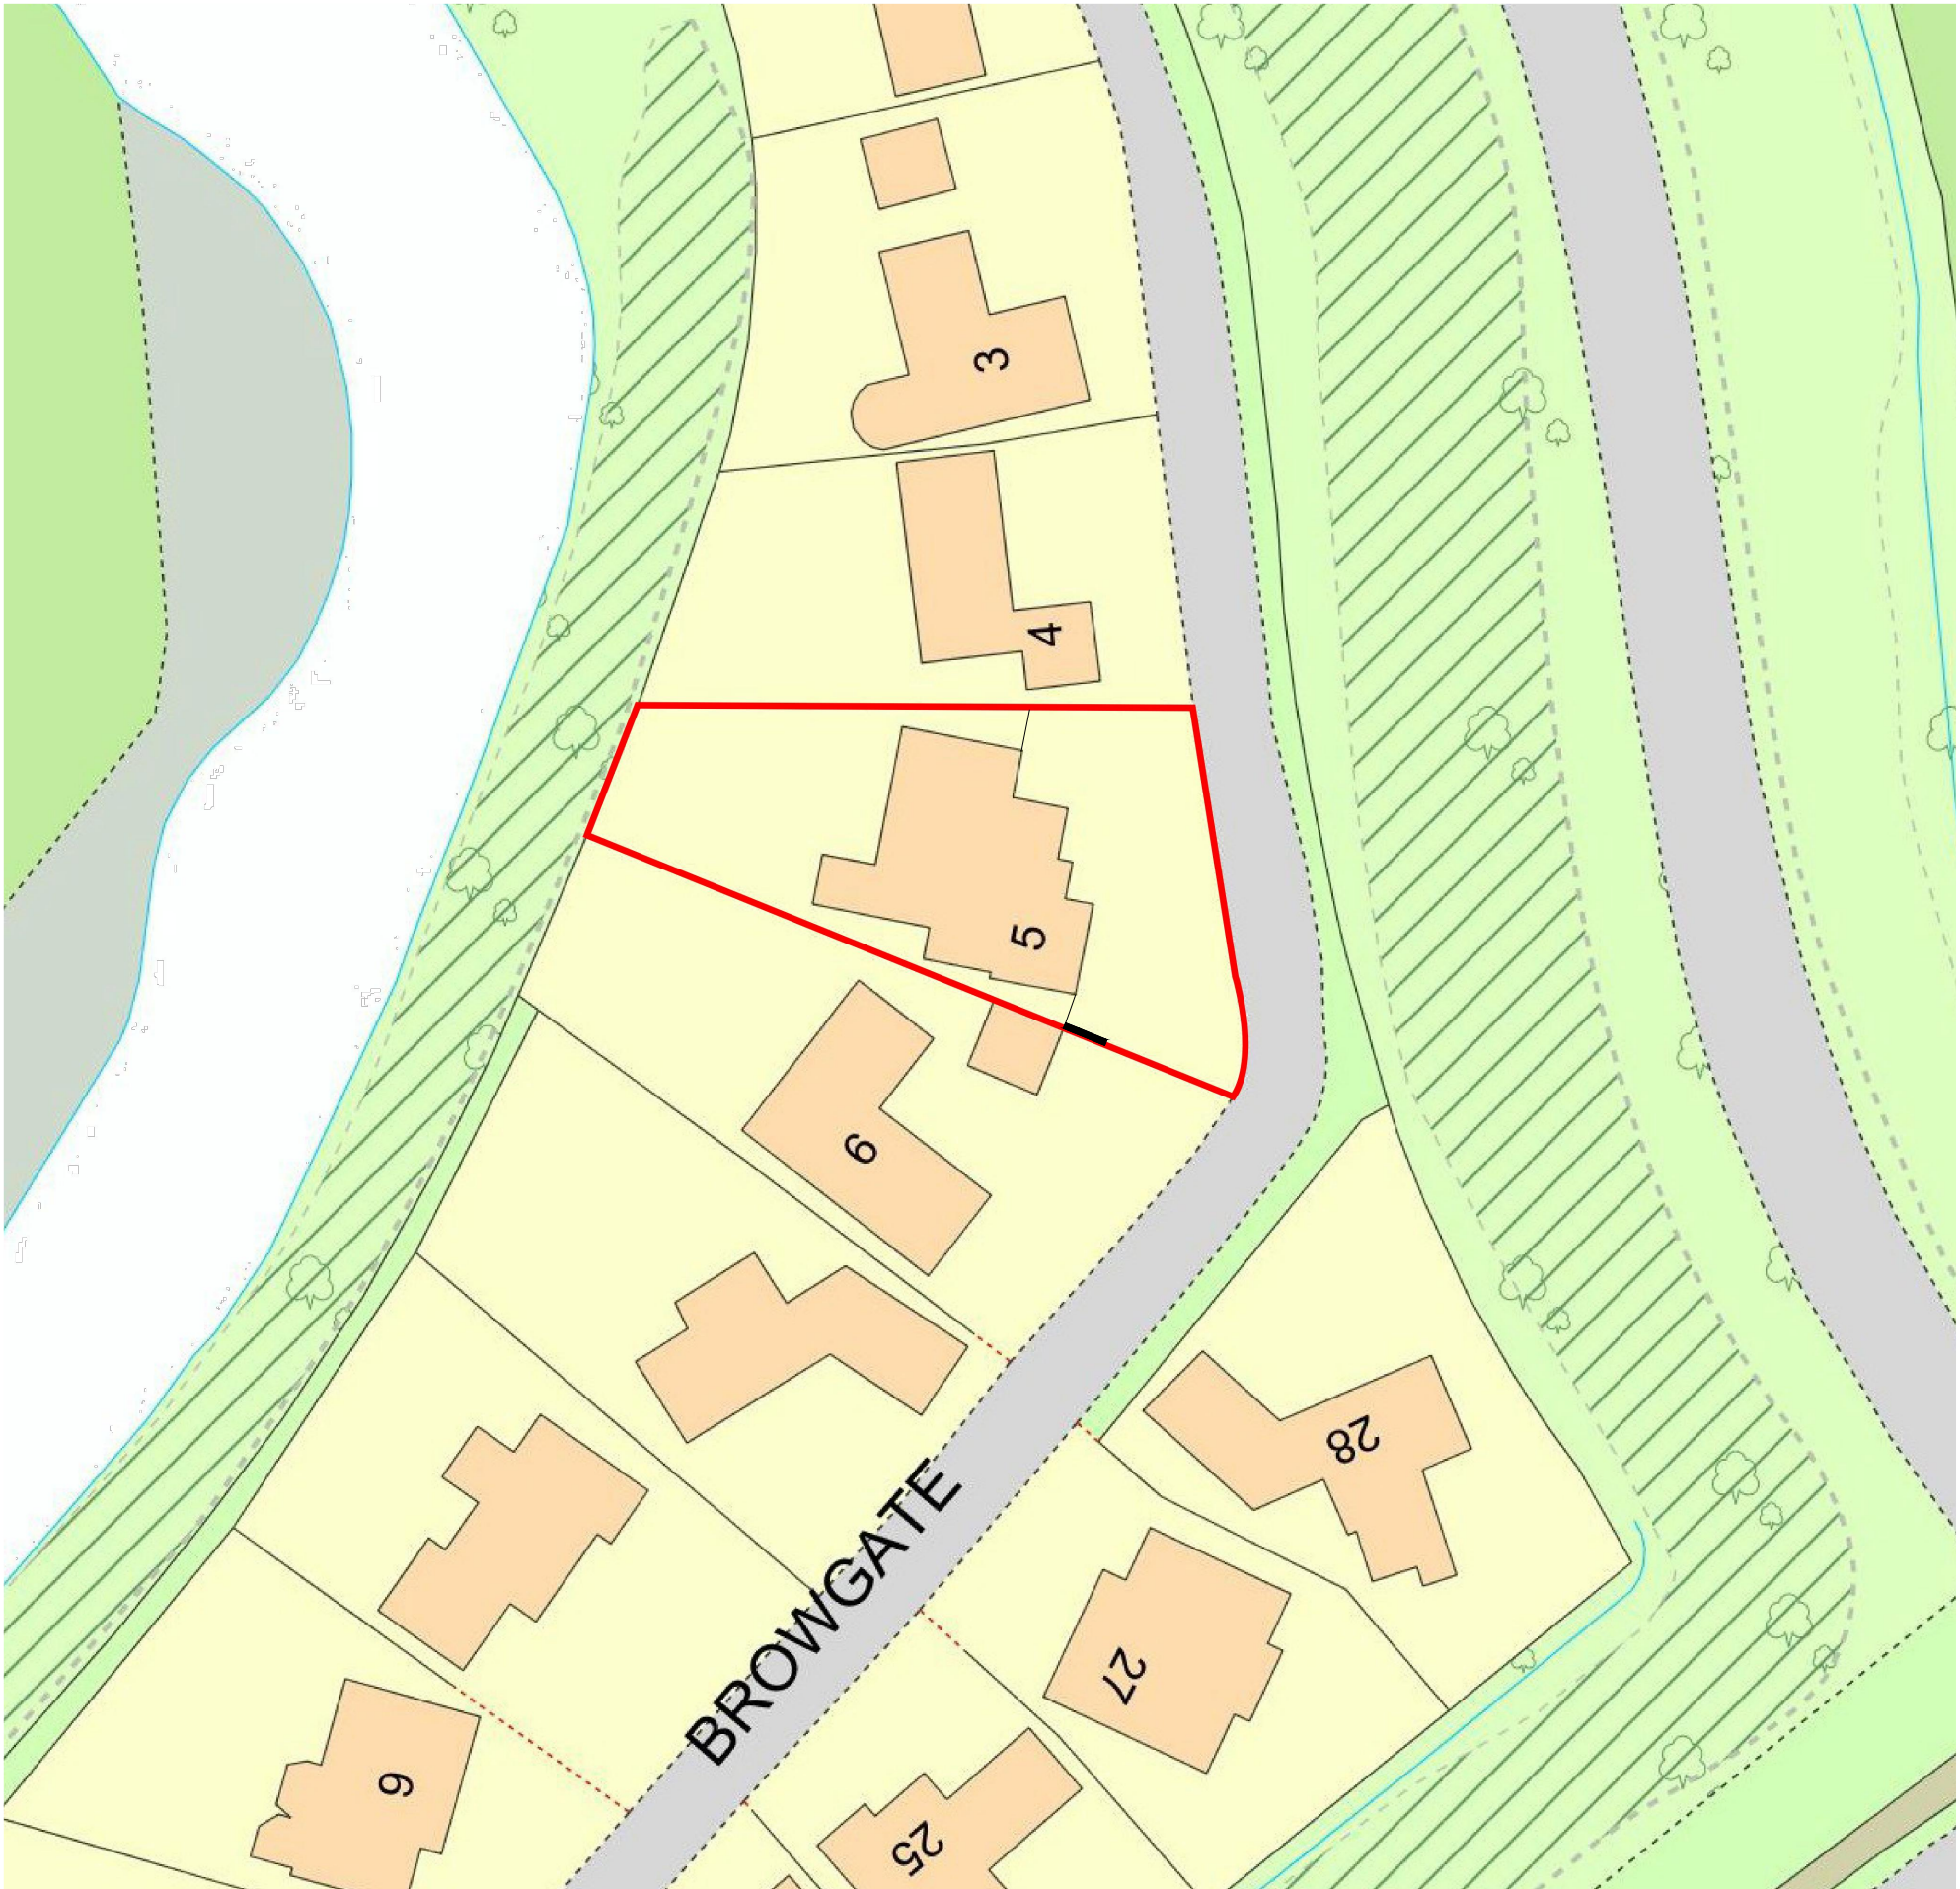

Existing Block Plan

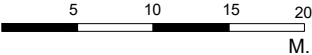

The Clubhouse, 50 Grosvenor Hill,
London W1K 3QTT
0203 581 1233
info@studiocharrette.co.uk
www.studiocharrette.co.uk

Drawing Name
Existing Block Plan

Project Address
5 Browgate BB7 4NB

Scale 1/500 at A3	Date 27.07.2021
----------------------	--------------------

Designer DG	Revision V1
----------------	----------------

Drawing No.
5Browgate_ExistingBlockPlan_V1