


1 0 PROPOSED GROUND FLOOR
1 : 100



2 1 PROPOSED FIRST FLOOR
1 : 100

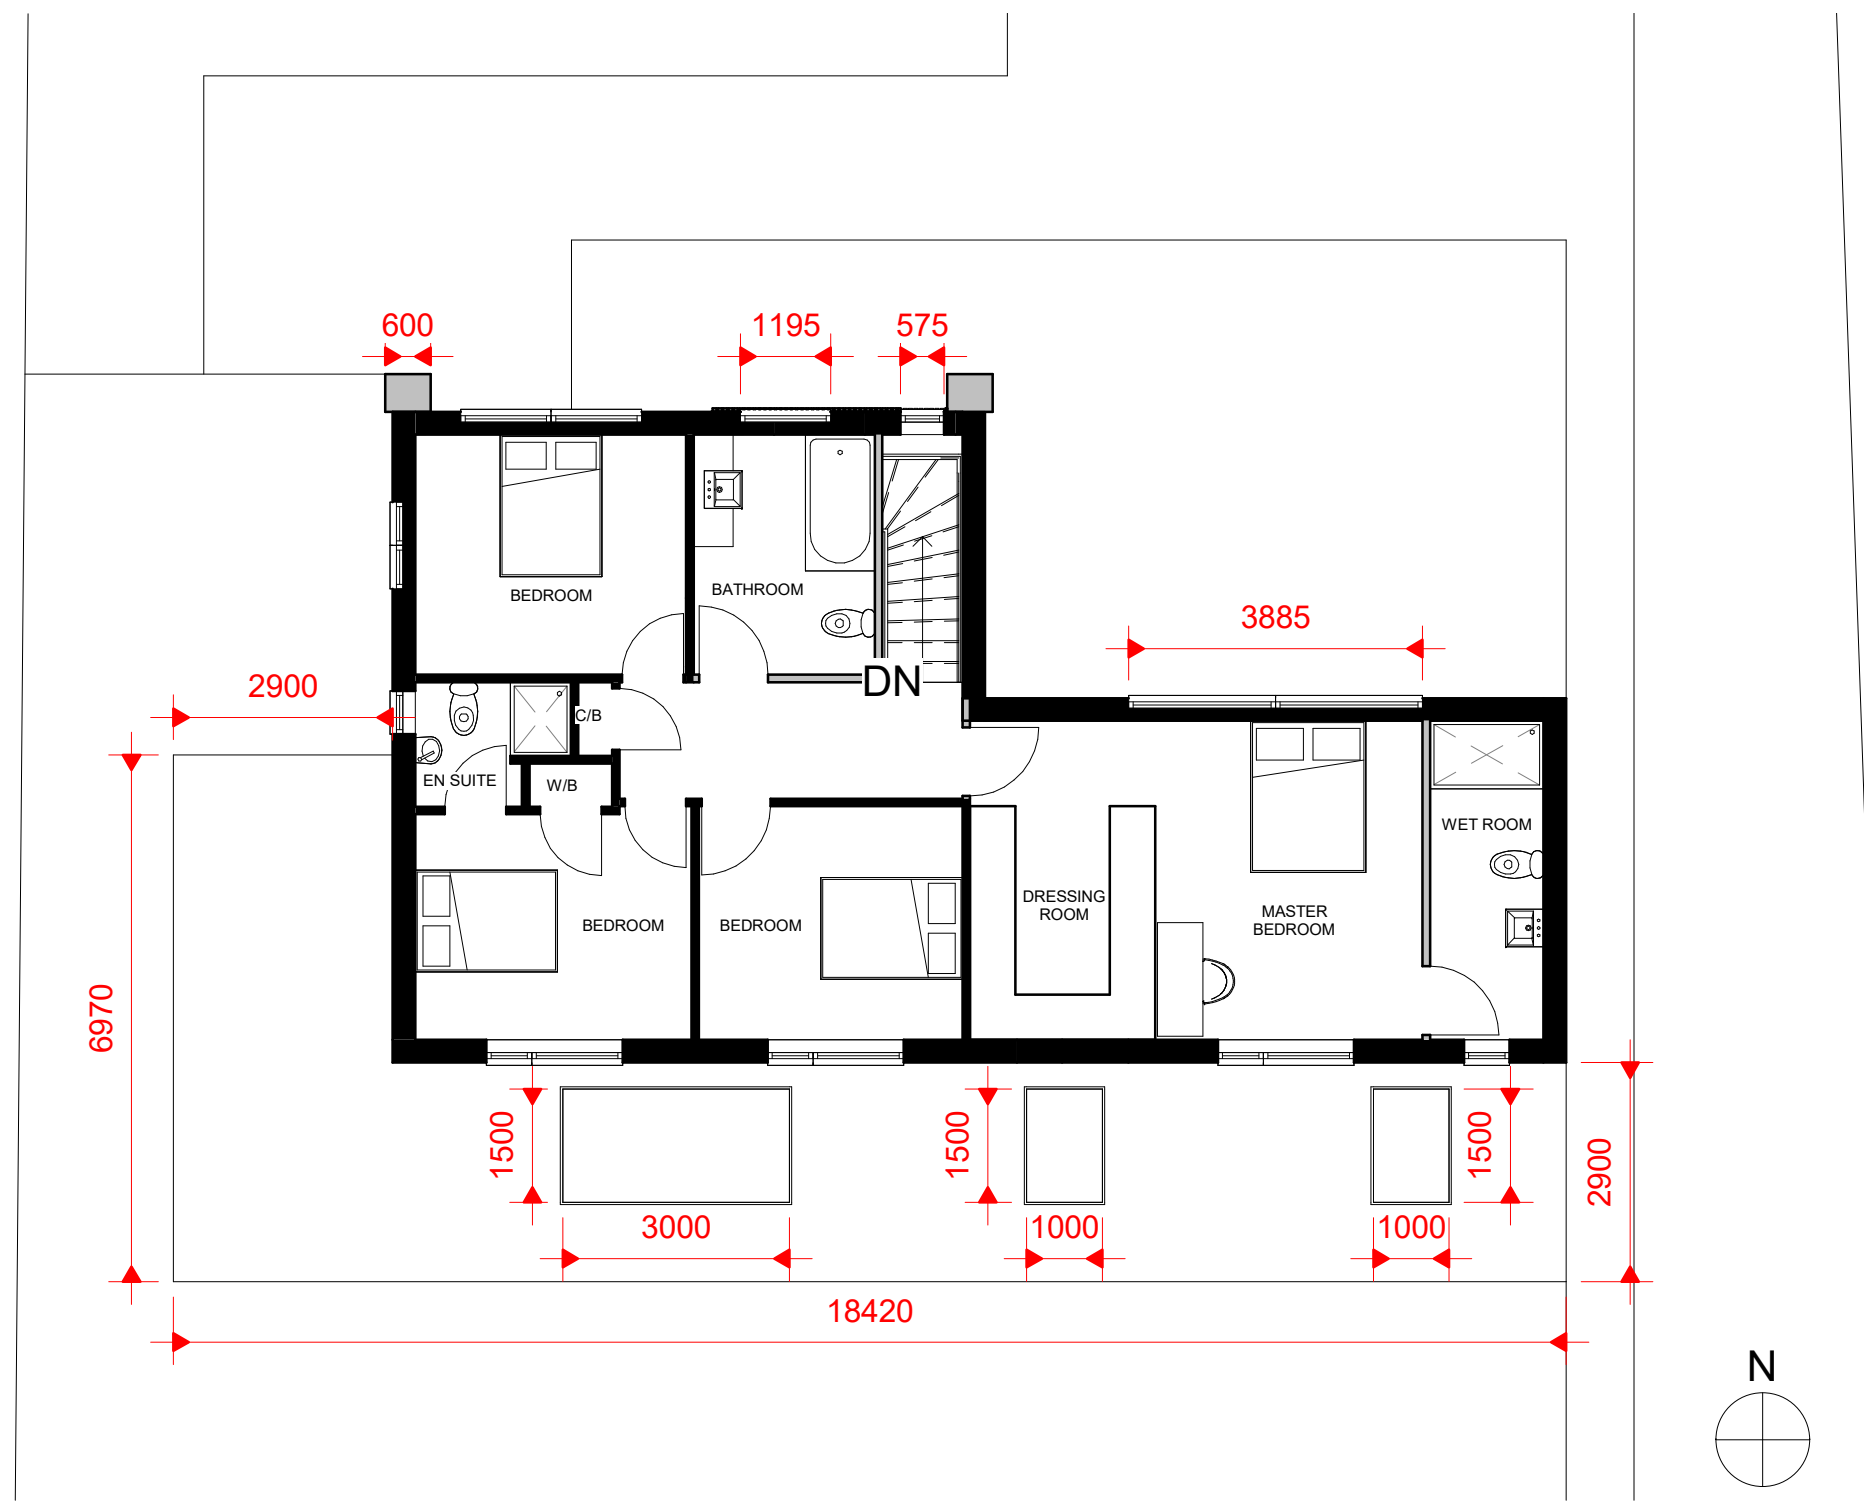

3 PROPOSED NORTH
1 : 100



4 PROPOSED EAST
1 : 100



5 PROPOSED SOUTH
1 : 100



6 PROPOSED WEST
1 : 100

Peter Hitchen
Architects

Marathon House
The Sidings Business Park
Whalley, BB7 9SE

01254 823 885

www.peterhitchenarchitects.co.uk

NOTES:

No.	Description	Date

CLIENT:

MR & MRS RUDD

PROJECT:

6 BROOKES LANE, WHALLEY
ALTERATIONS AND
EXTENSION

SHEET:

PROPOSED
PLANS &
ELEVATIONS

Project number PHA/653

Date 27/07/21

Drawn by DC

Checked by PH

A1.4

Scale 1 : 100

Sheet size A1