


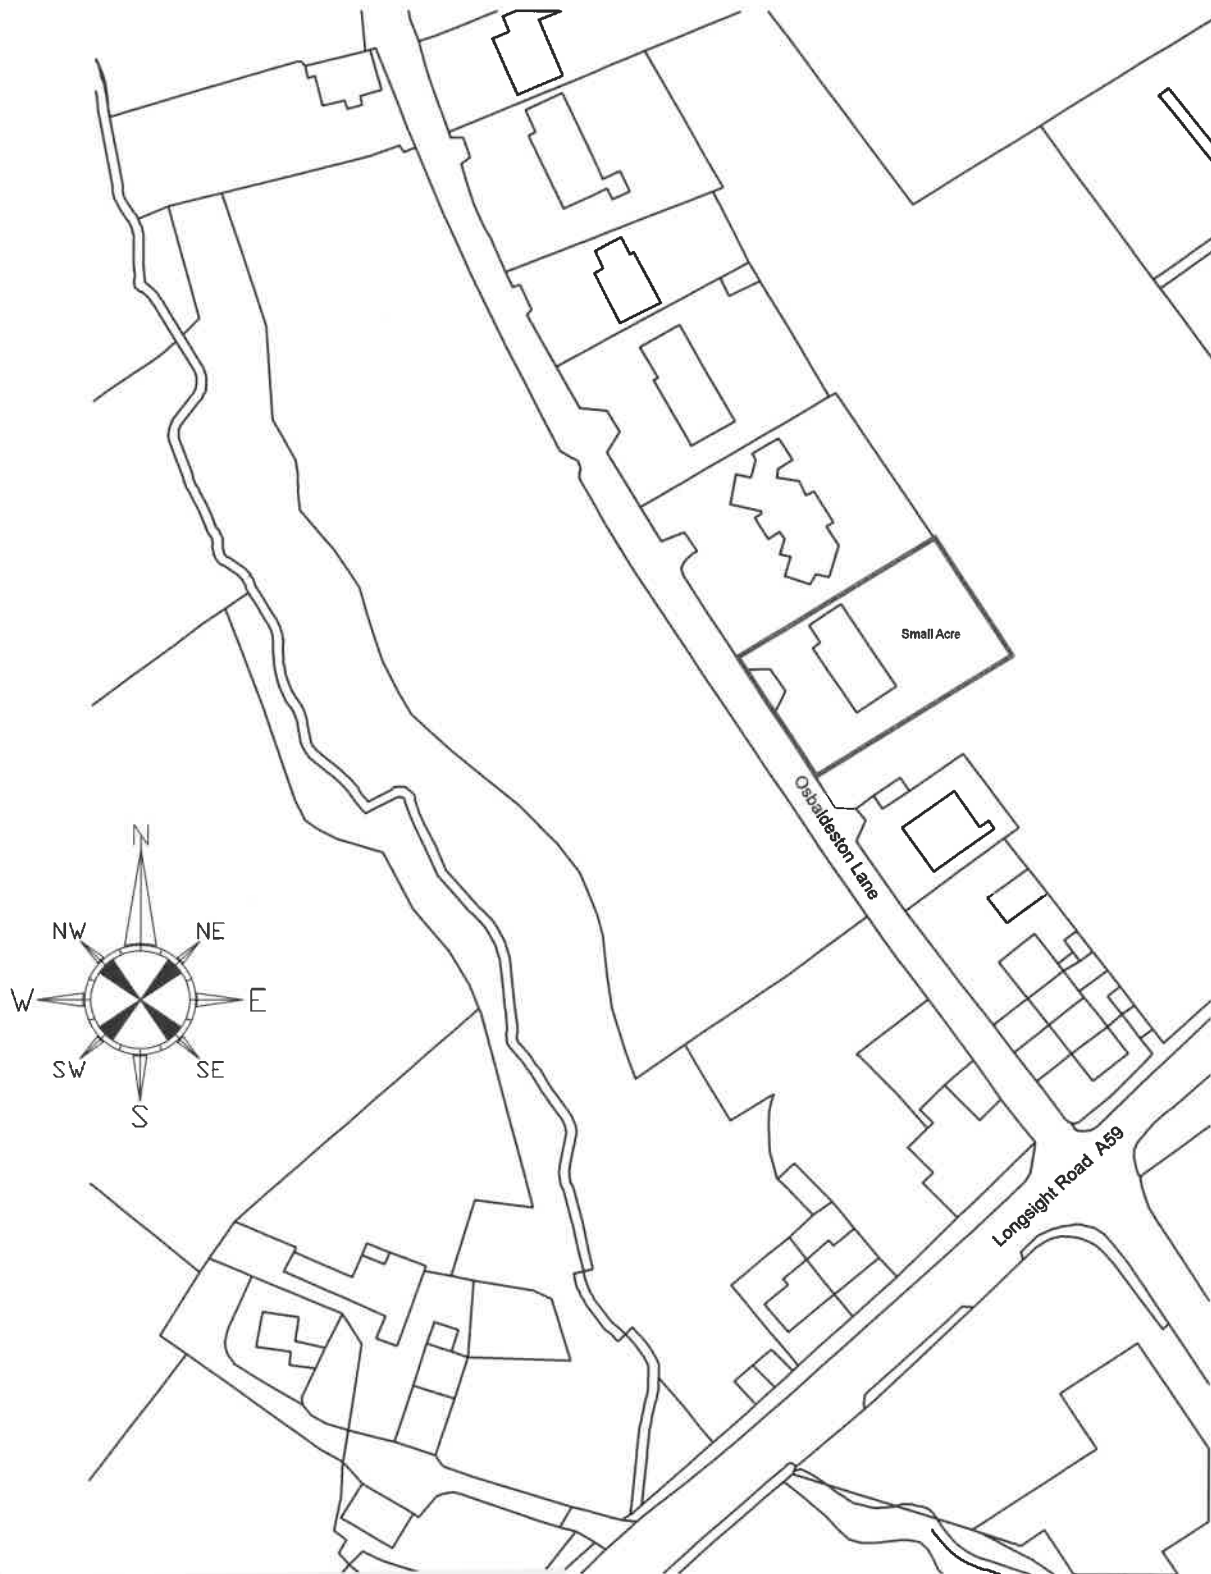

Client: Mr & Mrs Croft		
Project: Proposed Alterations Small Acre Osbaldeston Lane Osbaldeston		
Drawing title: Block Location Plan		
Scale of A.A:	Date:	Drawn by:
1:1250	21.09.20	PD
Drawing no.	Rev.	
1179 - 1001	-	