




PD Construction Consultants
7 Beech Street, Clitheroe, Lancs
BB7 2LL

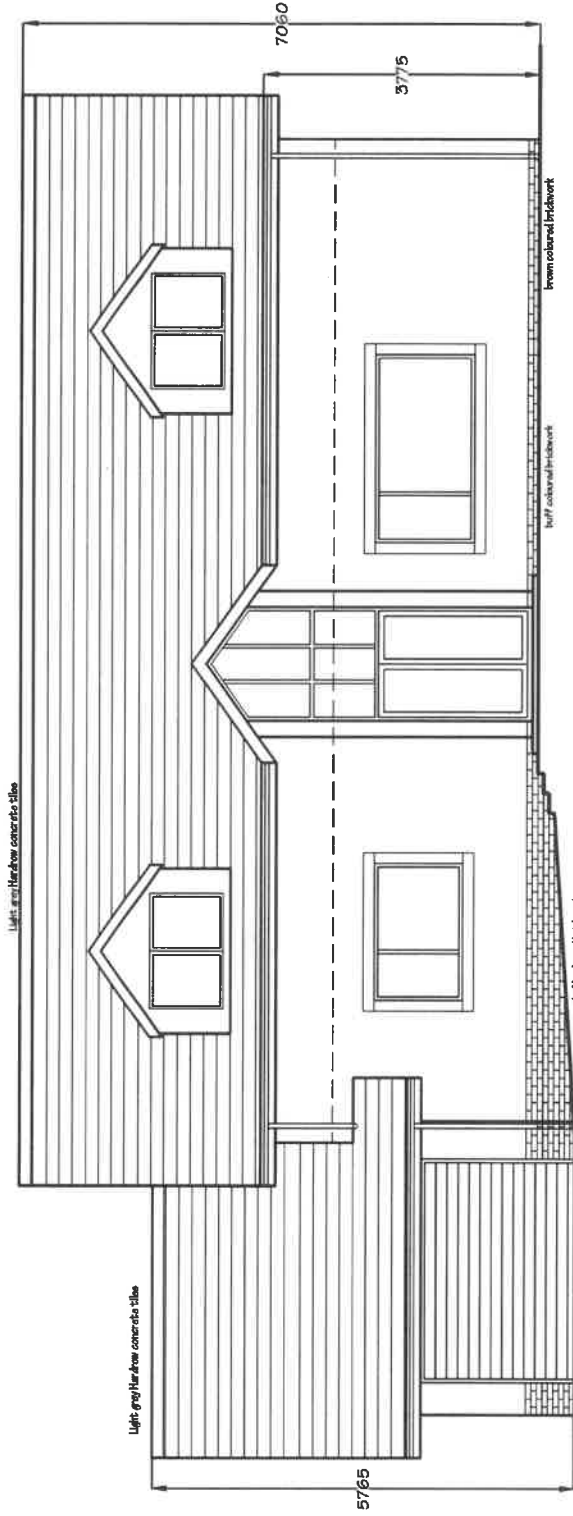

MATERIALS
Walls - Antique White K-Rend thin coat render
Windows & doors - grey uPVC (RAL 7016)

Client:	Mr & Mrs Croft		
Project:	Proposed Alterations Small Acre Osbaldeston Lane Osbaldeston		
Drawn by:	1:100	21.09.20	PD
Scale of A4:	1:100		
Project no:	1179 - 09		
Rev:	P3		