
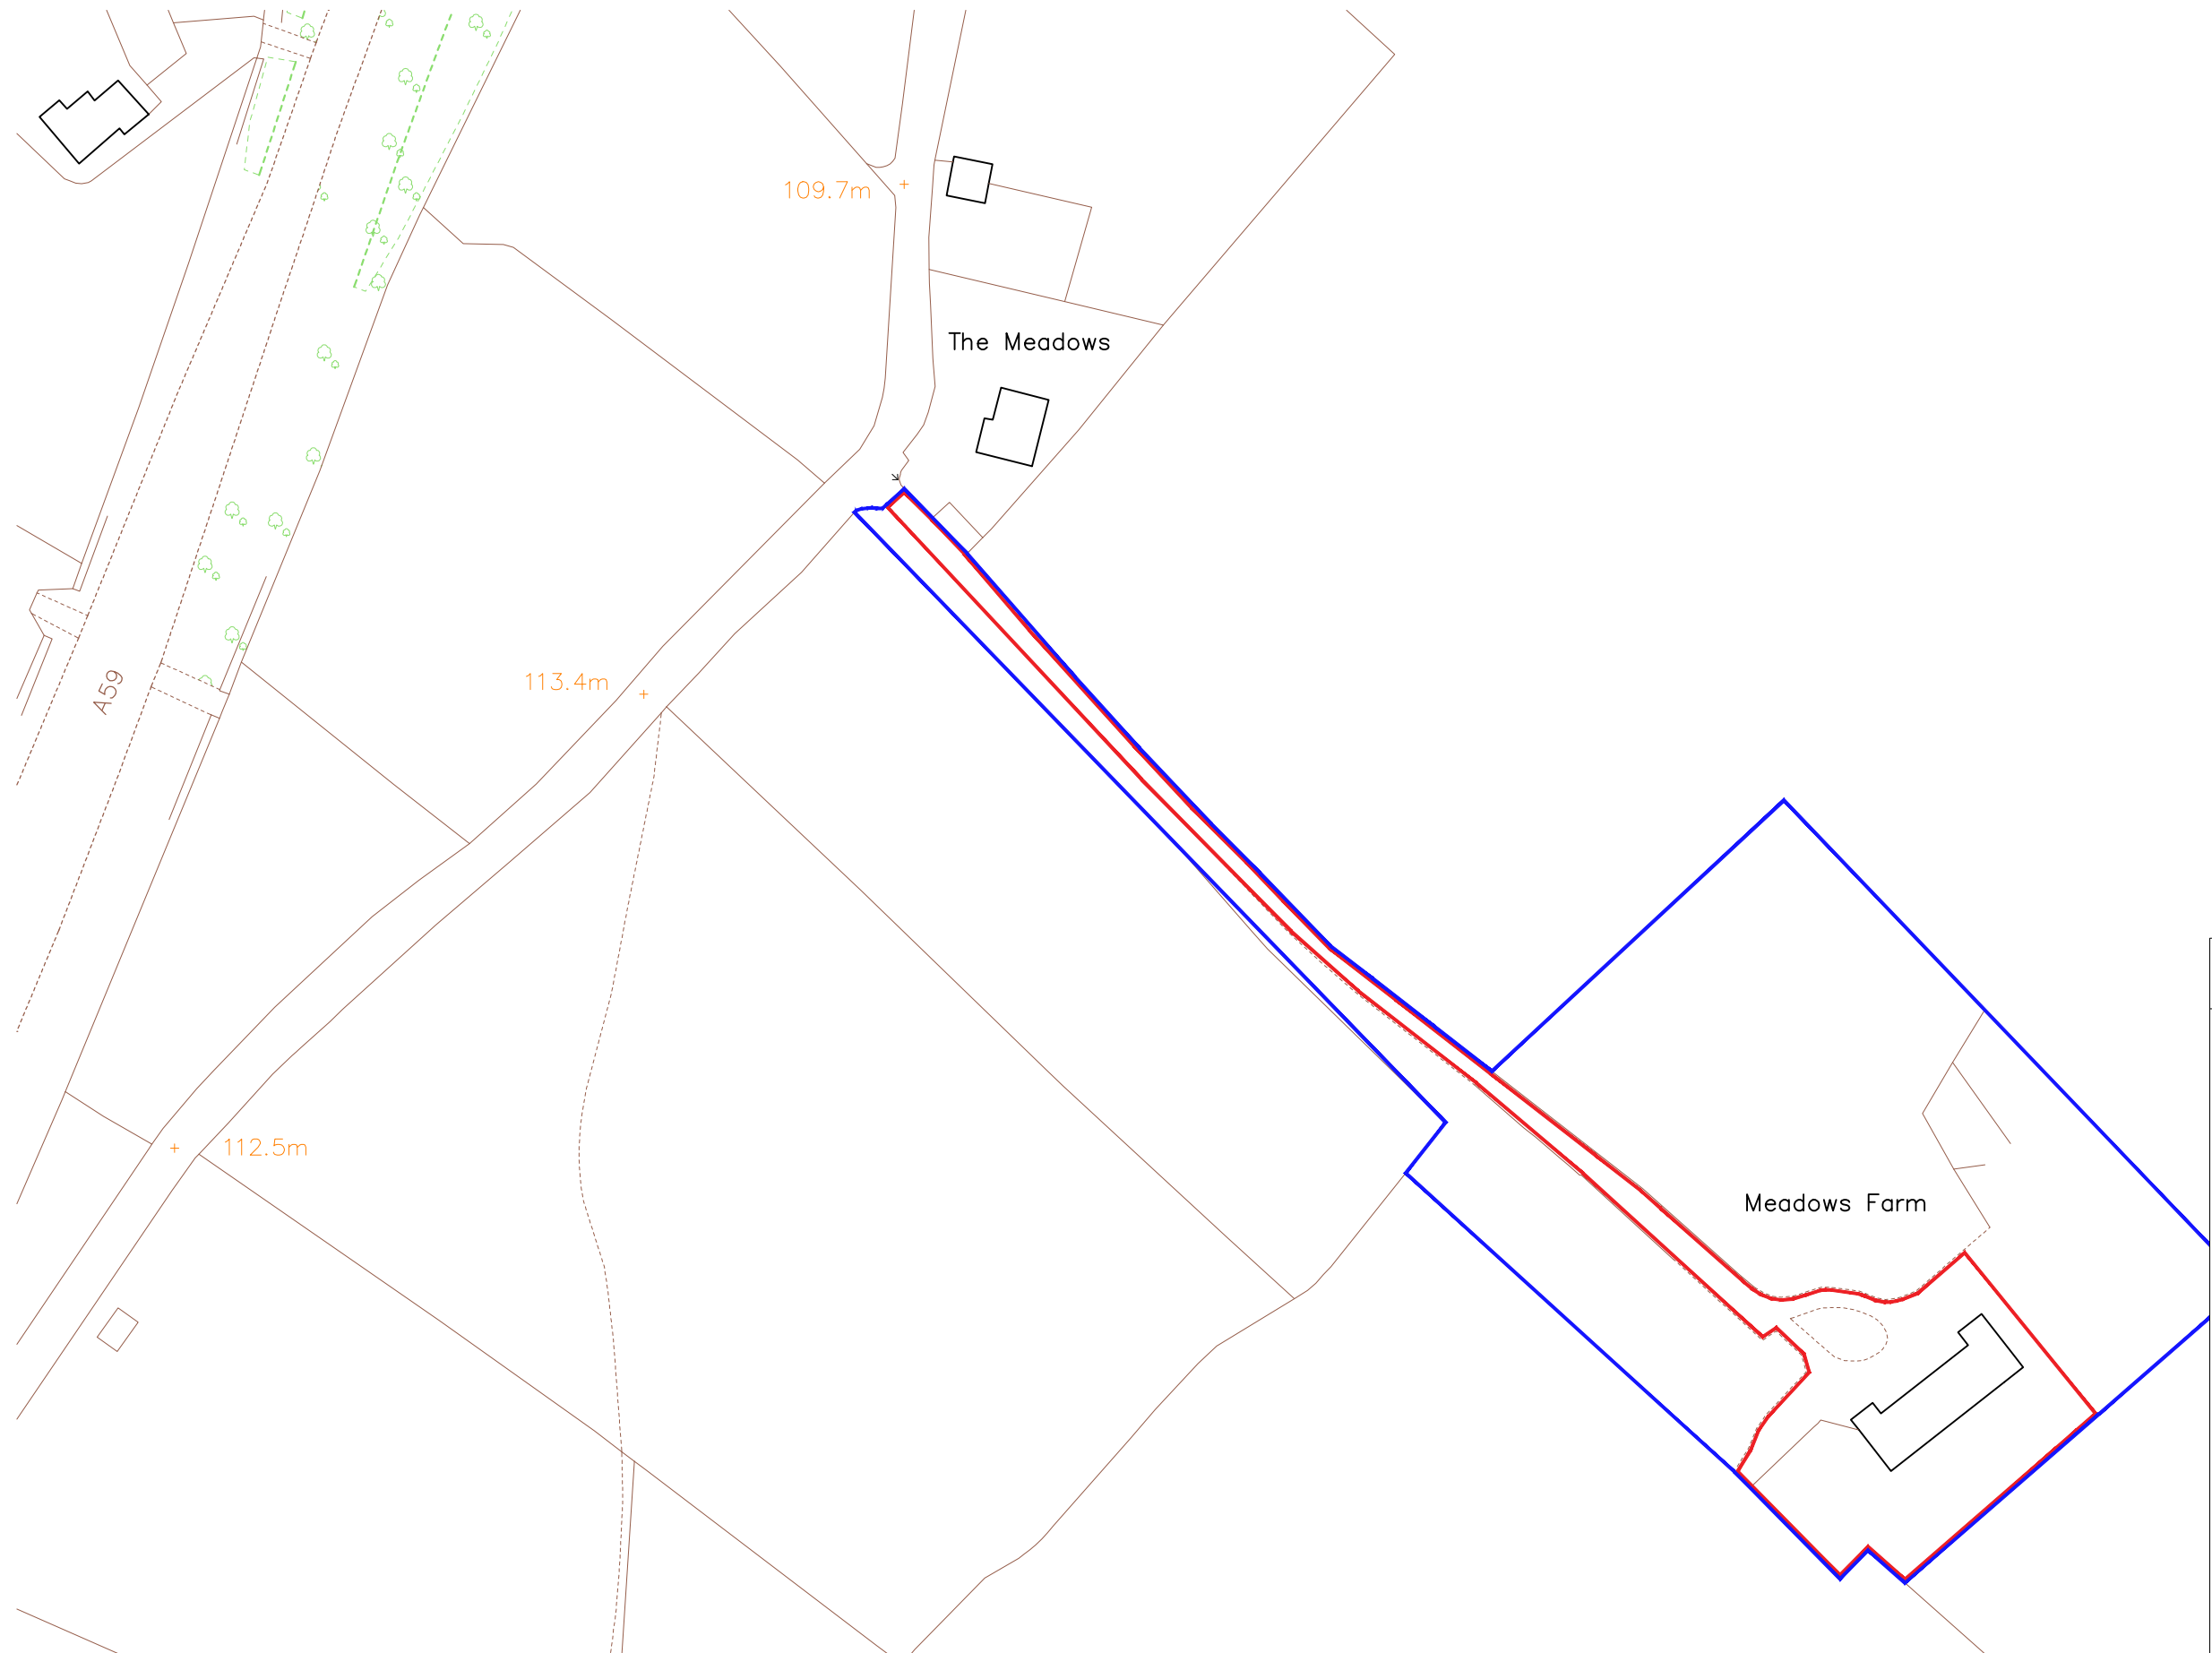
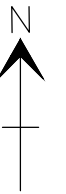


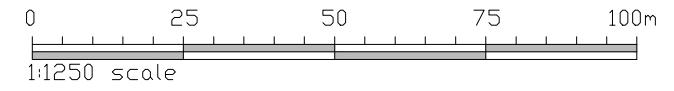

Client
Mr and Mrs Whitwell

Job Title
Proposed extension and alterations to
Meadows Farm
Worston
Clitheroe
BB7 1QA

Drawing Title
Location Plan

Scale 1:1250 @ A3	Date August 2021	Drawn BWT
----------------------	---------------------	--------------

spa
ARCHITECTS

SUNDERLAND PEACOCK & ASSOCIATES LTD.
HAZELMERE, PIMLICO ROAD, CLITHEROE
LANCASHIRE, BB7 2AG
T 01200 423178 F 01200 427328
E info@sunderlandpeacock.com
www.sunderlandpeacock.com

6279 -E00