


Block Plan

Scale 1:200 @ A3

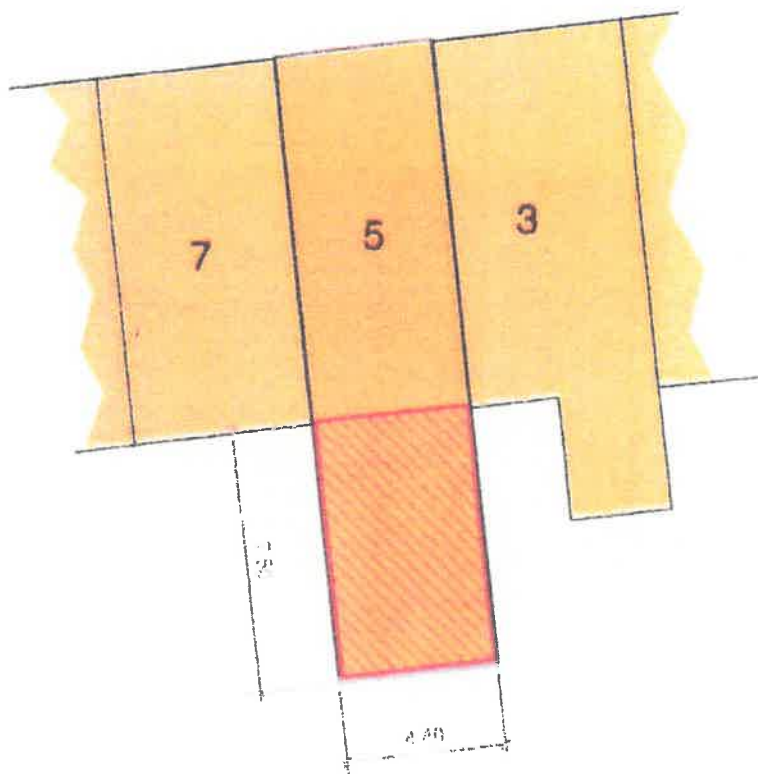

Furness Building Plans

Client	Mr R Howarth 5 Whalley Road, Read	Date	28/04/21
Drawn by	John Knaggs Furness Building Plans Tel. (01229) 869830 furnessbp@gmail.com	Drawing No.	SP1