



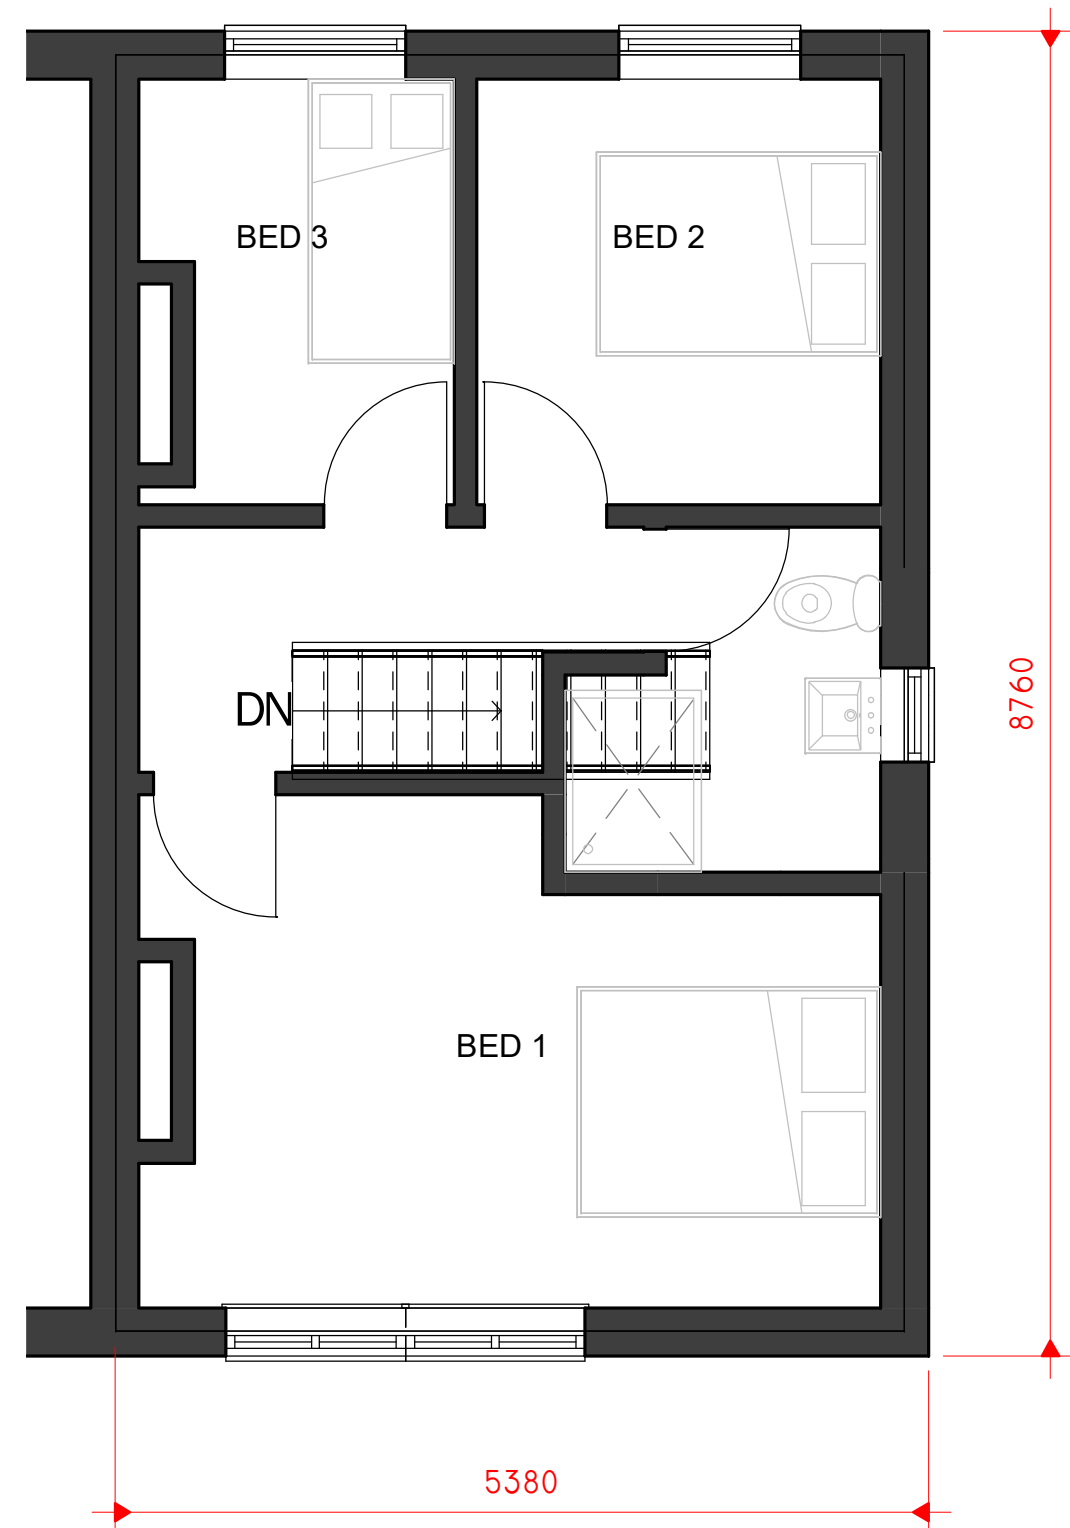


3 EXISTING SOUTH
1 : 100

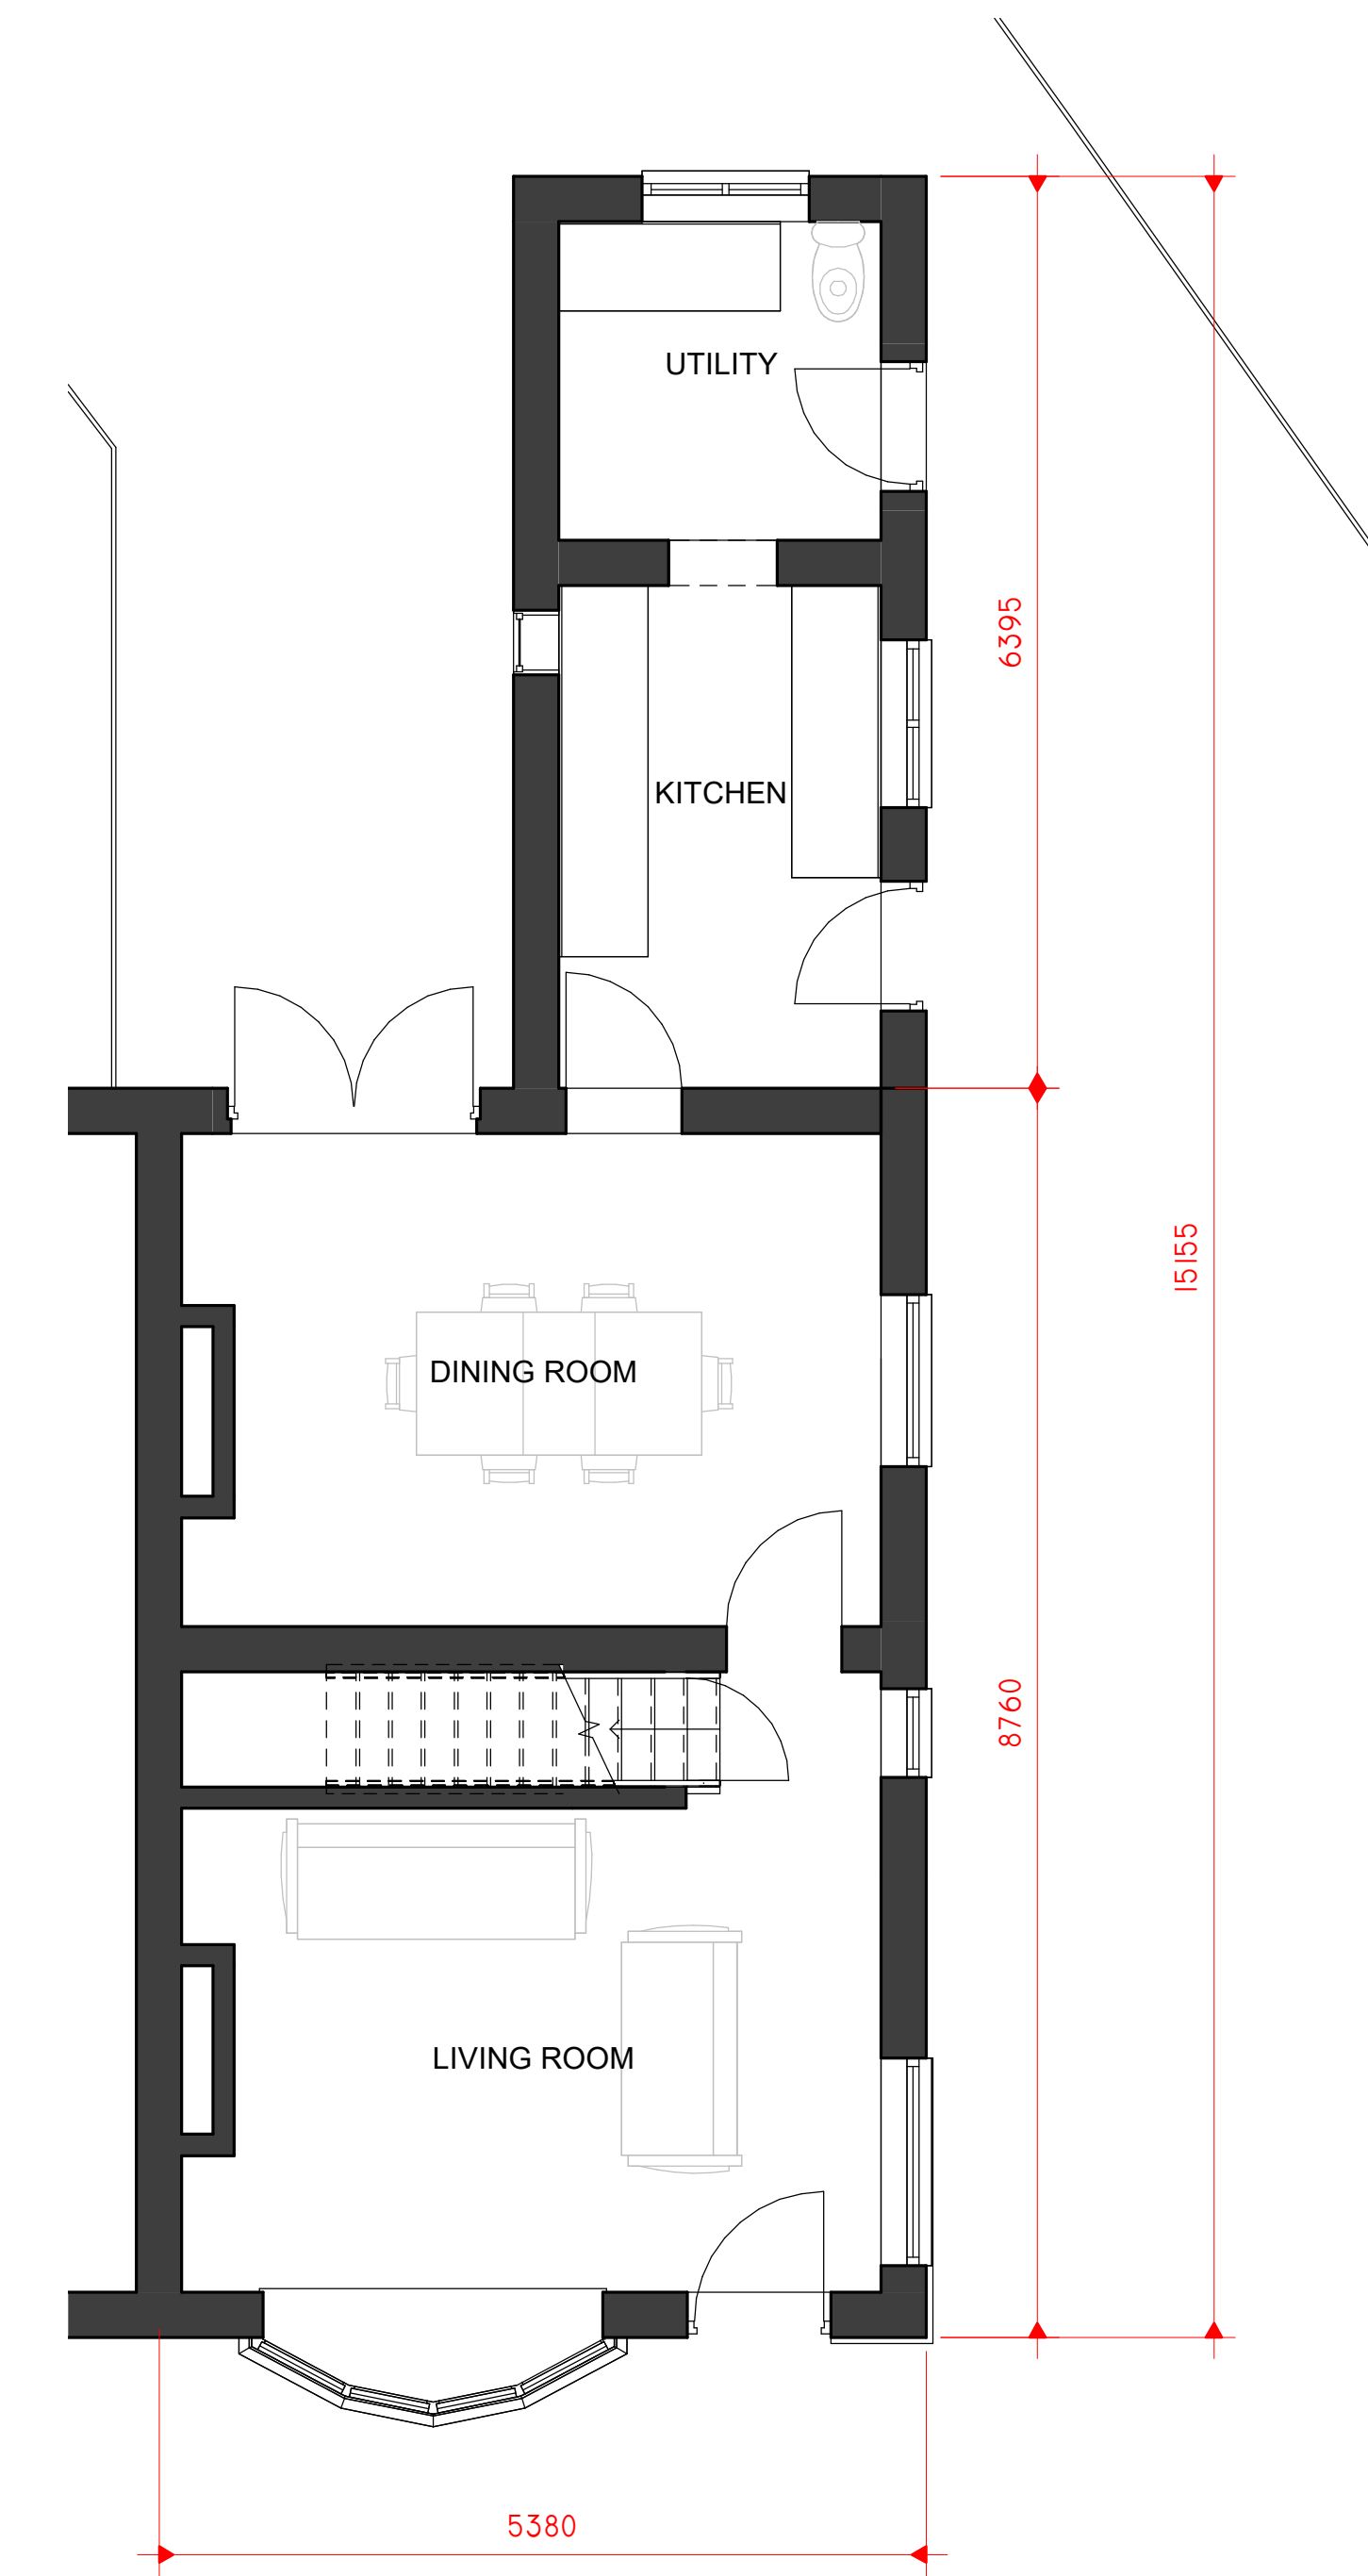

4 EXISTING EAST
1 : 100



5 EXISTING NORTH
1 : 100

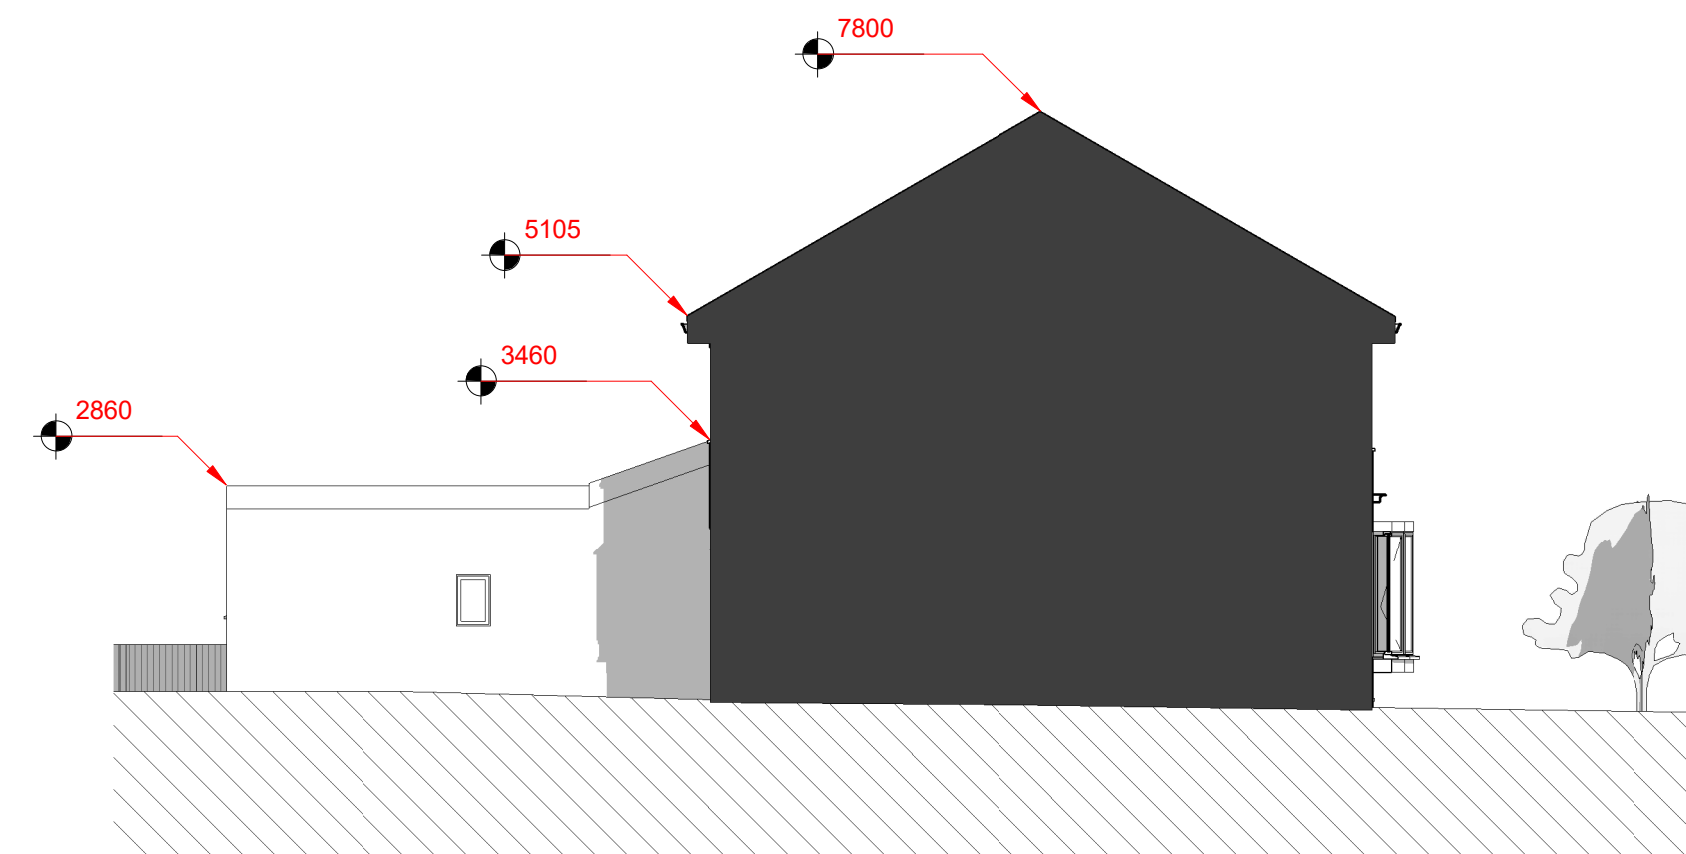

6 EXISTING WEST
1 : 100

Peter Hitchen
Architects

Marathon House
The Sidings Business Park
Whalley, BB7 9SE

01254 823 885

www.peterhitchenarchitects.co.uk

NOTES:

No.	Description	Date

CLIENT:
B. BROWN

PROJECT:
KELVEDON, WADDINGTON,
BB7 3HT

SHEET:
EXISTING PLANS &
ELEVATIONS

Project number
PHA/648

Date
03-08-2021

Drawn by
SW

Checked by
PH

A1.3

Scale
As indicated

Sheet size
A1