


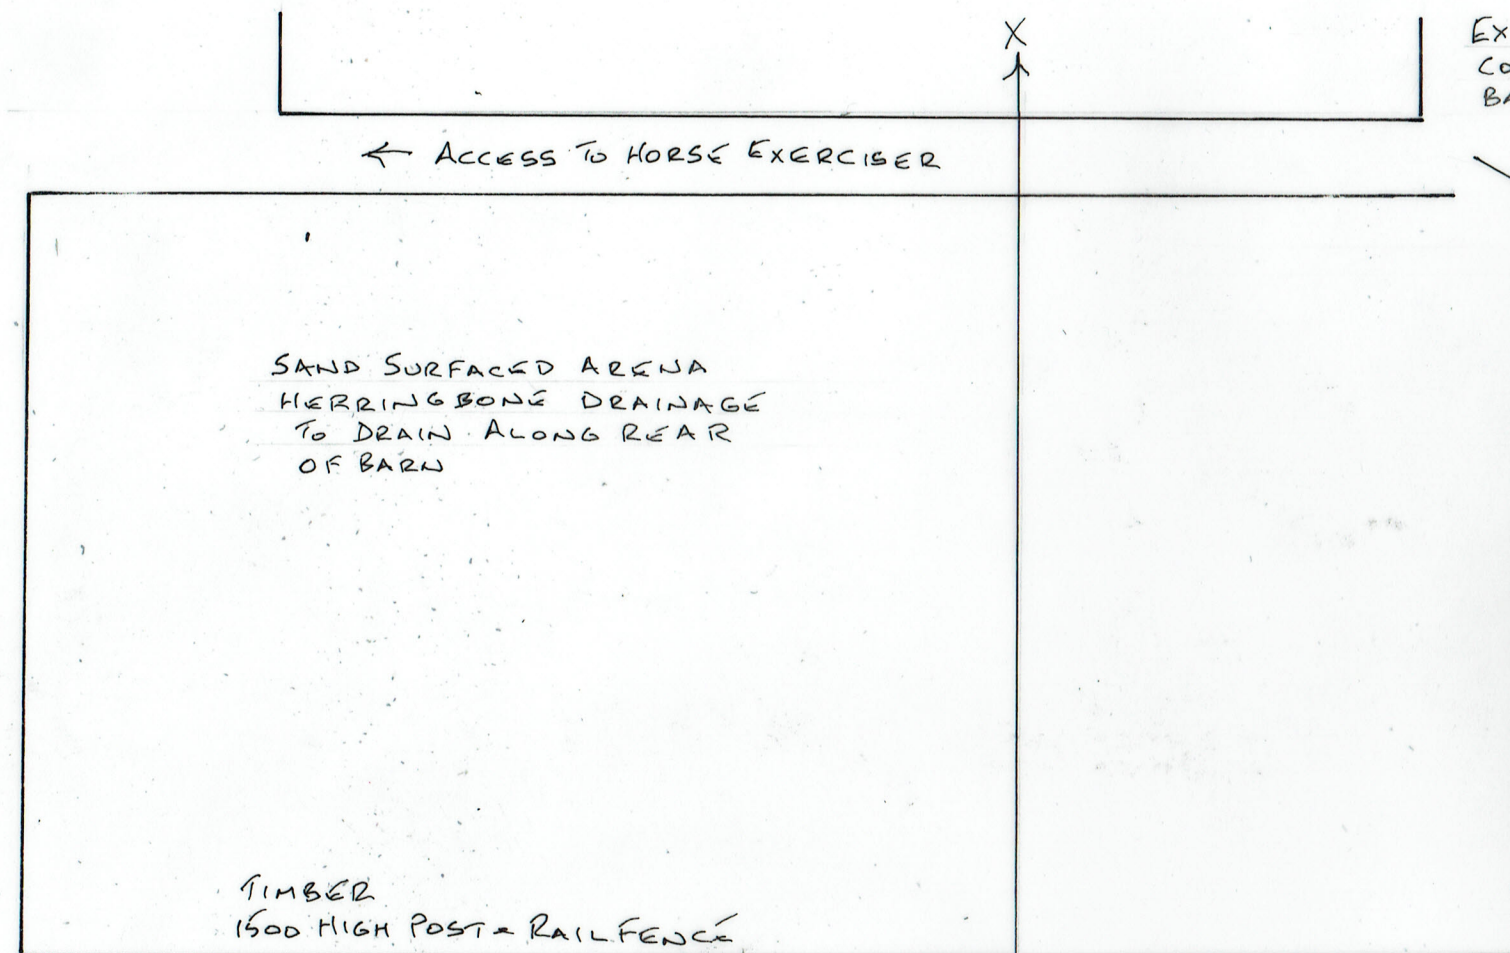

EXISTING STONE HARDSTANDING
CONTINUED ALONG REAR OF
BARN.


5 BAR GATE, SIZE
& POSITION TO
BE CONFIRMED



FENCE DETAIL (1:50)

1500 HIGH TIMBER FENCE
150 X 100 POSTS. 200 X 200 CORNER POSTS
120 X 100 RAILS
175 X 50 RETAINING BOARDS

C. 150MM SILICA SAND ON MEMBRANE
ON 150 X 40 MM STONE ON MEMBRANE
ON COMPACTED LEVEL GROUND.

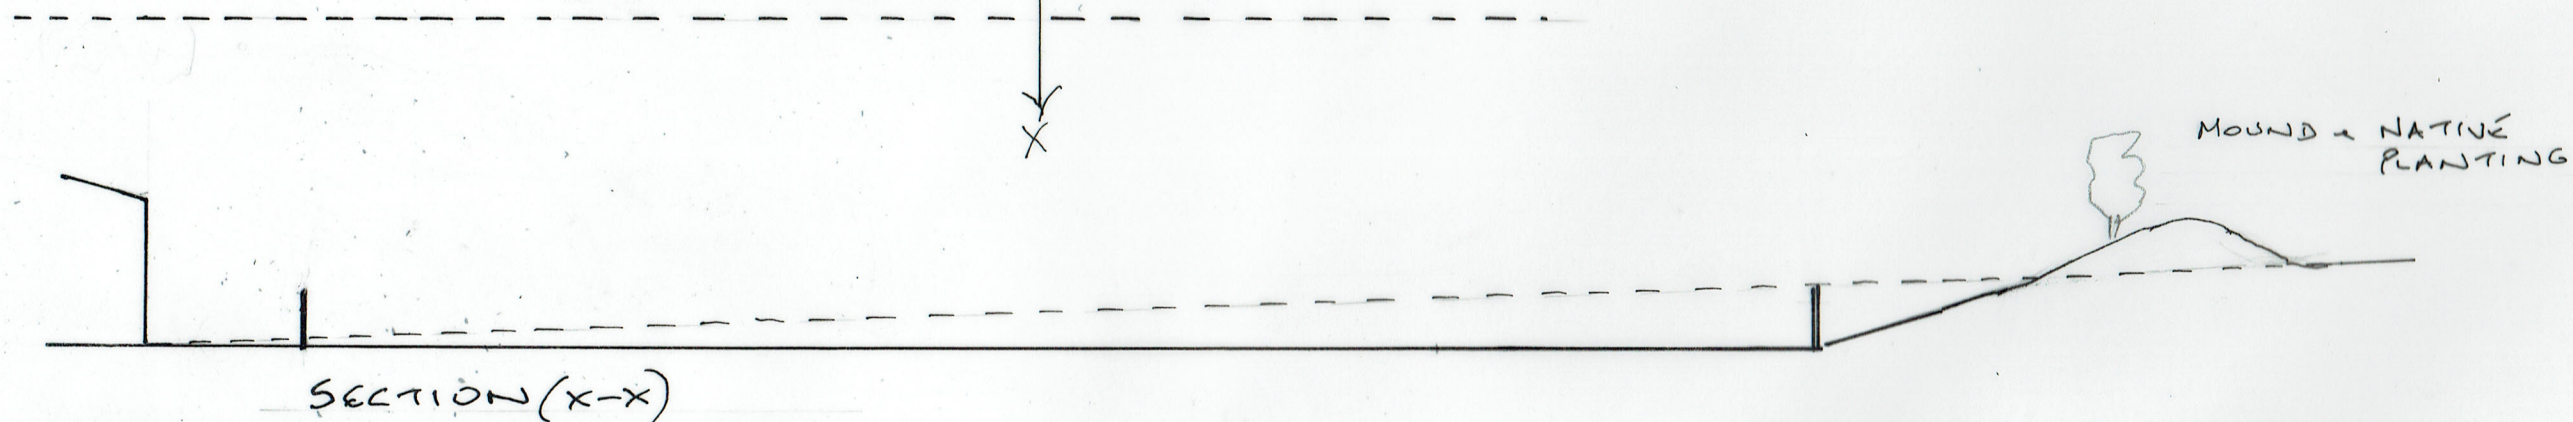

1 PROPOSED PLAN

SCALE 1:200 @ A3

02/08/2021

21/664/01

RIDING ARENA

FELL VIEW BARN, BOLTON BY BOWLAND BB7 4PQ