


EXISTING WEST FACING ELEVATION SCALE 1:100




EXISTING SOUTH FACING ELEVATION SCALE 1:100

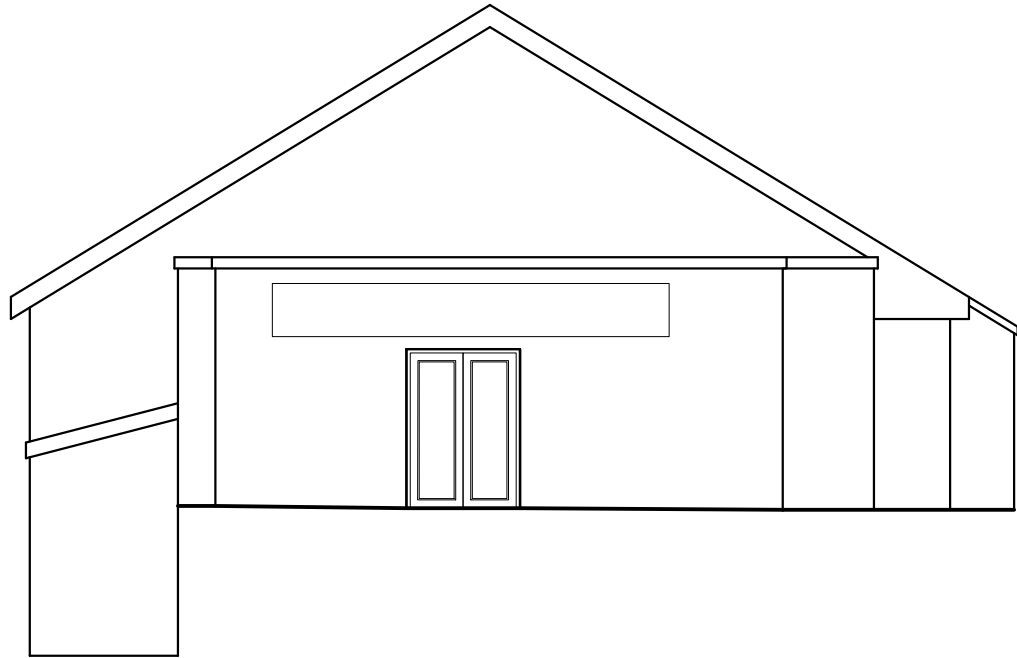


EXISTING EAST FACING ELEVATION SCALE 1:100


GARAGE

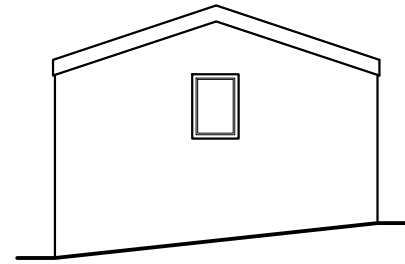

EXISTING WEST FACING ELEVATION SCALE 1:100

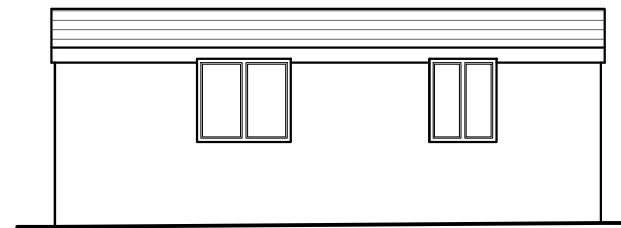

EXISTING SOUTH FACING ELEVATION SCALE 1:100

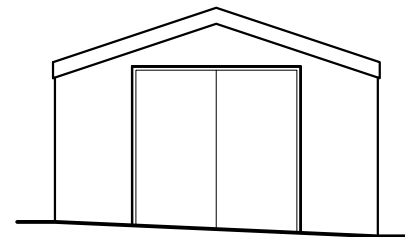


EXISTING EAST FACING ELEVATION SCALE 1:100



EXISTING NORTH FACING ELEVATION SCALE 1:100

This drawing is to be read in conjunction with all relevant Architect, consultants' and specialists' drawings and specifications. The Architect is to be notified of any discrepancies before proceeding. Do not scale from this drawing. All dimensions and levels are to be checked on site. This drawing is subject to copyright. All work carried out before Planning and Building Permission has been granted is at the contractor/clients risk.
 Note: proposed drawing based on OS dwg information. All illustrated dimensions are approximate and all site dimensions are to be checked on site and subject to site survey.

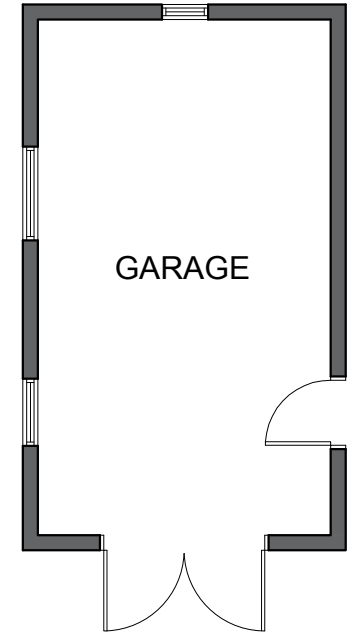

Client
 Mr and Mrs Marhraoui

Job Title
 Proposed Holiday Let Units at,
 The Wellsprings,
 Sabden

Drawing Title
 Existing Plans and Elevations

Scale 1:100 @A3	Date Dec 2020	Drawn BWT
--------------------	------------------	--------------

spa
 SUNDERLAND PEACOCK ARCHITECTS
 SUNDERLAND PEACOCK & ASSOCIATES LTD.
 HAZELMERE, PIMLICO ROAD, GLITHEROE
 LANCASHIRE, BB7 2AG
 T 01200 423178 F 01200 427328
 E info@sunderlandpeacock.com
 www.sunderlandpeacock.com

6218 -E02 REV -