

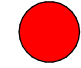


KEY
 Olivio Black 2 External Light -

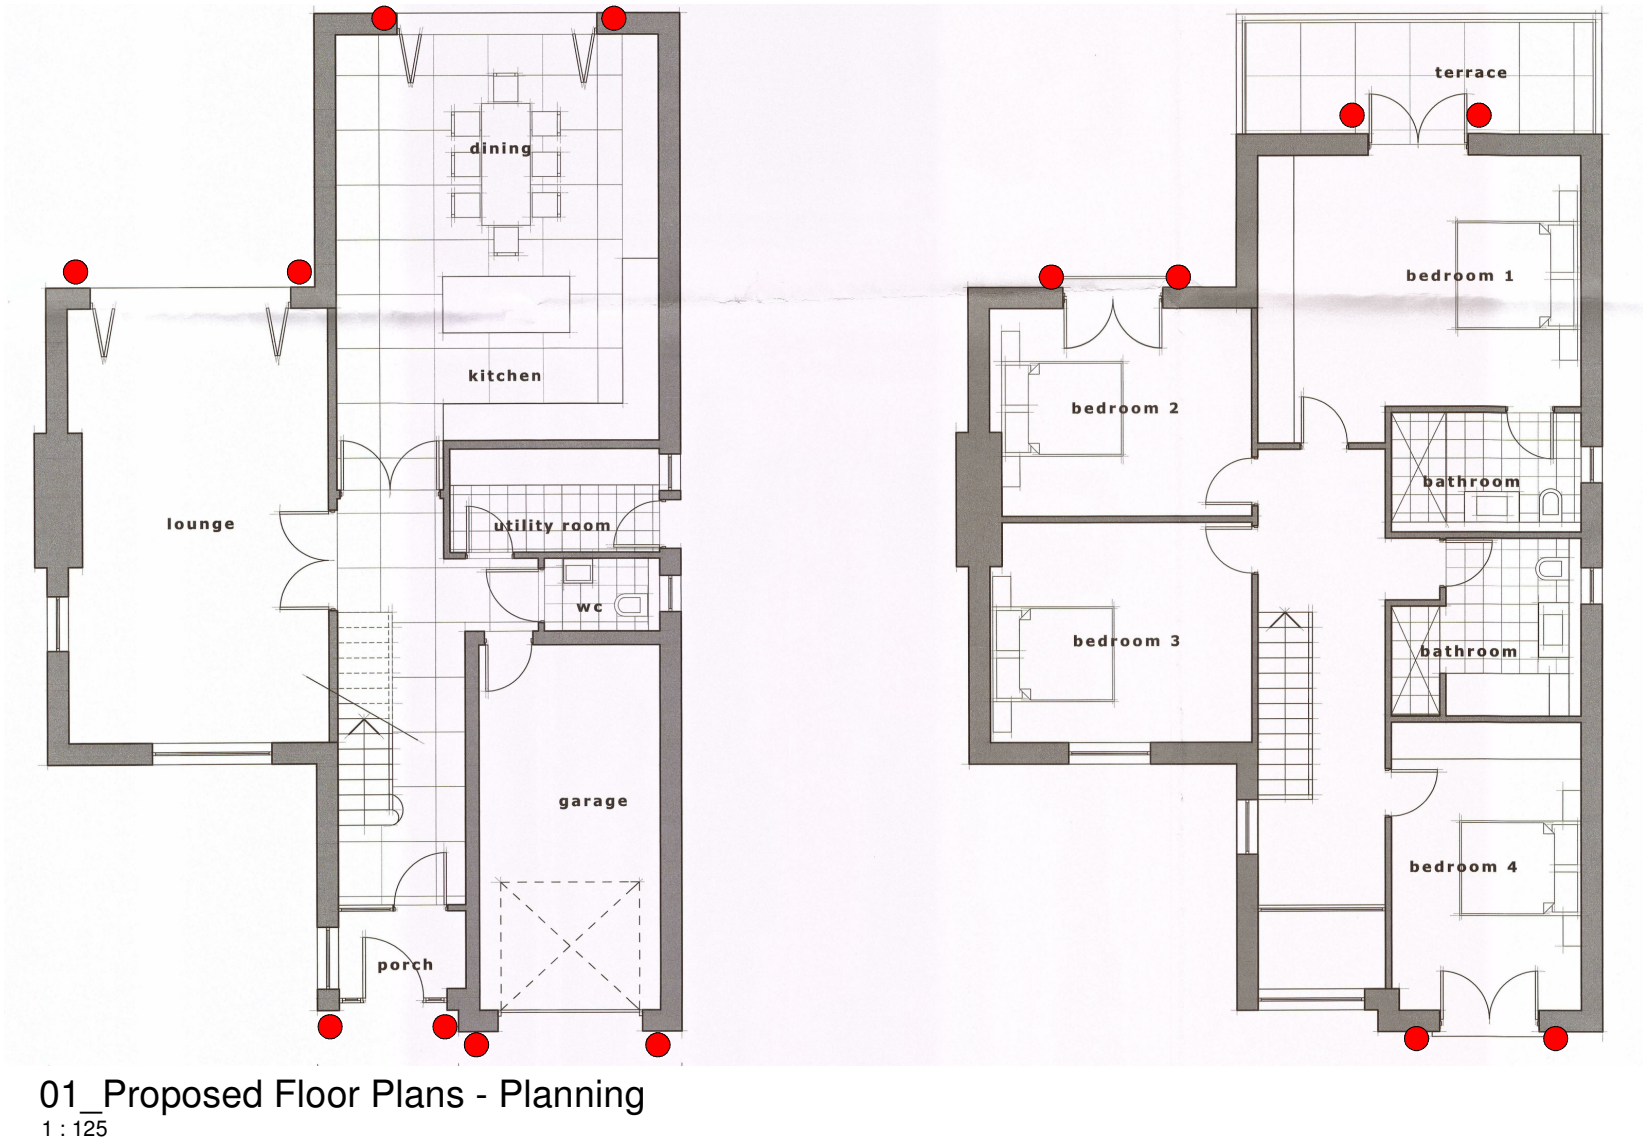

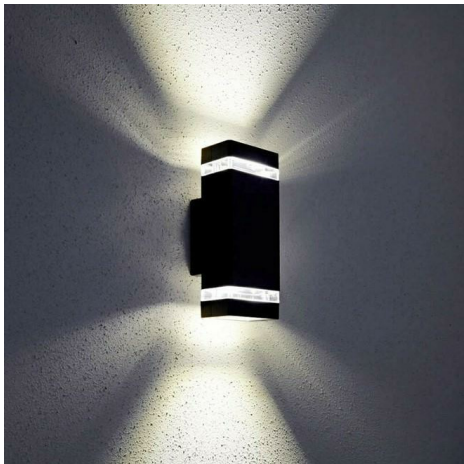

Rev	Description	Date
-----	-------------	------

DRAWING TITLE:
External Lighting Details
 PROJECT DESCRIPTION:
New House PLOT 2
 PROJECT ADDRESS:
30 Barker Lane -Mellor Blackburn

Planning Drawing