

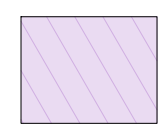


A59

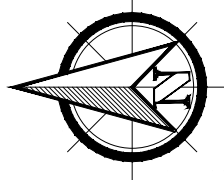

Site Compound & Visitor / Contractor Parking

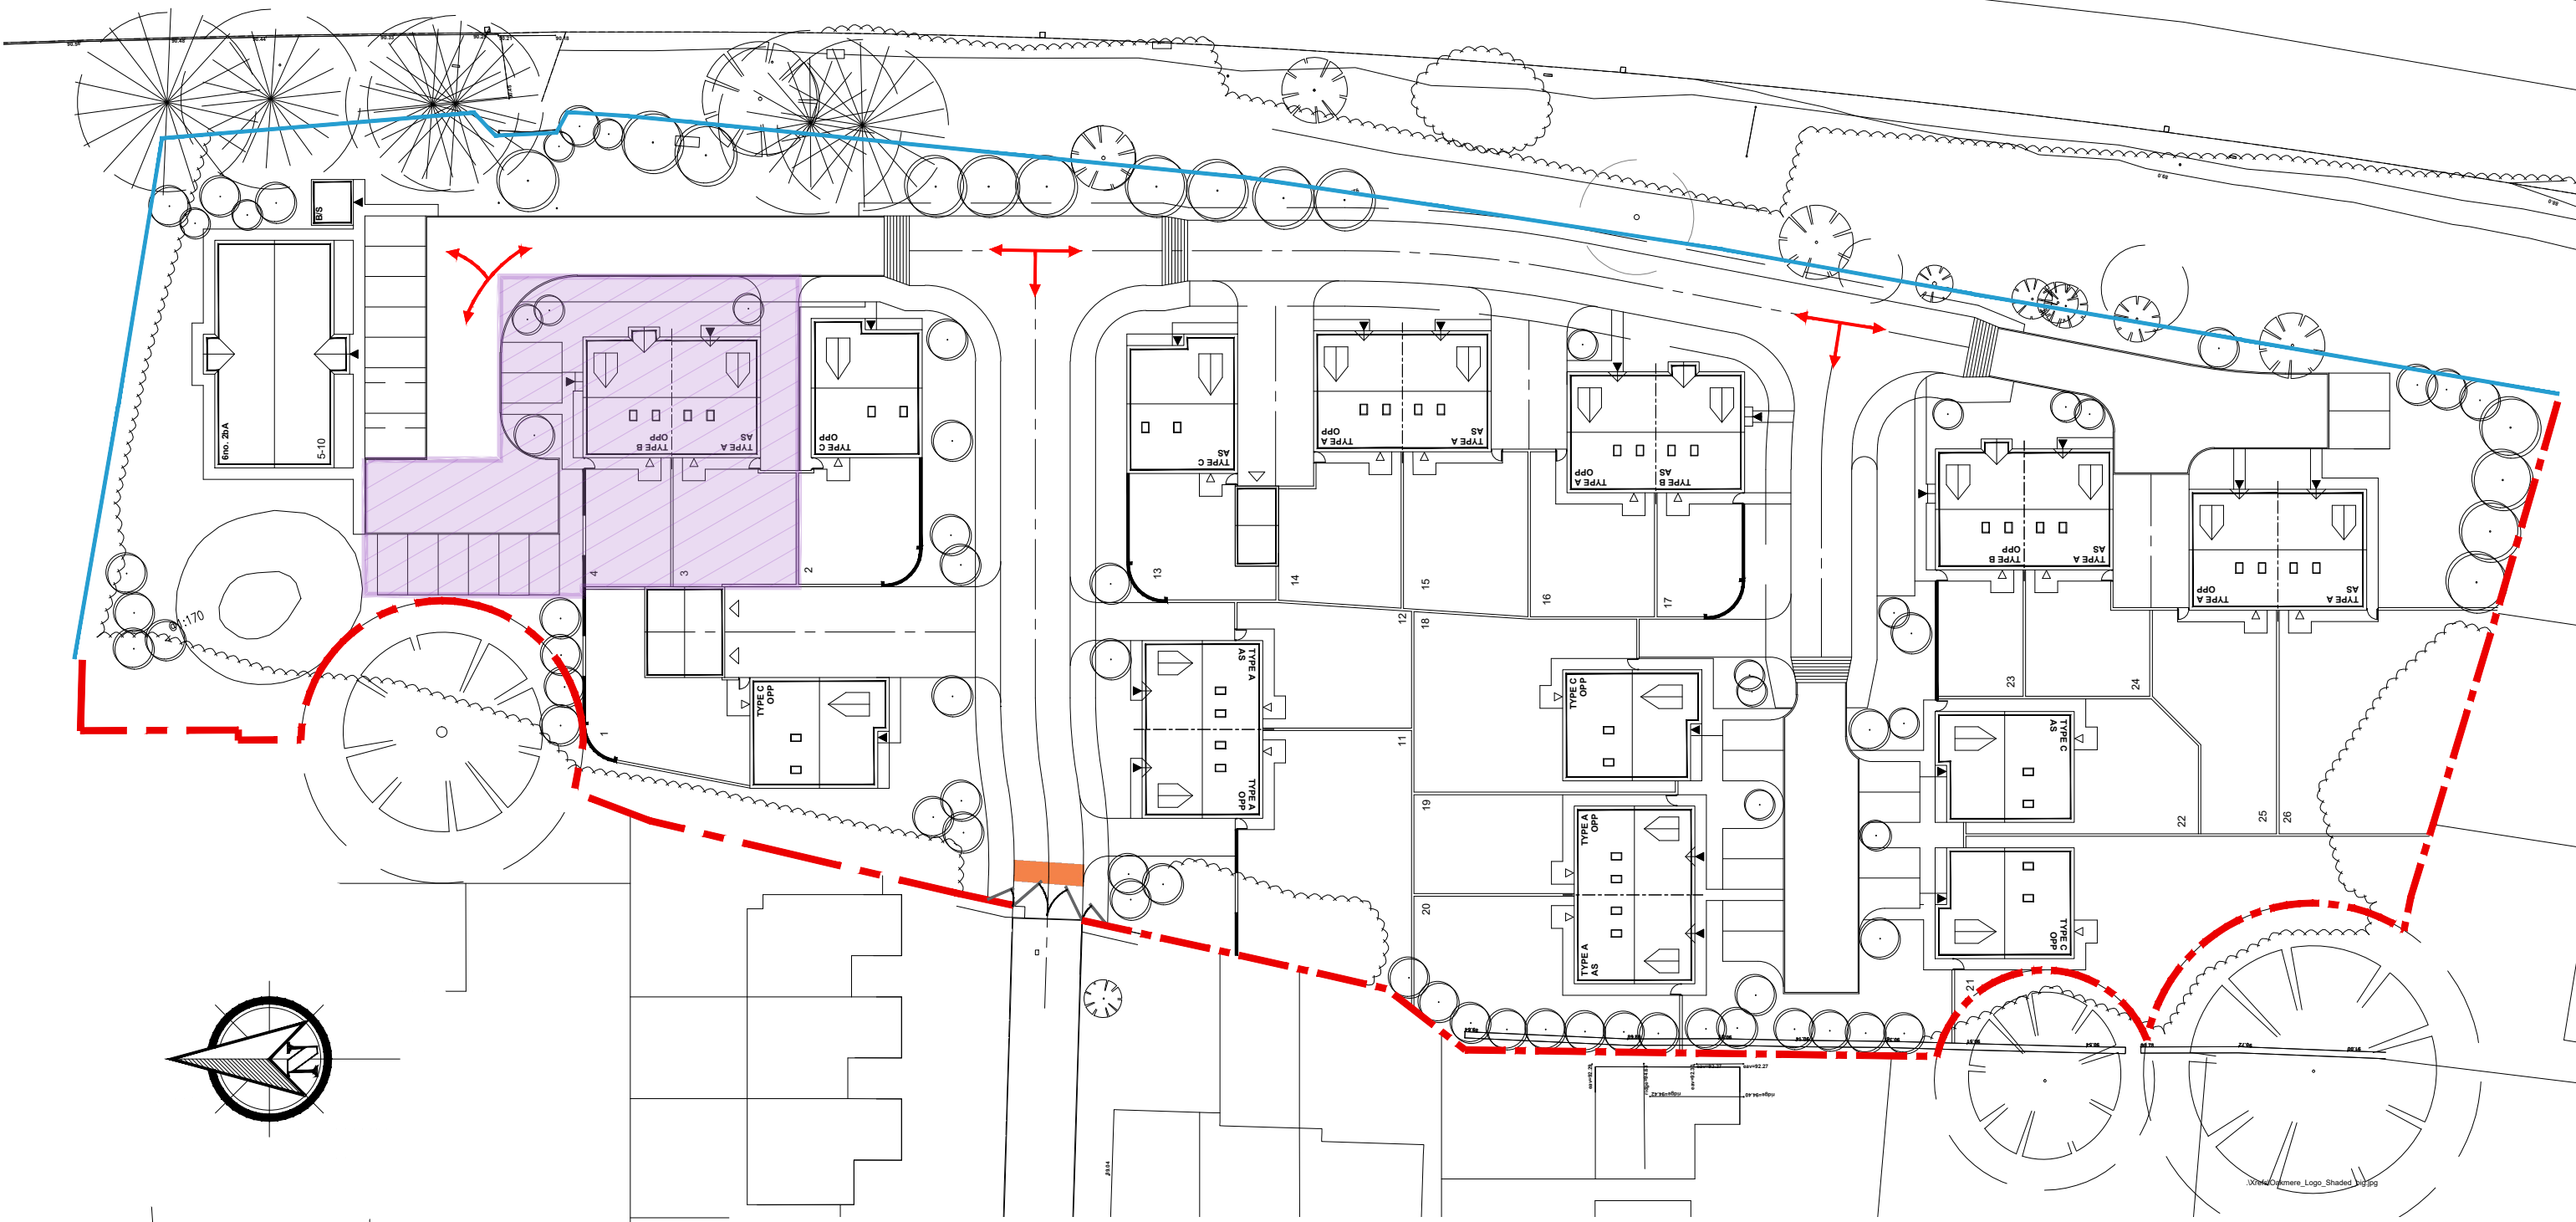

Wheel Wash



Vehicle & Pedestrian Gate



Vehicle Direction Route



Heras Security / Tree Protection Fencing
(fencing to be in line with landscaping layout)

refer to DWG 20155-001-01-P1 & 20155-001-02-P1



3m Acoustic Fence
refer to DWG 065-AF-3000mm for detail

Helm Bank, Natland, Kendal
Cumbria LA9 7PS
Tel:015395 60605 OakmereHomes.co.uk

PROJECT TITLE
Sheepfold Crescent,
Barrow Brook

DRAWING TITLE
CMS

DRAWING NUMBER
065/CMS/01

REVISION
-

DATE
04/21

SCALE
1:50@A3

REV	DATE	DESCRIPTION