

3/2021/0824
Previously approved plan


BACK ELEVATION

SCALE 1-50

3 2011 1 5 1 9 E

All electrical work must be carried out to meet the requirements of Building Regulations Part F by a person competent to do so. Prior to completion the Council are to be provided with a copy of either:-

1. An electrical installation certificate issued under an Approved Competent Person Scheme, or
2. An electrical installation certificate signed by a person competent to do so.

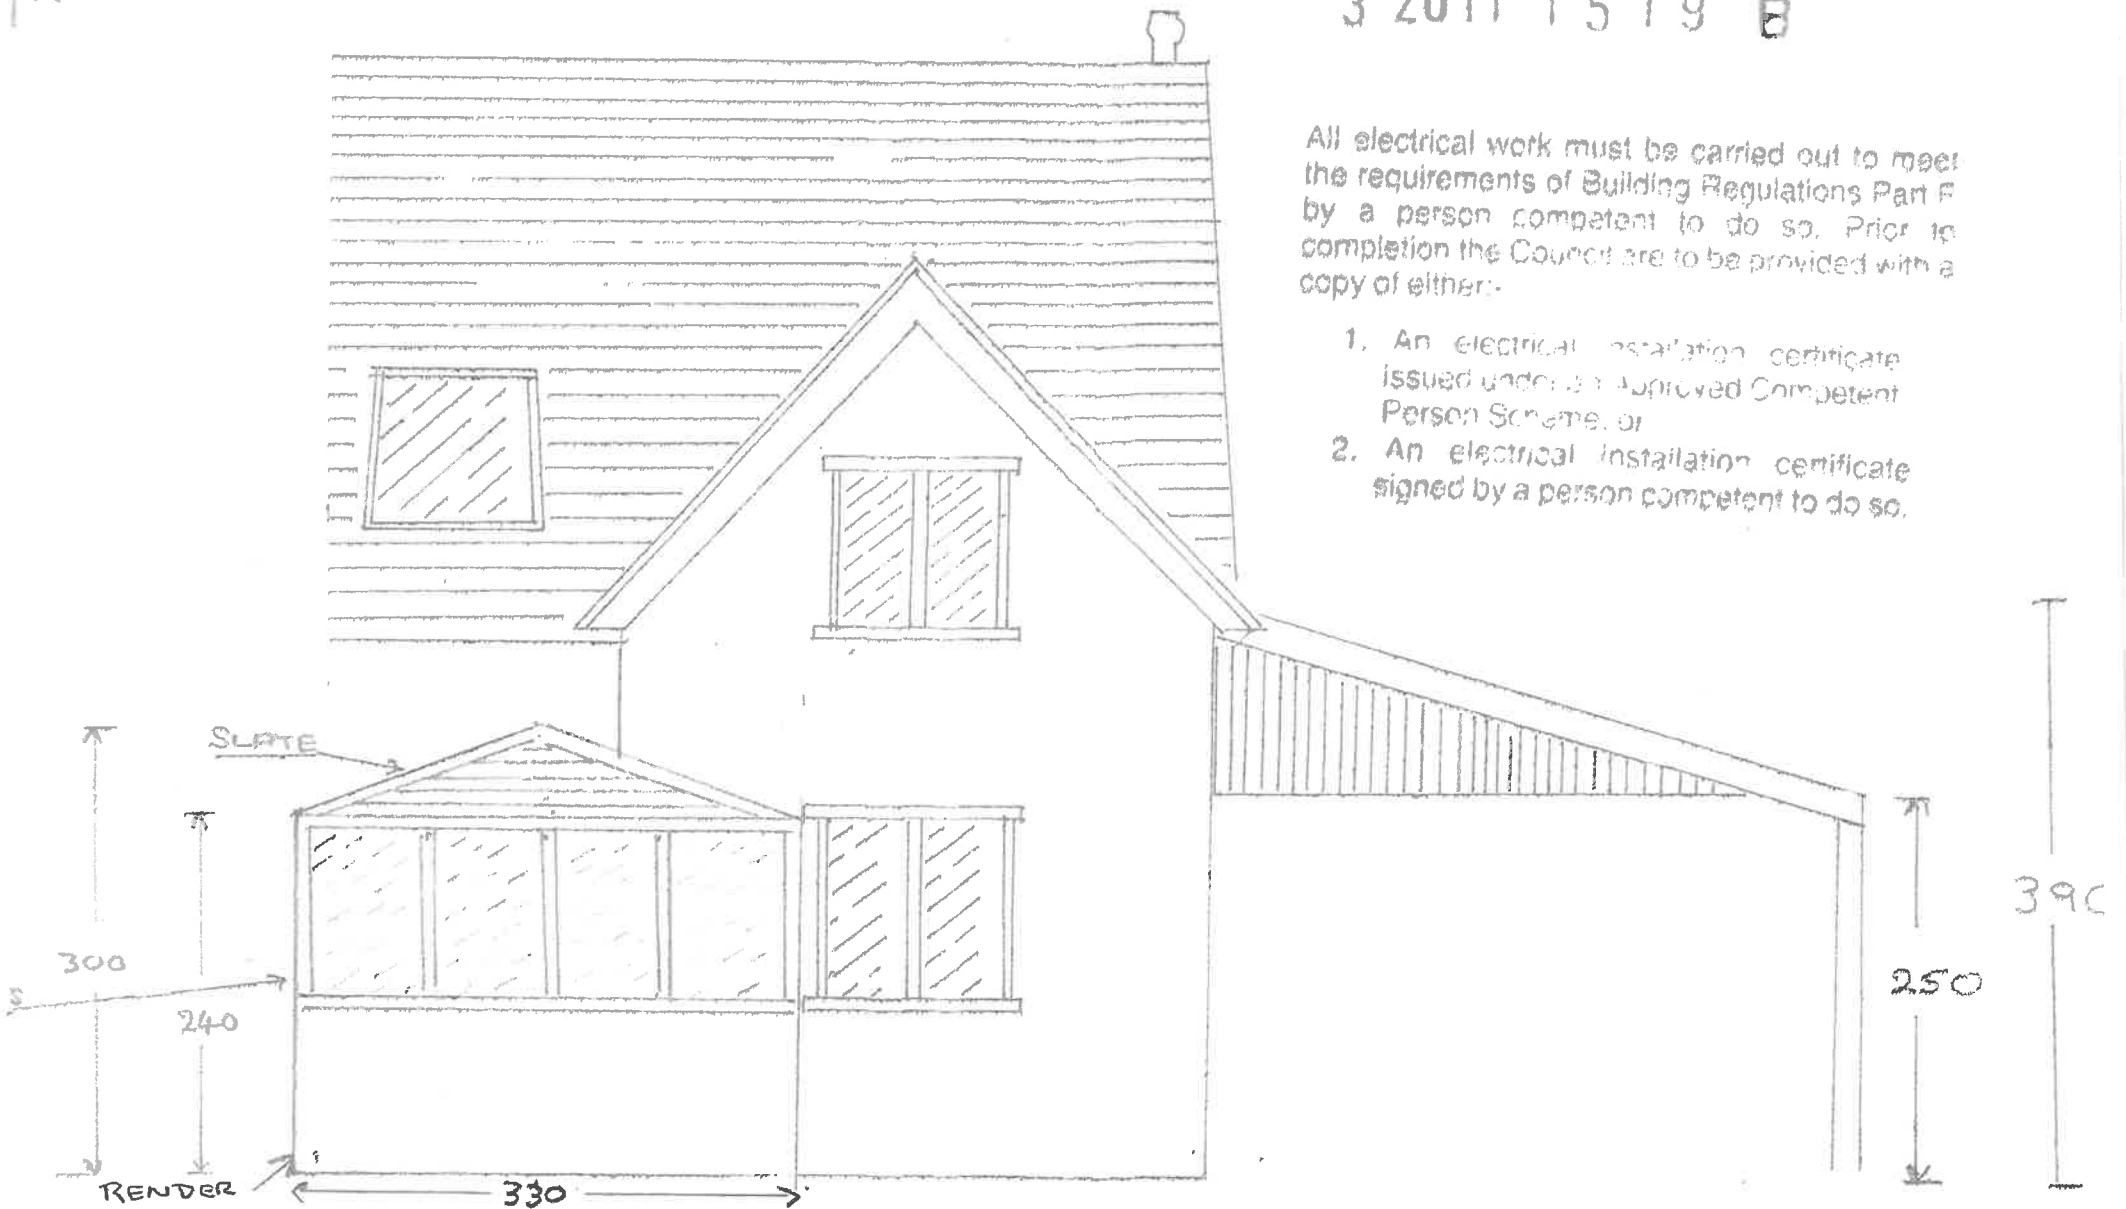

3/2021/0824
previously approved plan

SIDE ELEVATION

SCALE 1-50

3 2011 1 5 1 9 B

all electrical work must be carried out to meet the requirements of Building Regulations Part P by a person competent to do so. Prior to completion the Council are to be provided with a copy of either:-

1. An electrical installation certificate issued under an Approved Competent Person Scheme or
2. An electrical installation certificate signed by a person competent to do so.

