




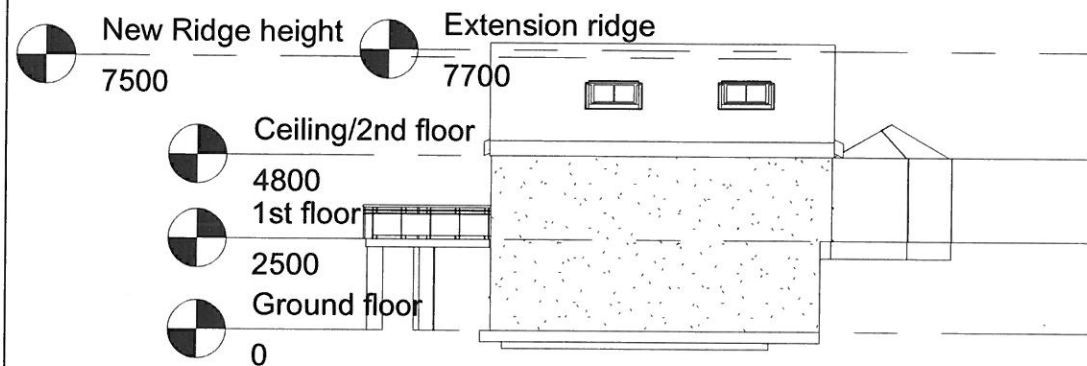


1 West
1 : 200

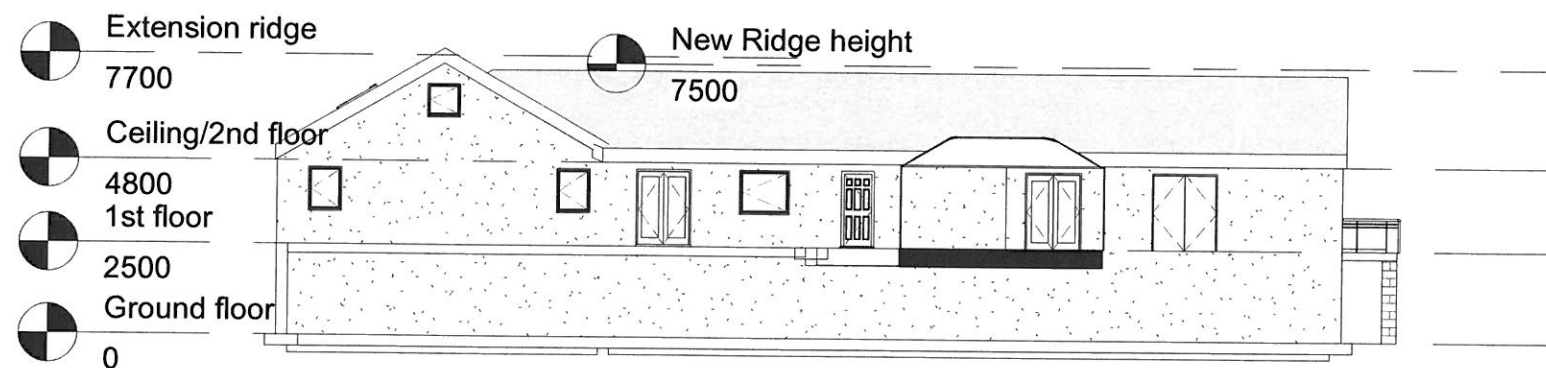

2 South
1 : 200

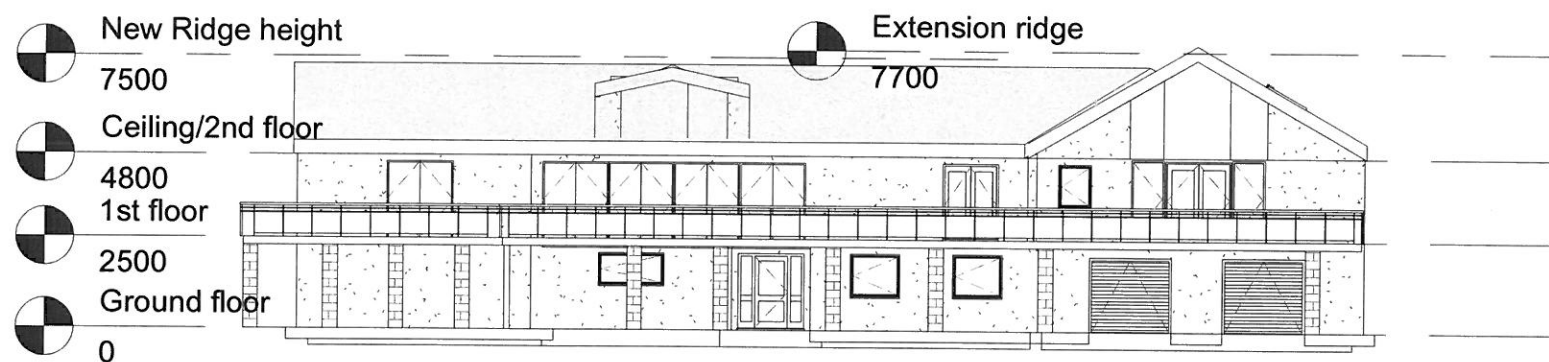

3 North
1 : 200

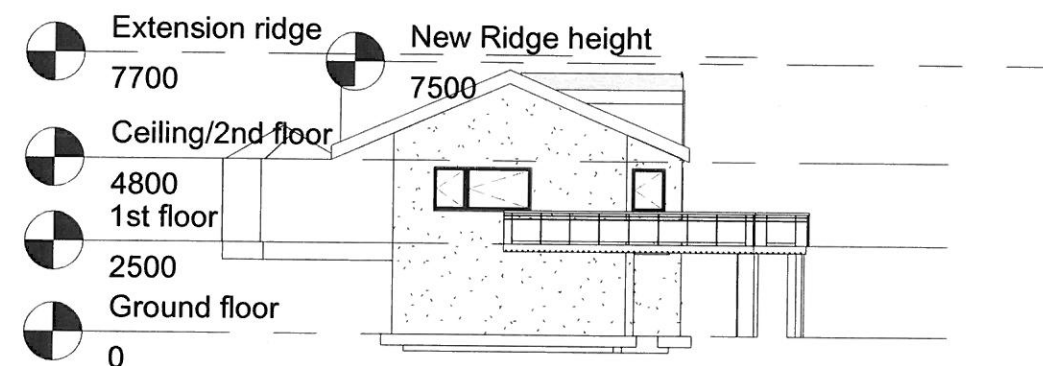

4 East
1 : 200

No.	Description	Date

C:\Users\ingregori\Documents\CAD\New folder\highcroft\PDF images\proposed elevations final\A051307.png www.autodesk.com/revit			
CODE	STATUS	SUITABILITY DESCRIPTION	PURPOSE OF ISSUE

PROJECT 2 storey extension		CLIENT Highcroft billington		
SHEET Existing elevations	Date Issue Date	Project number Project Number	Scale (@ A3) 1 : 200	
	Drawn by Author	DRAWING NUMBER		REV
	Checked by Checker	B102		