





PROPOSED SOUTH

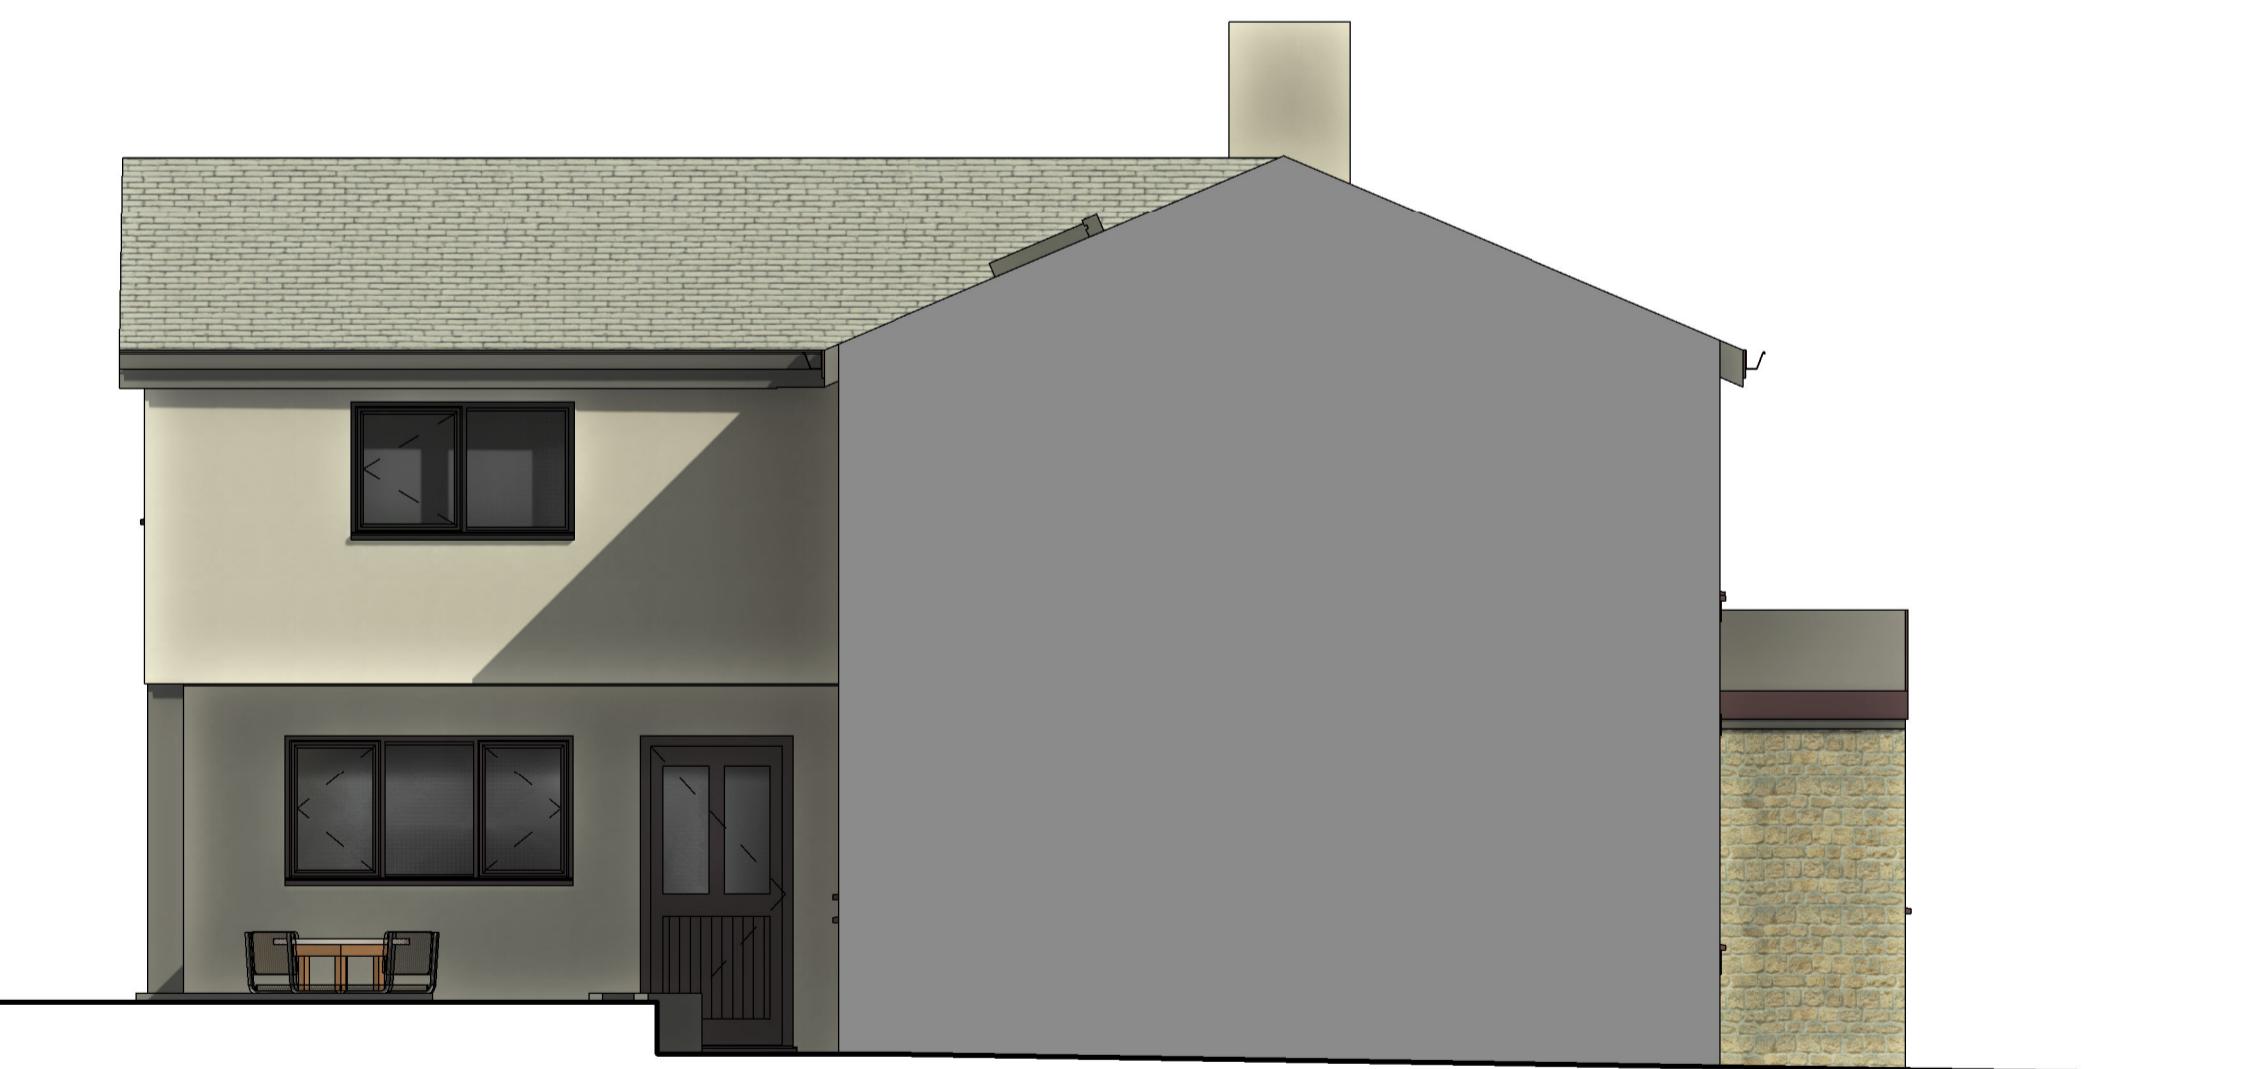

PROPOSED WEST

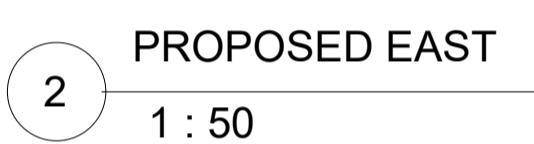

PROPOSED NORTH
1 : 50

Peter Hitchen Architects

Marathon House
The Sidings Business Park
Whalley, BB7 9SE

01254 823 885

www.peterhitchenarchitects.co.uk

NOTES:

CLIENT:

Mrs Taylor

PROJECT:

22 Mellor Lane, Mellor

SHEET:

PROPOSED ELEVATION

Project number

RHA/554

13/08/2021

JD

PH

A2.2

1 : 50

1