

1 0 PROPOSED GROUND FLOOR Pitch
1 : 50



2 PROPOSED NORTH Pitched
1 : 50




5 Front - Pitched




6 Top - Pitched



7 Side - Pitched

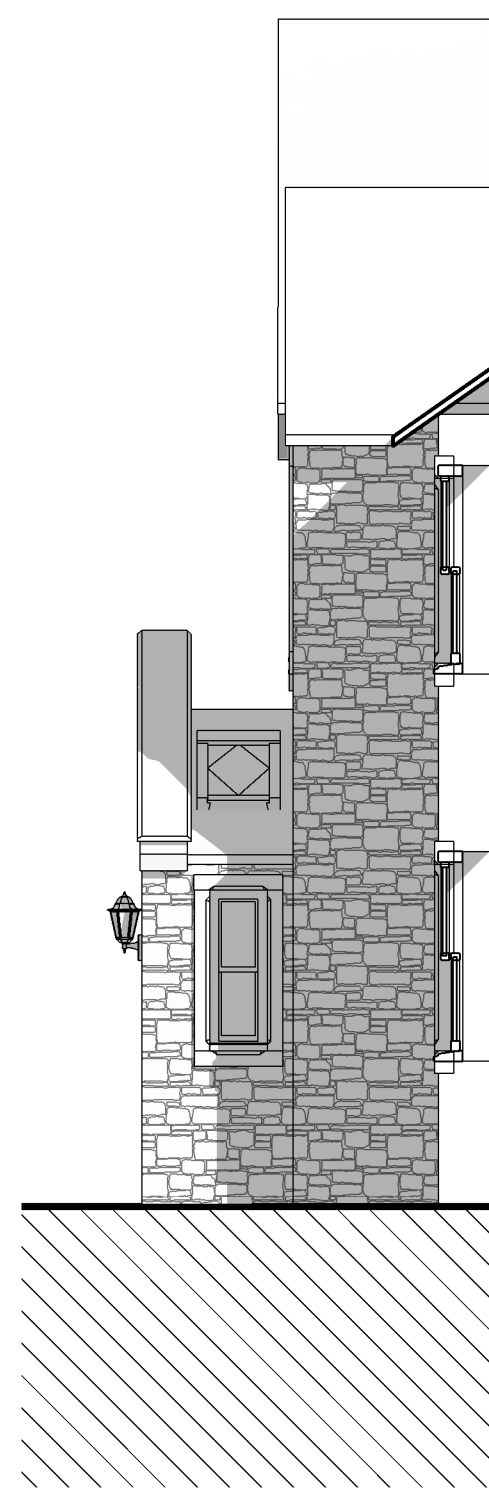

3 PROPOSED WEST Pitched
1 : 50

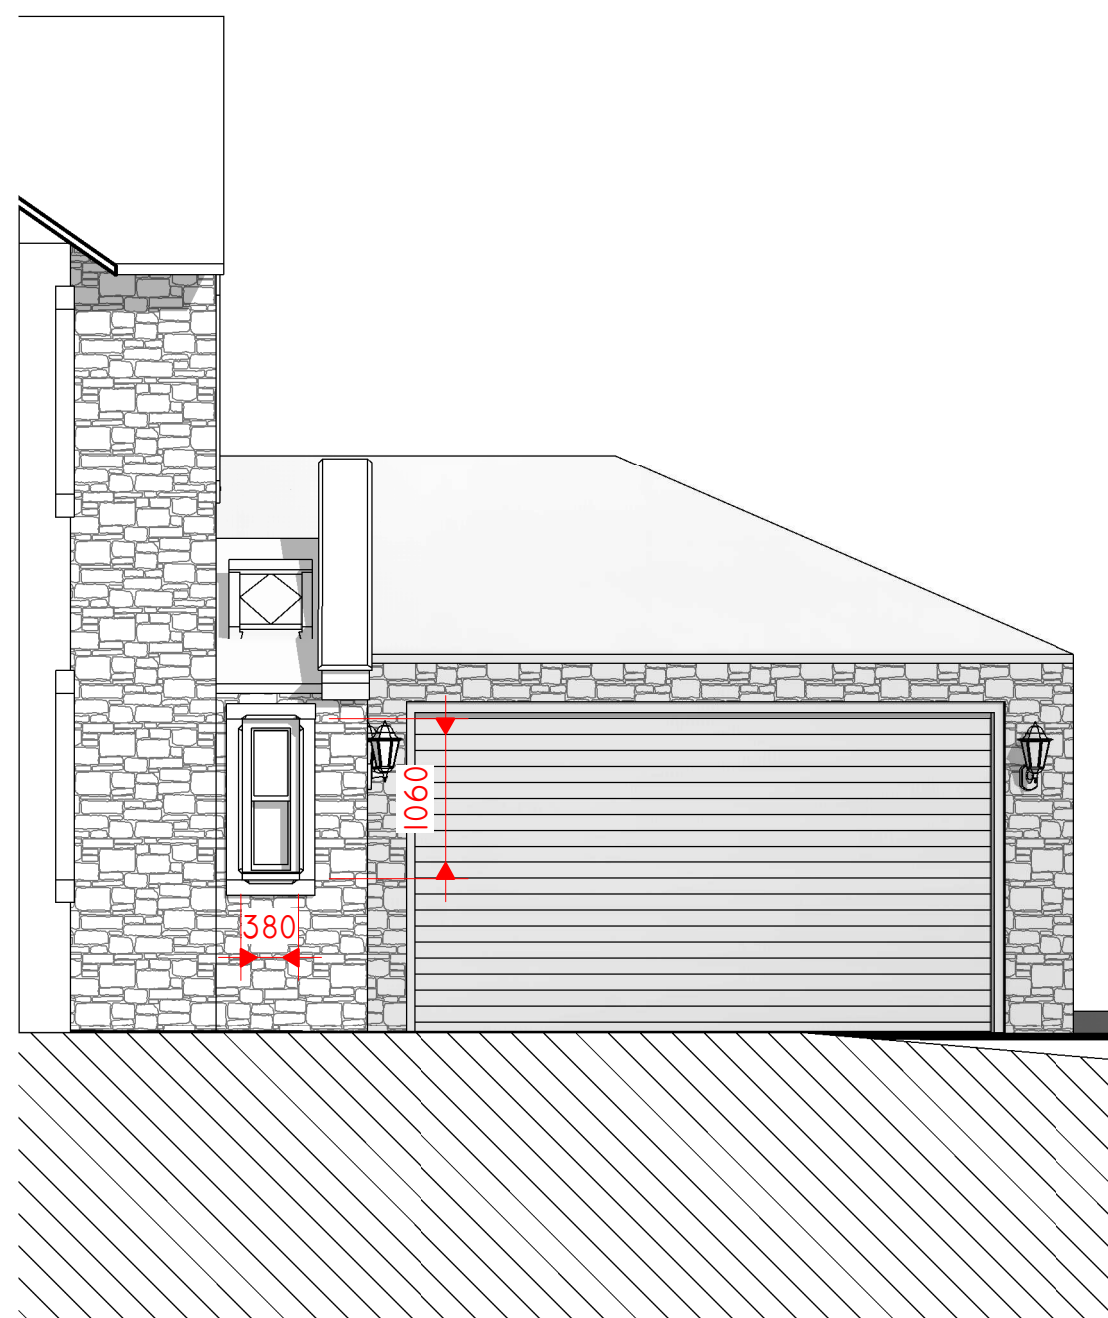

4 PROPOSED EAST Pitched
1 : 50

Peter Hitchen
Architects

Marathon House
The Sidings Business Park
Whalley, BB7 9SE

01254 823 885

www.peterhitchenarchitects.co.uk

NOTES:

| No. | Description | Date |
|-----|-------------|------|
| | | |
| | | |
| | | |
| | | |
| | | |
| | | |
| | | |
| | | |
| | | |

CLIENT:

MR & MRS EDWARDS

PROJECT:

28 BROWGATE, SAWLEY BB7
4NB

PROPOSED PLANS &
ELEVATIONS -
Pitched Roof opt.

| | |
|----------------|------------|
| Project number | PHA/621 |
| Date | 23-07-2021 |
| Drawn by | SW |
| Checked by | PH |

A1.5

| | |
|------------|--------|
| Scale | 1 : 50 |
| Sheet size | A1 |