


all materials to match the house

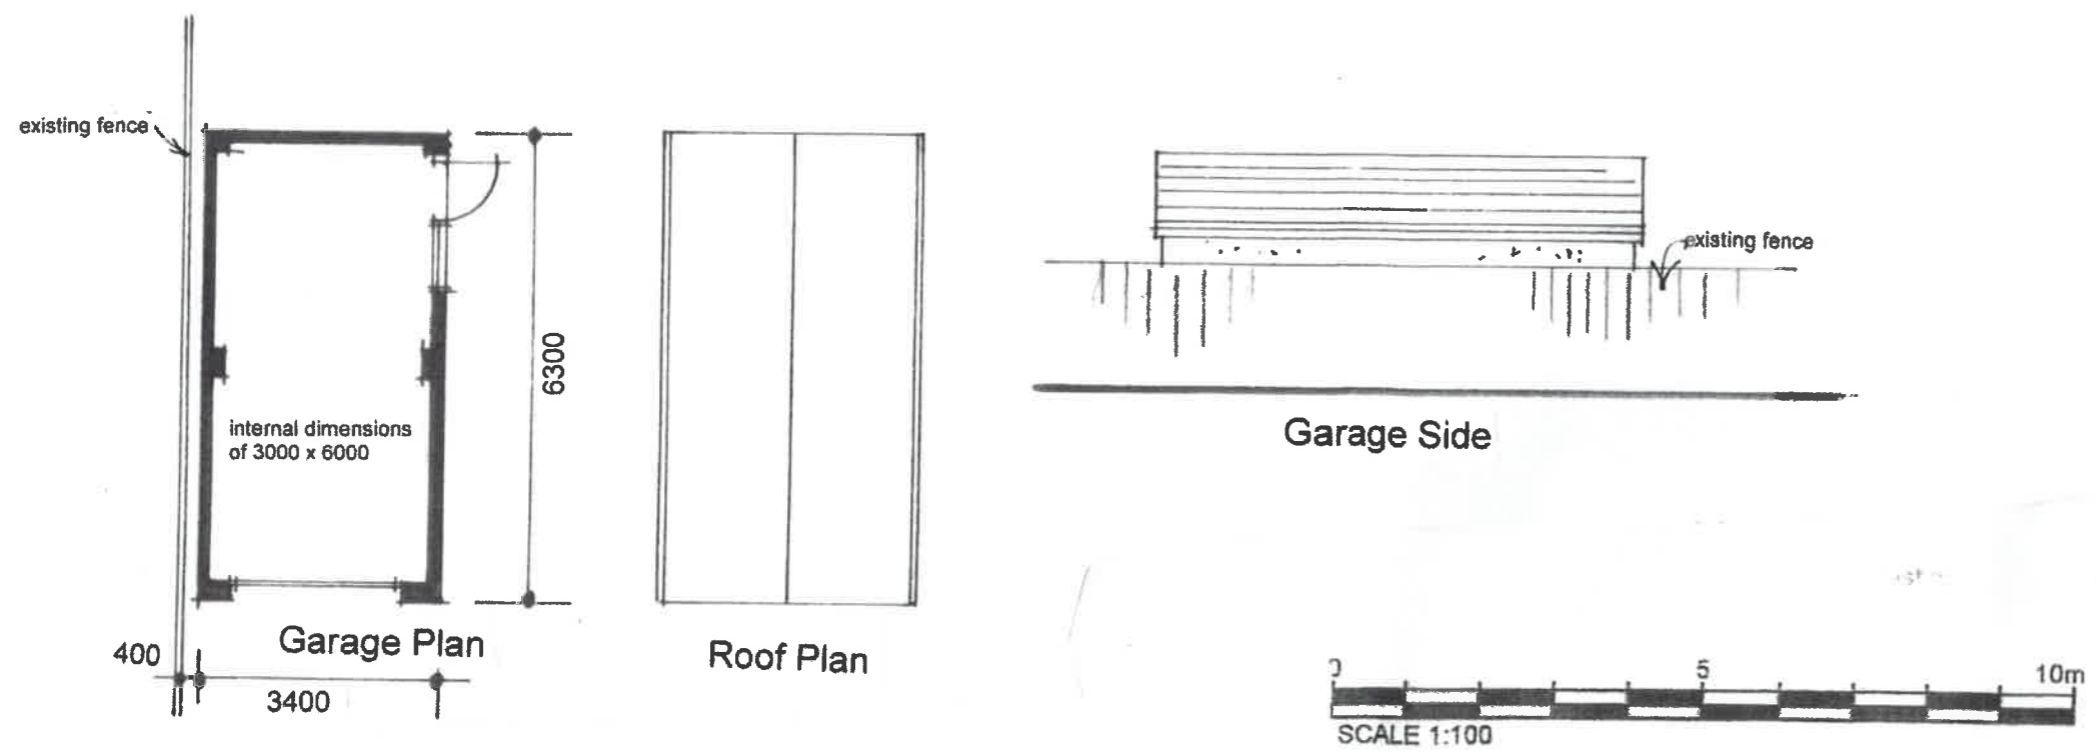

rev 'A' single garage

Architecture

David LIVERSIDGE

Design

GARAGE DETAILS and LOCATION PLAN

Proposed Dwelling,
Rose Cottage Site, Edisford Road,
Clitheroe, BB7 3LA.
for Mr. and Mrs. Buckley

scale: 1/100th 1/1250th @ A3 drawing no:
date: Nov. 2020 19/165/5A