


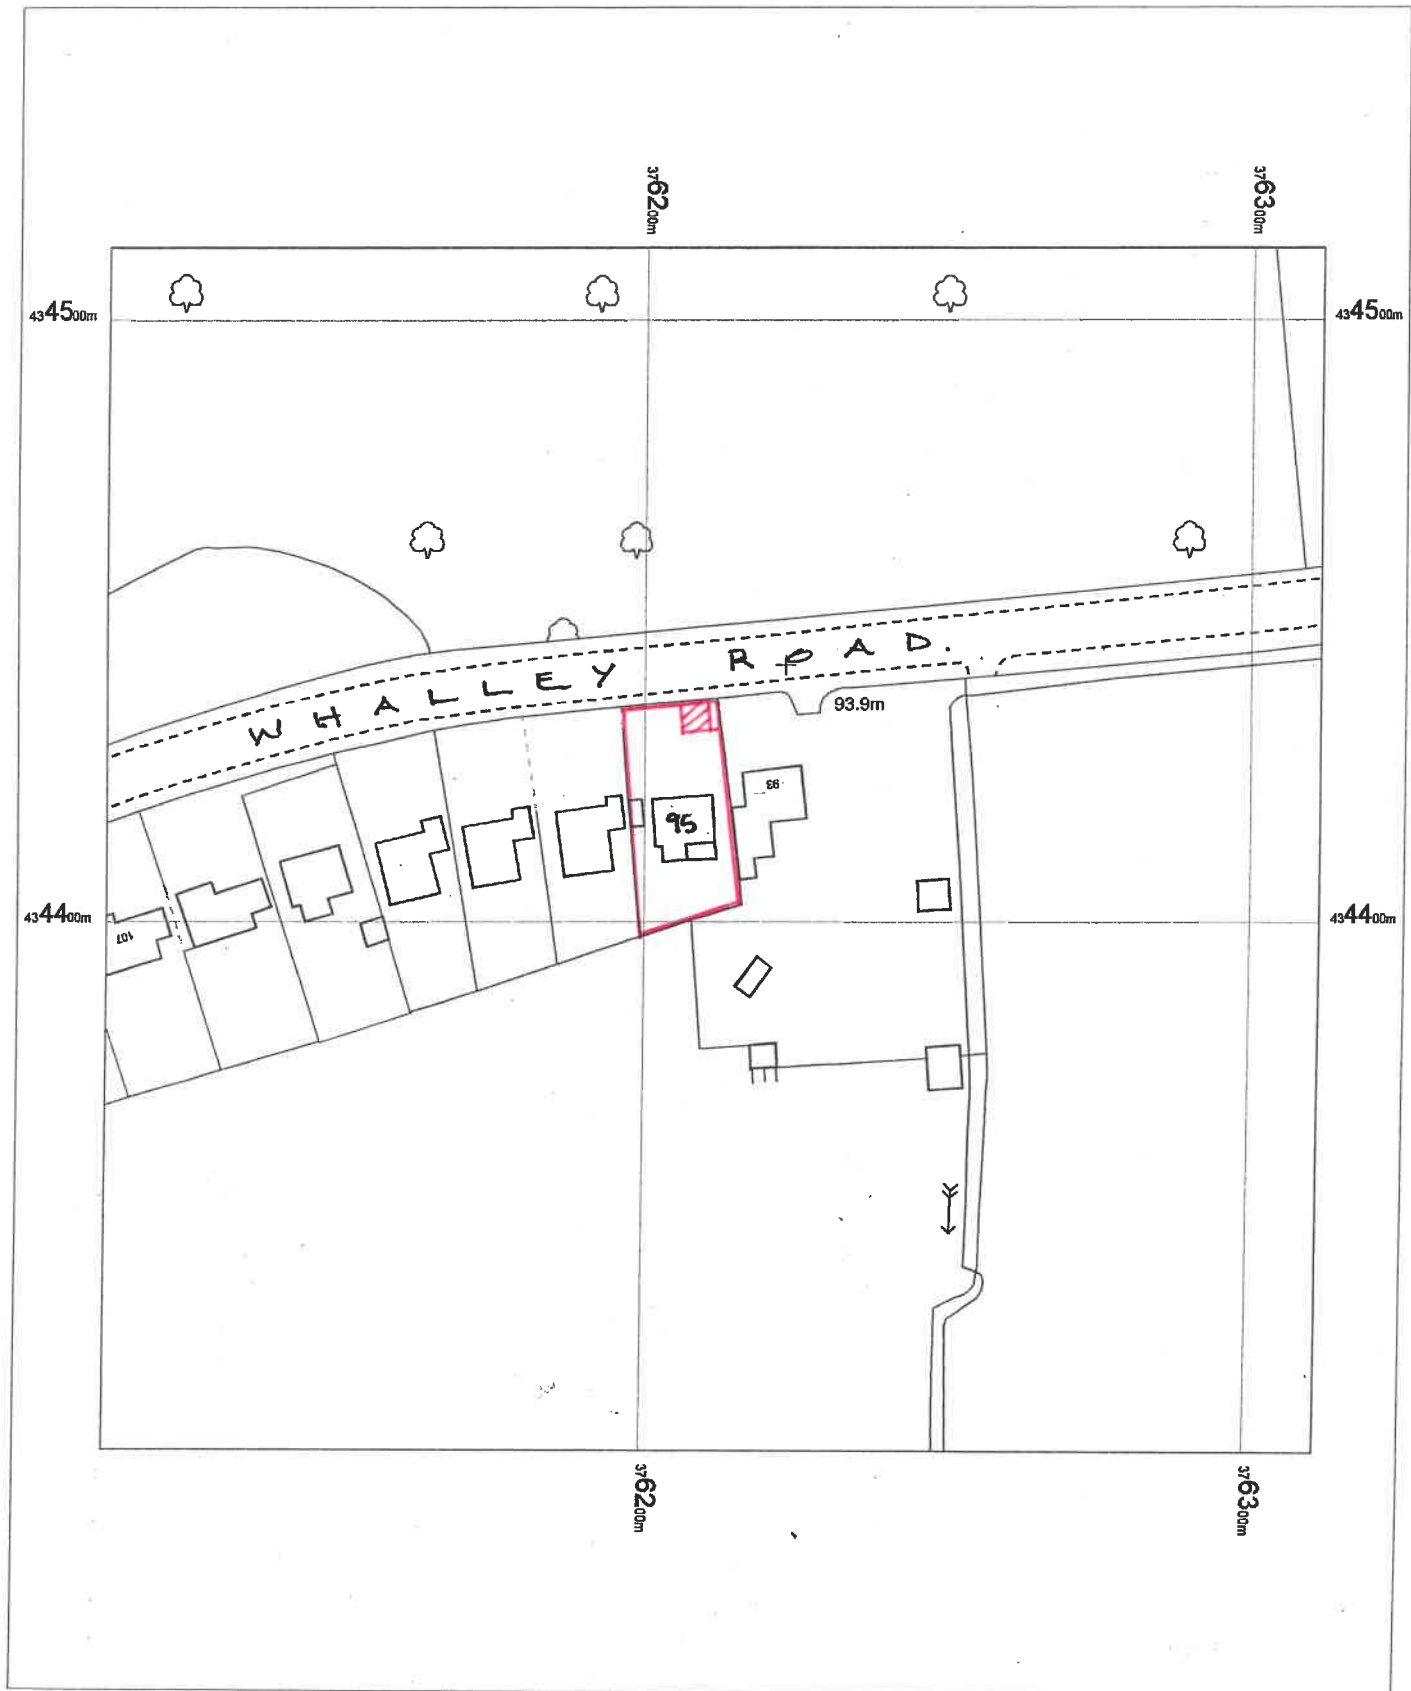


0 5 10 15 20 25 30 35 40 45 50
m

LOCATION PLAN

OS MasterMap 1250/2500/10000 scale
05 May 2017, ID: BW1-00621484
www.blackwellmapping.co.uk

1:1250 scale print at A4, Centre: 376212 E, 434412 N

©Crown Copyright and database rights 2016 OS
100019980

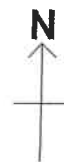

BLACKWELL'S
www.blackwellmapping.co.uk

TEL: 0113 245 2623
maps.leeds@blackwell.co.uk