


**LOCATION PLAN 1:1250**

© Crown copyright 2021 Ordnance Survey 100053143



**SITE PLAN 1:500** ( site area approx. 0.47ha )

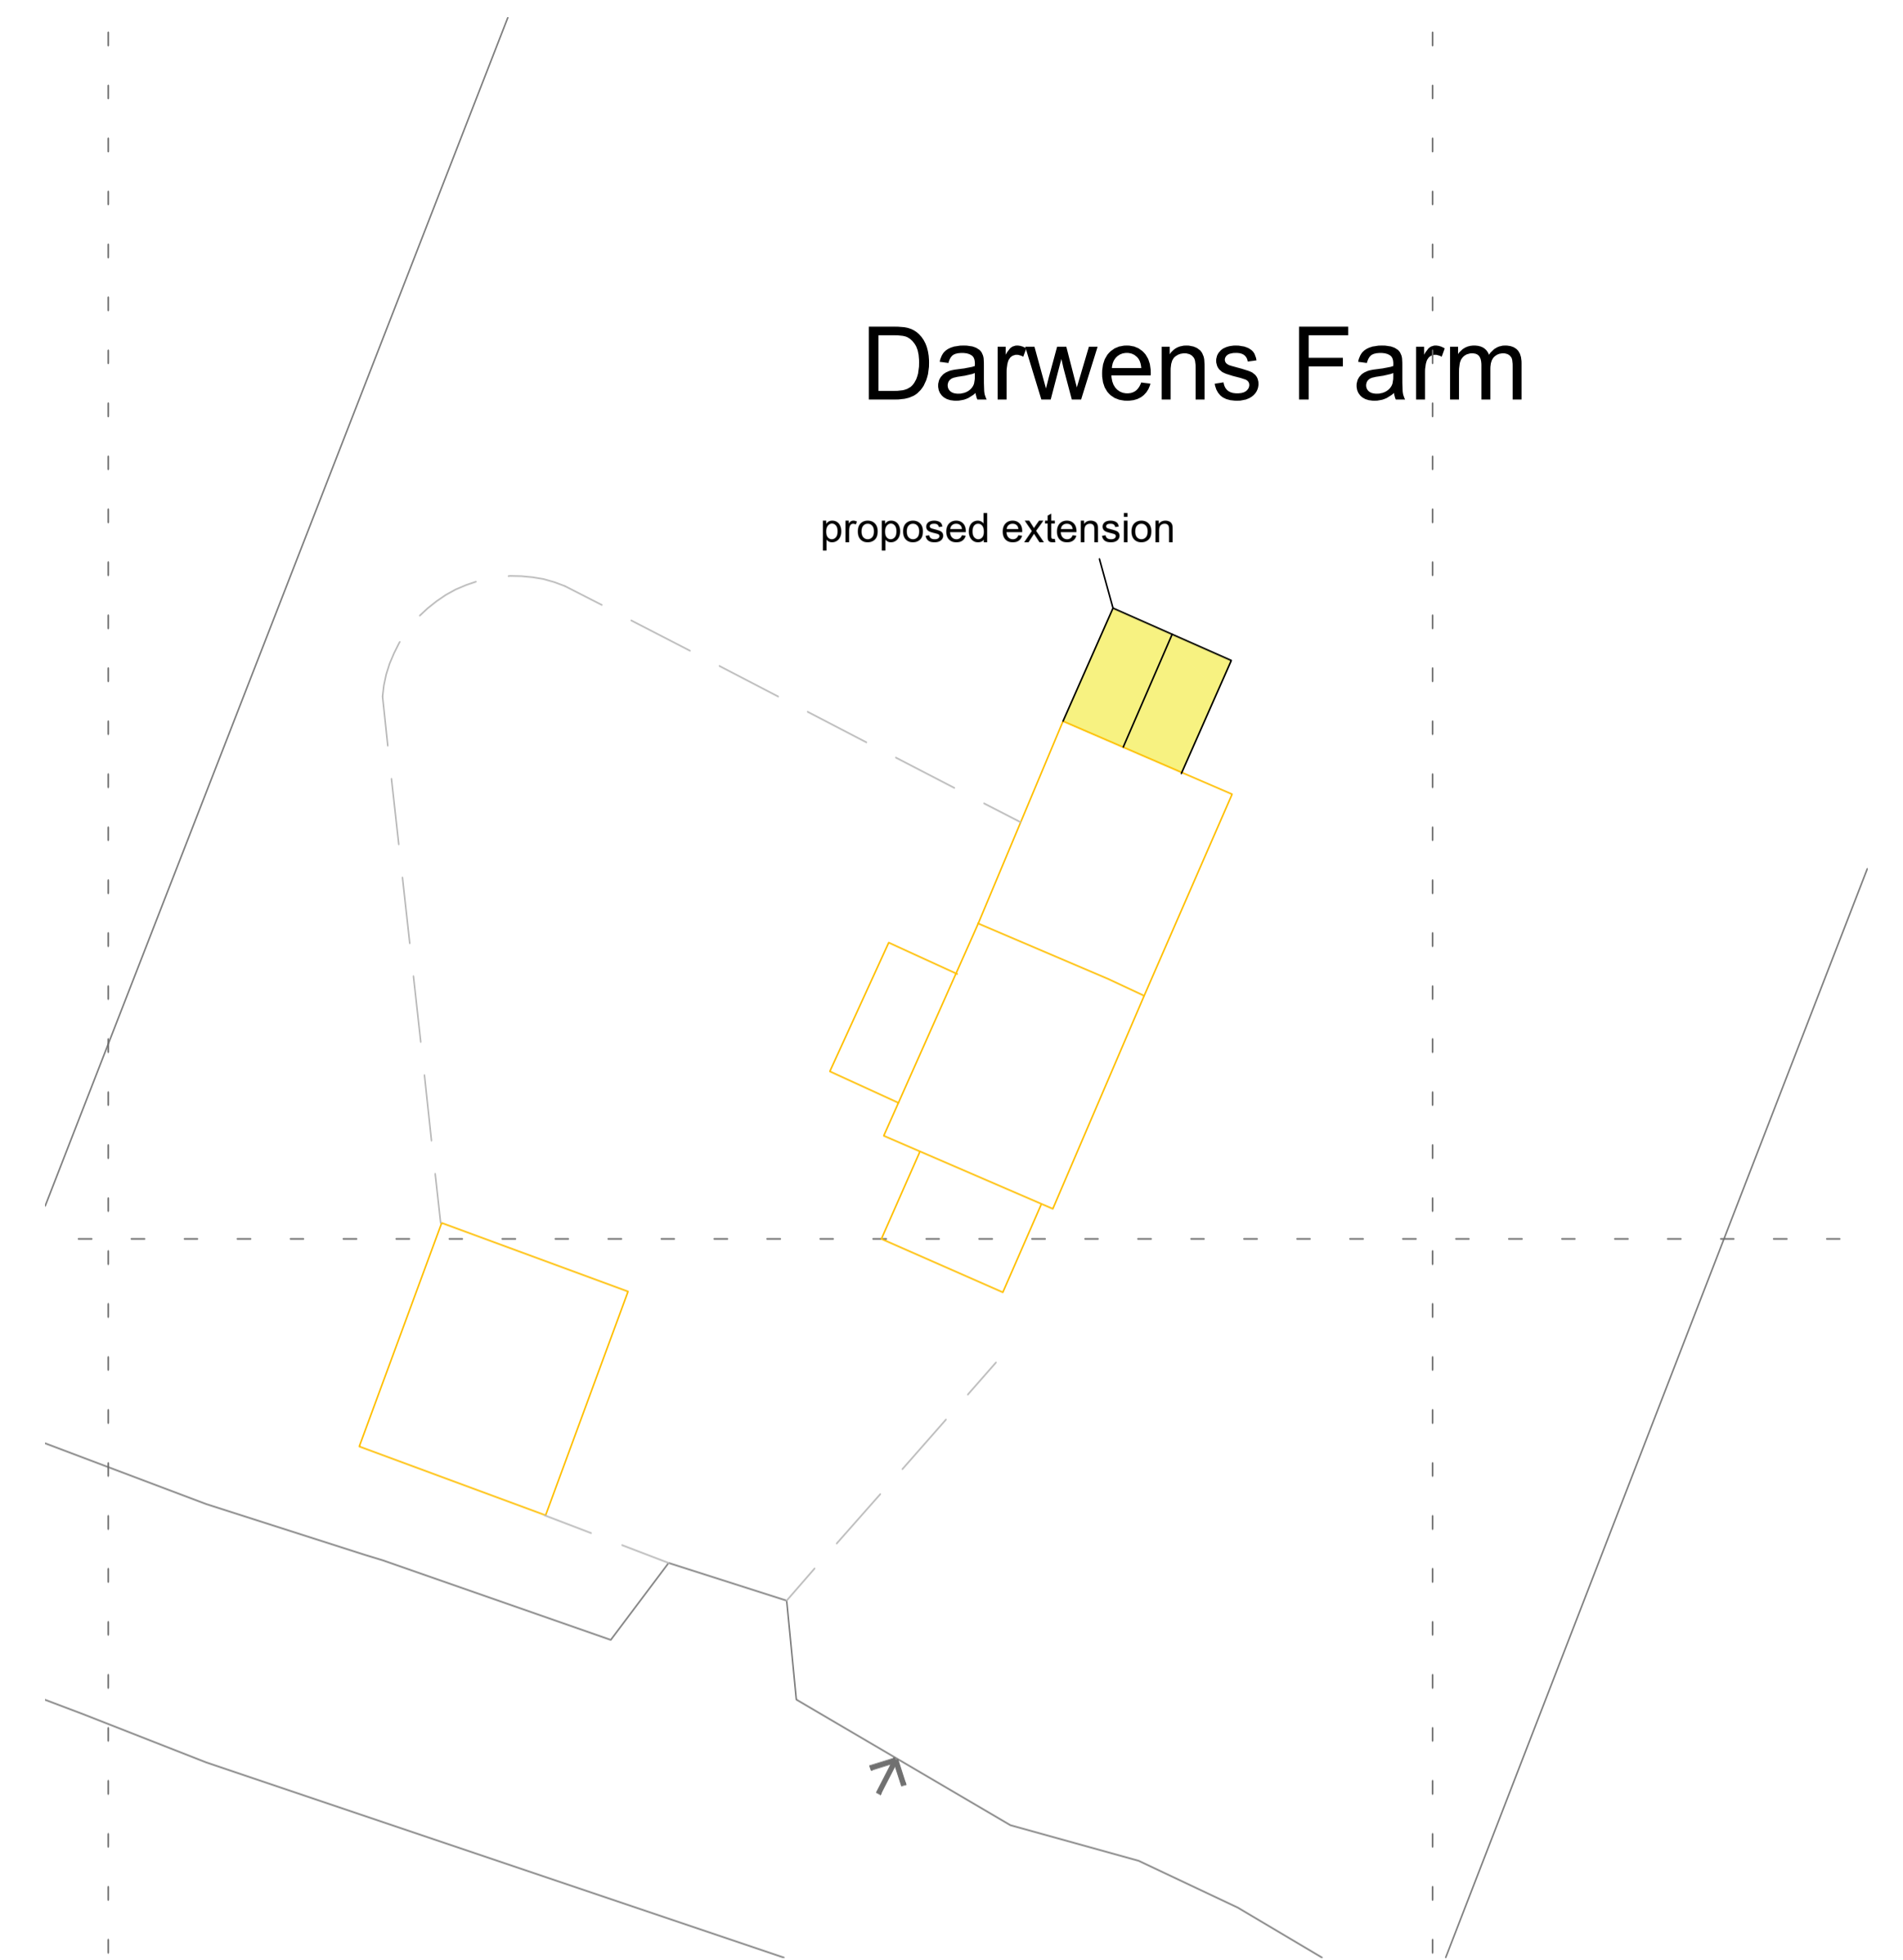

**Darwens Farm  
Chaigley  
BB7 3LT**