





NOTES:

© THIS DRAWING IS COPYRIGHT AND REMAINS THE PROPERTY OF RPS DESIGN GROUP LTD.
DO NOT SCALE THIS DRAWING - ALL DIMENSIONS TO BE CHECKED ON SITE

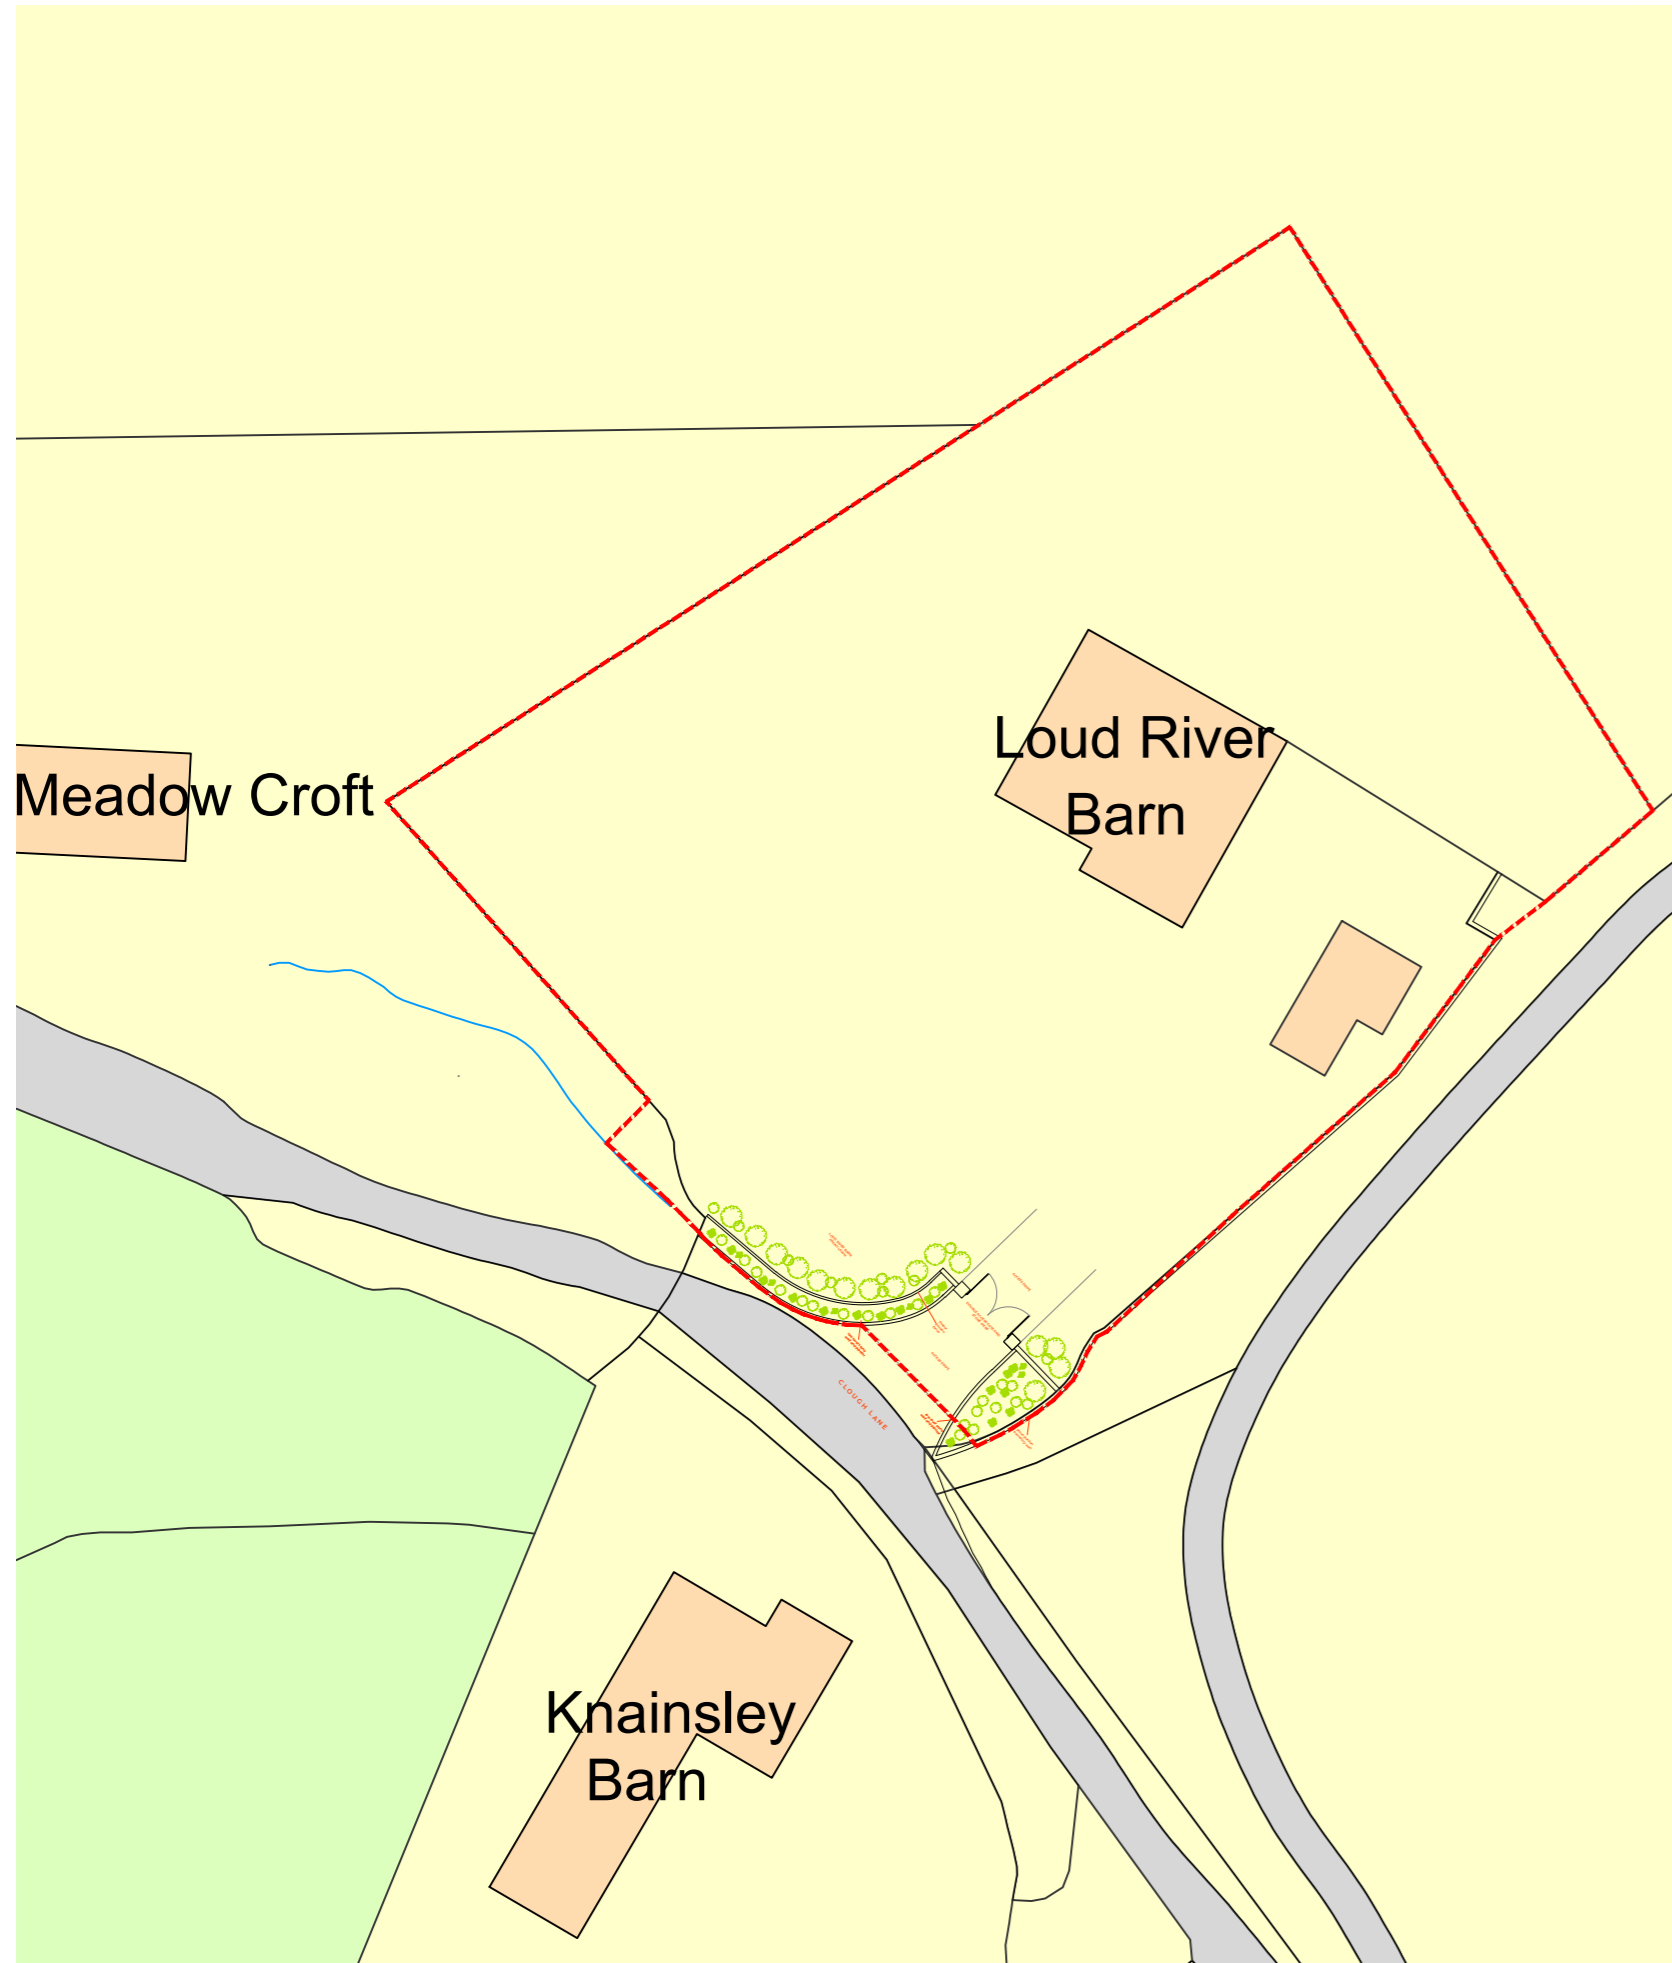

Existing Site Block Plan
Scale 1:500

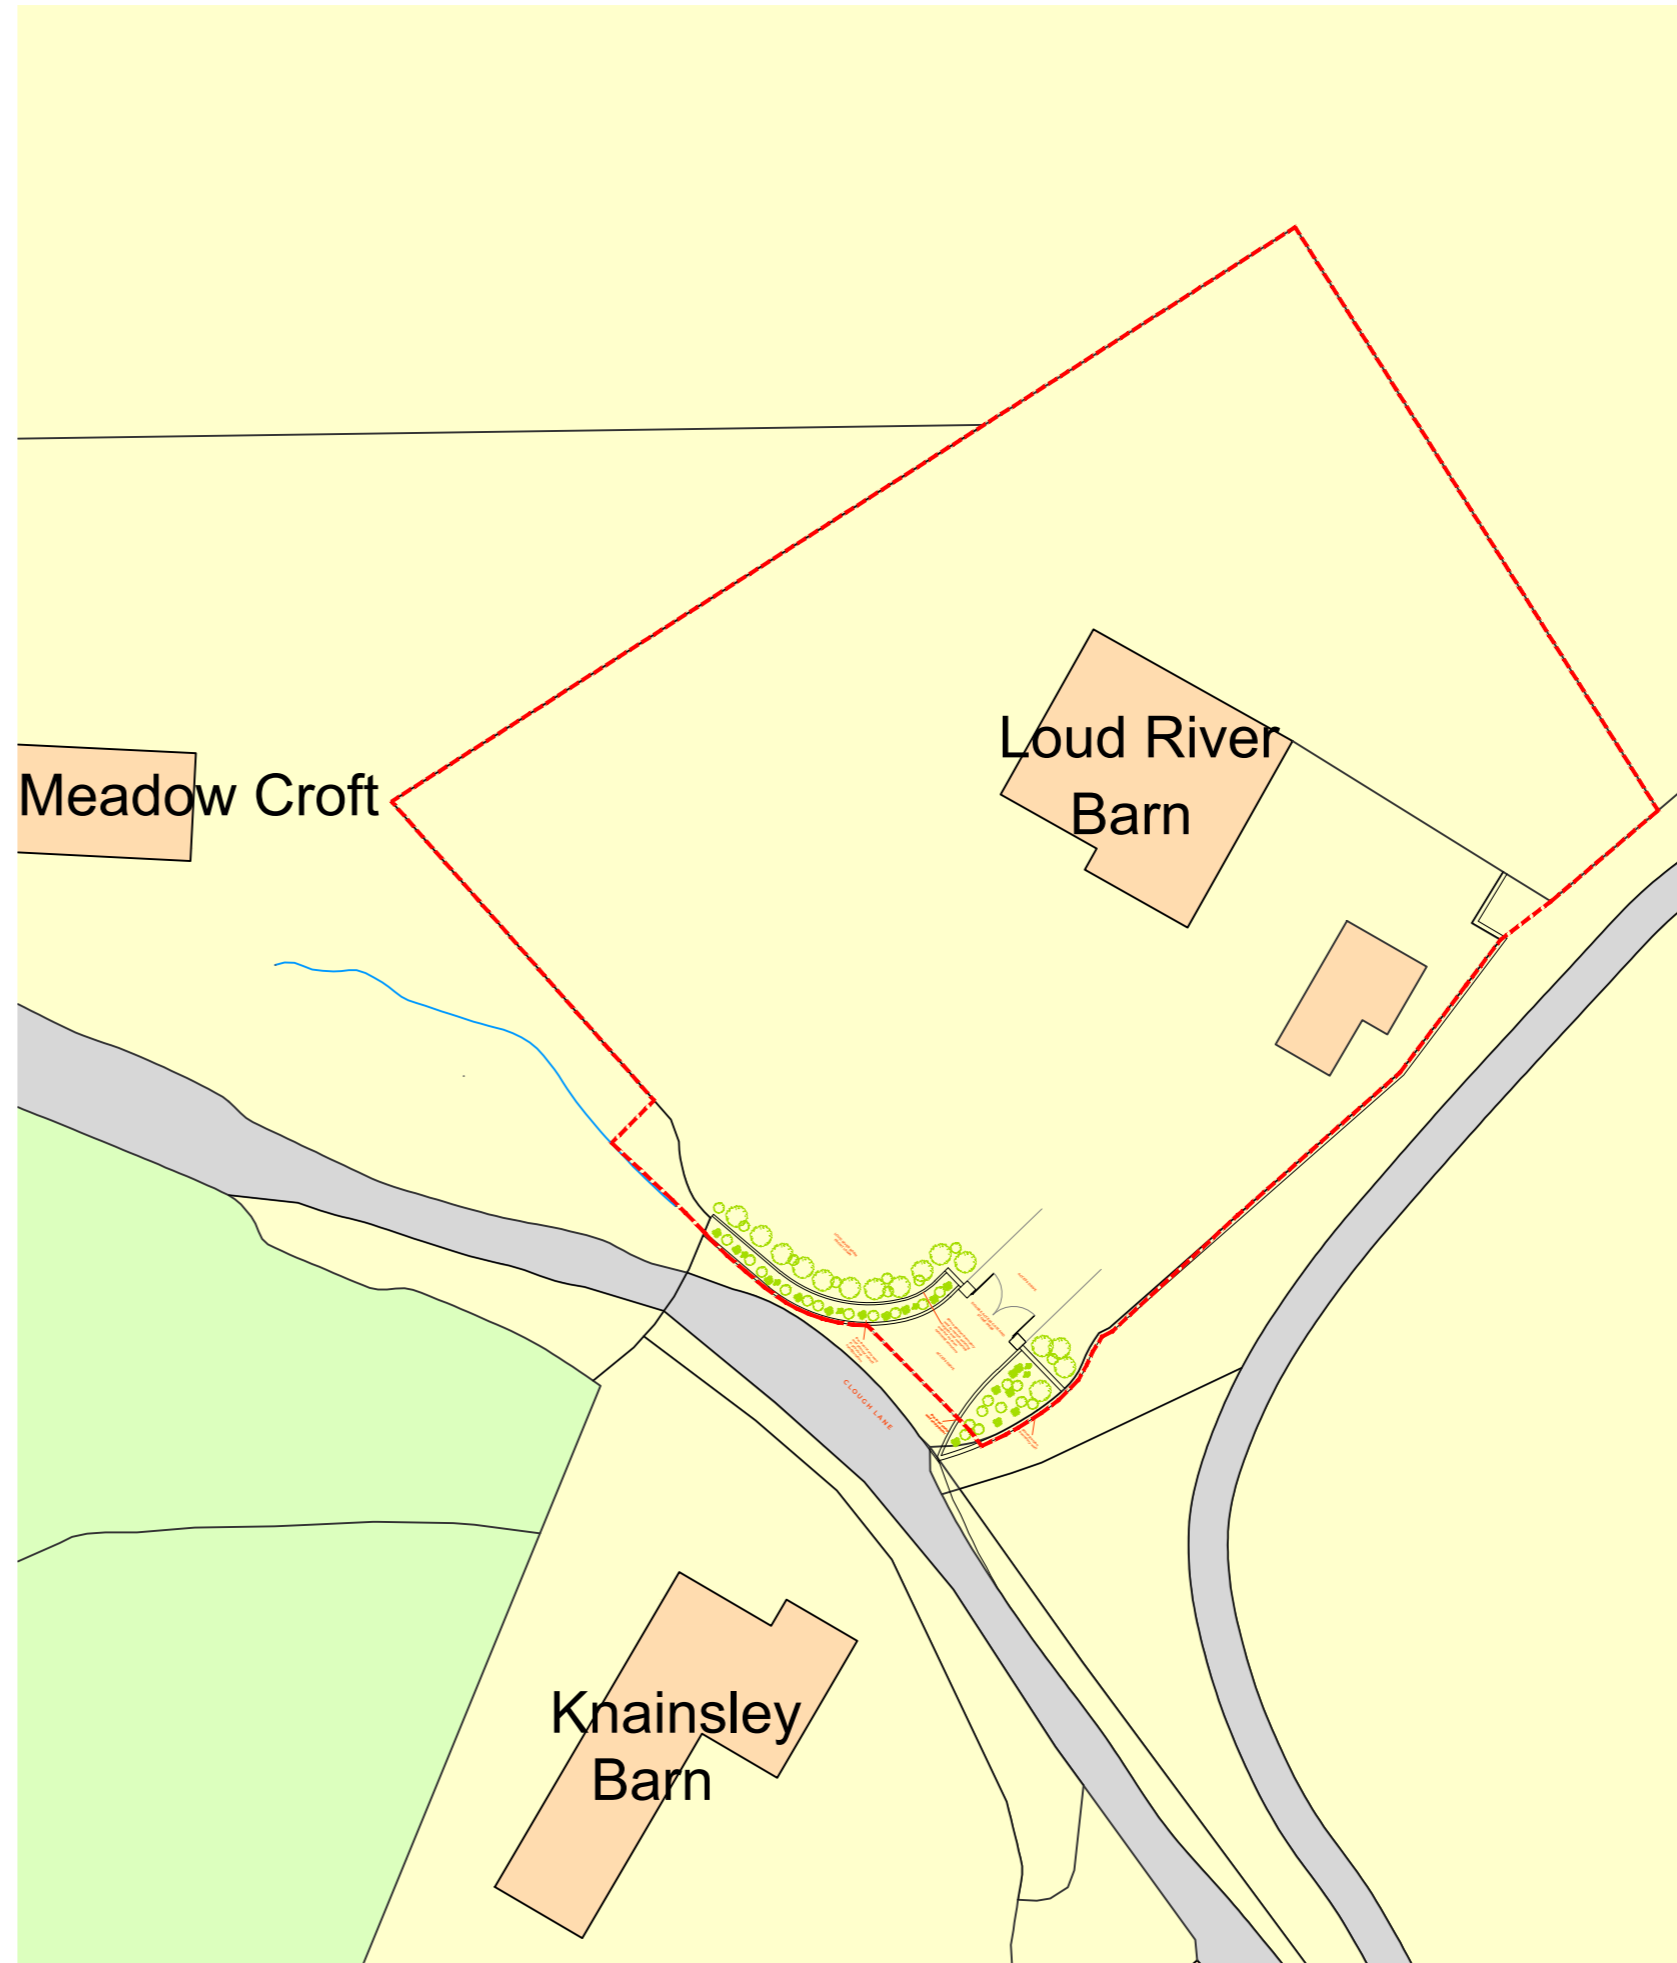

Proposed Site Block Plan
Scale 1:500

REVISION	NOTES



DESIGN GROUP

0845 5442005

rpsdesigngroup.co.uk

Project No: RPS_21.32

Client: Mr Bernard Kelly

Site Address:

Loud River Barn, Clough Lane, Thornley, PR3 2TP

Drawing Title:

Existing and Proposed Site Block Plans

Date: July 2021 **Scale:** 1:500 @ A2

Drawn by: **Checked by:**

SS

AC

Drawing No:

L701

Status:
PLANNING