

NOTES:

No.	Description	Date

CLIENT:  
**JANE CHADWICK**

PROJECT:  
**INGLEDALE, LONGSITE ROAD,  
CLAYTON LE DALE, BB1 9XE**

SHEET:  
**PROPOSED FLOOR  
PLANS**

Project number **PHA/298**

Date **20/08/2021**


Drawn by **DC**

Checked by **PH**


**A1.4**

Scale **1 : 100**


Sheet size **A1**

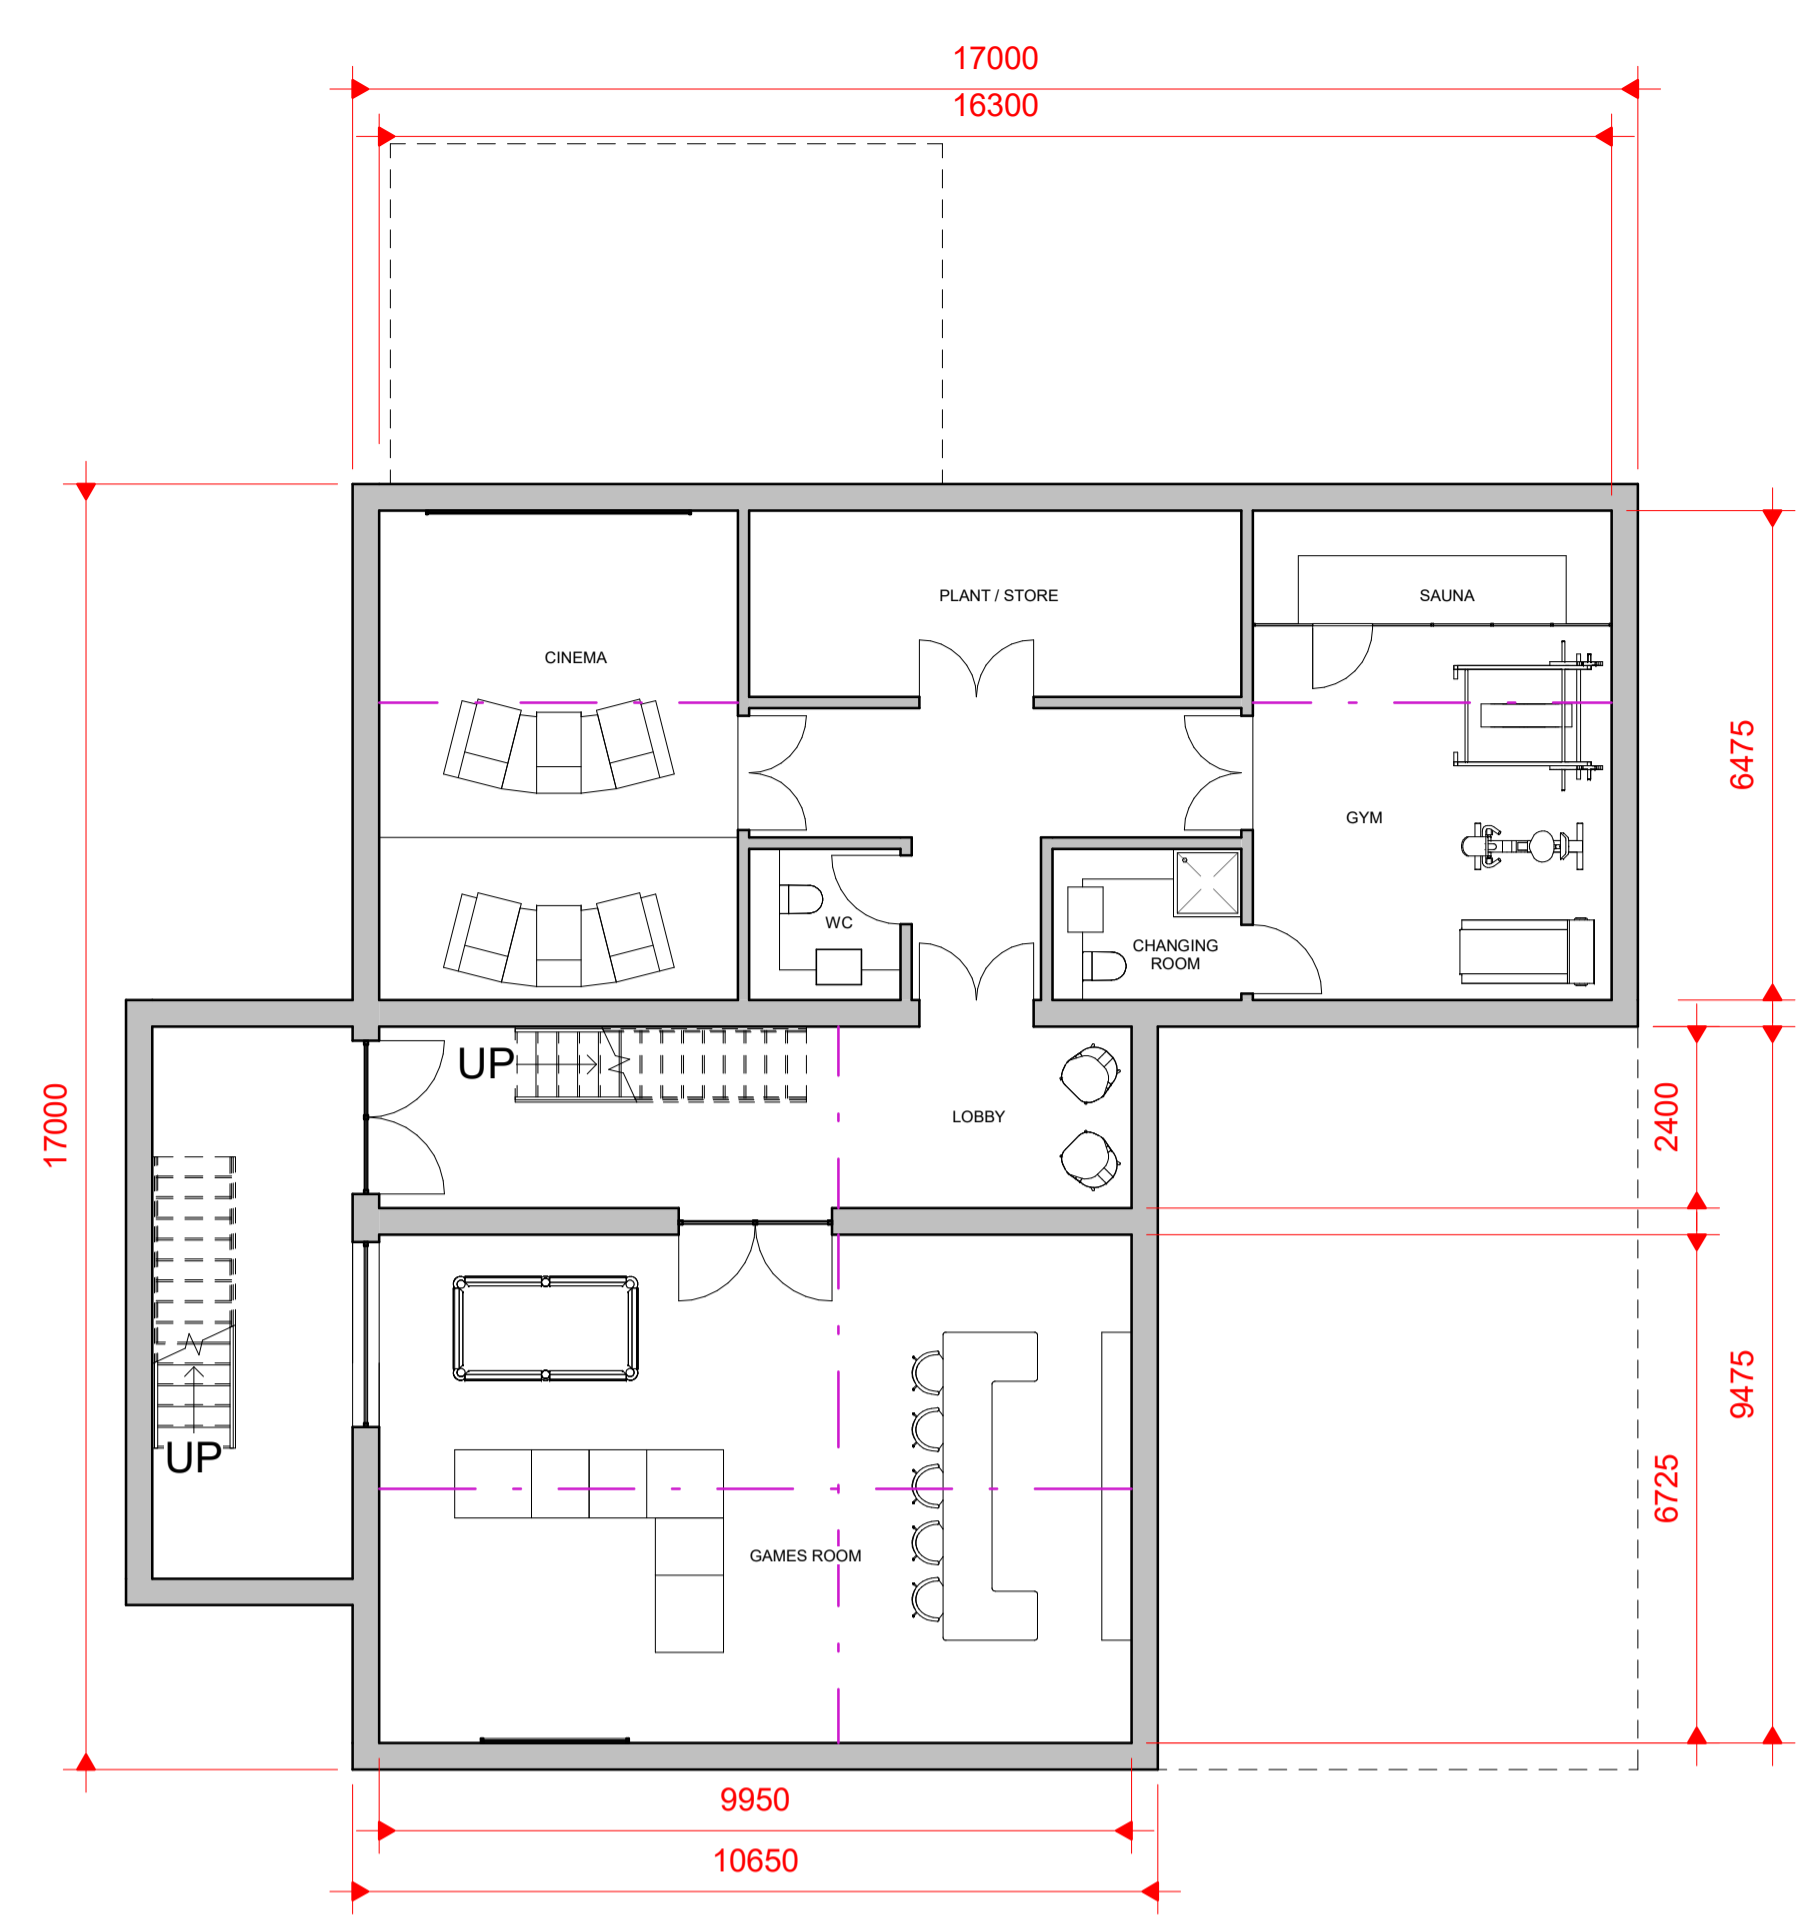

**1** BASEMENT  
1 : 100

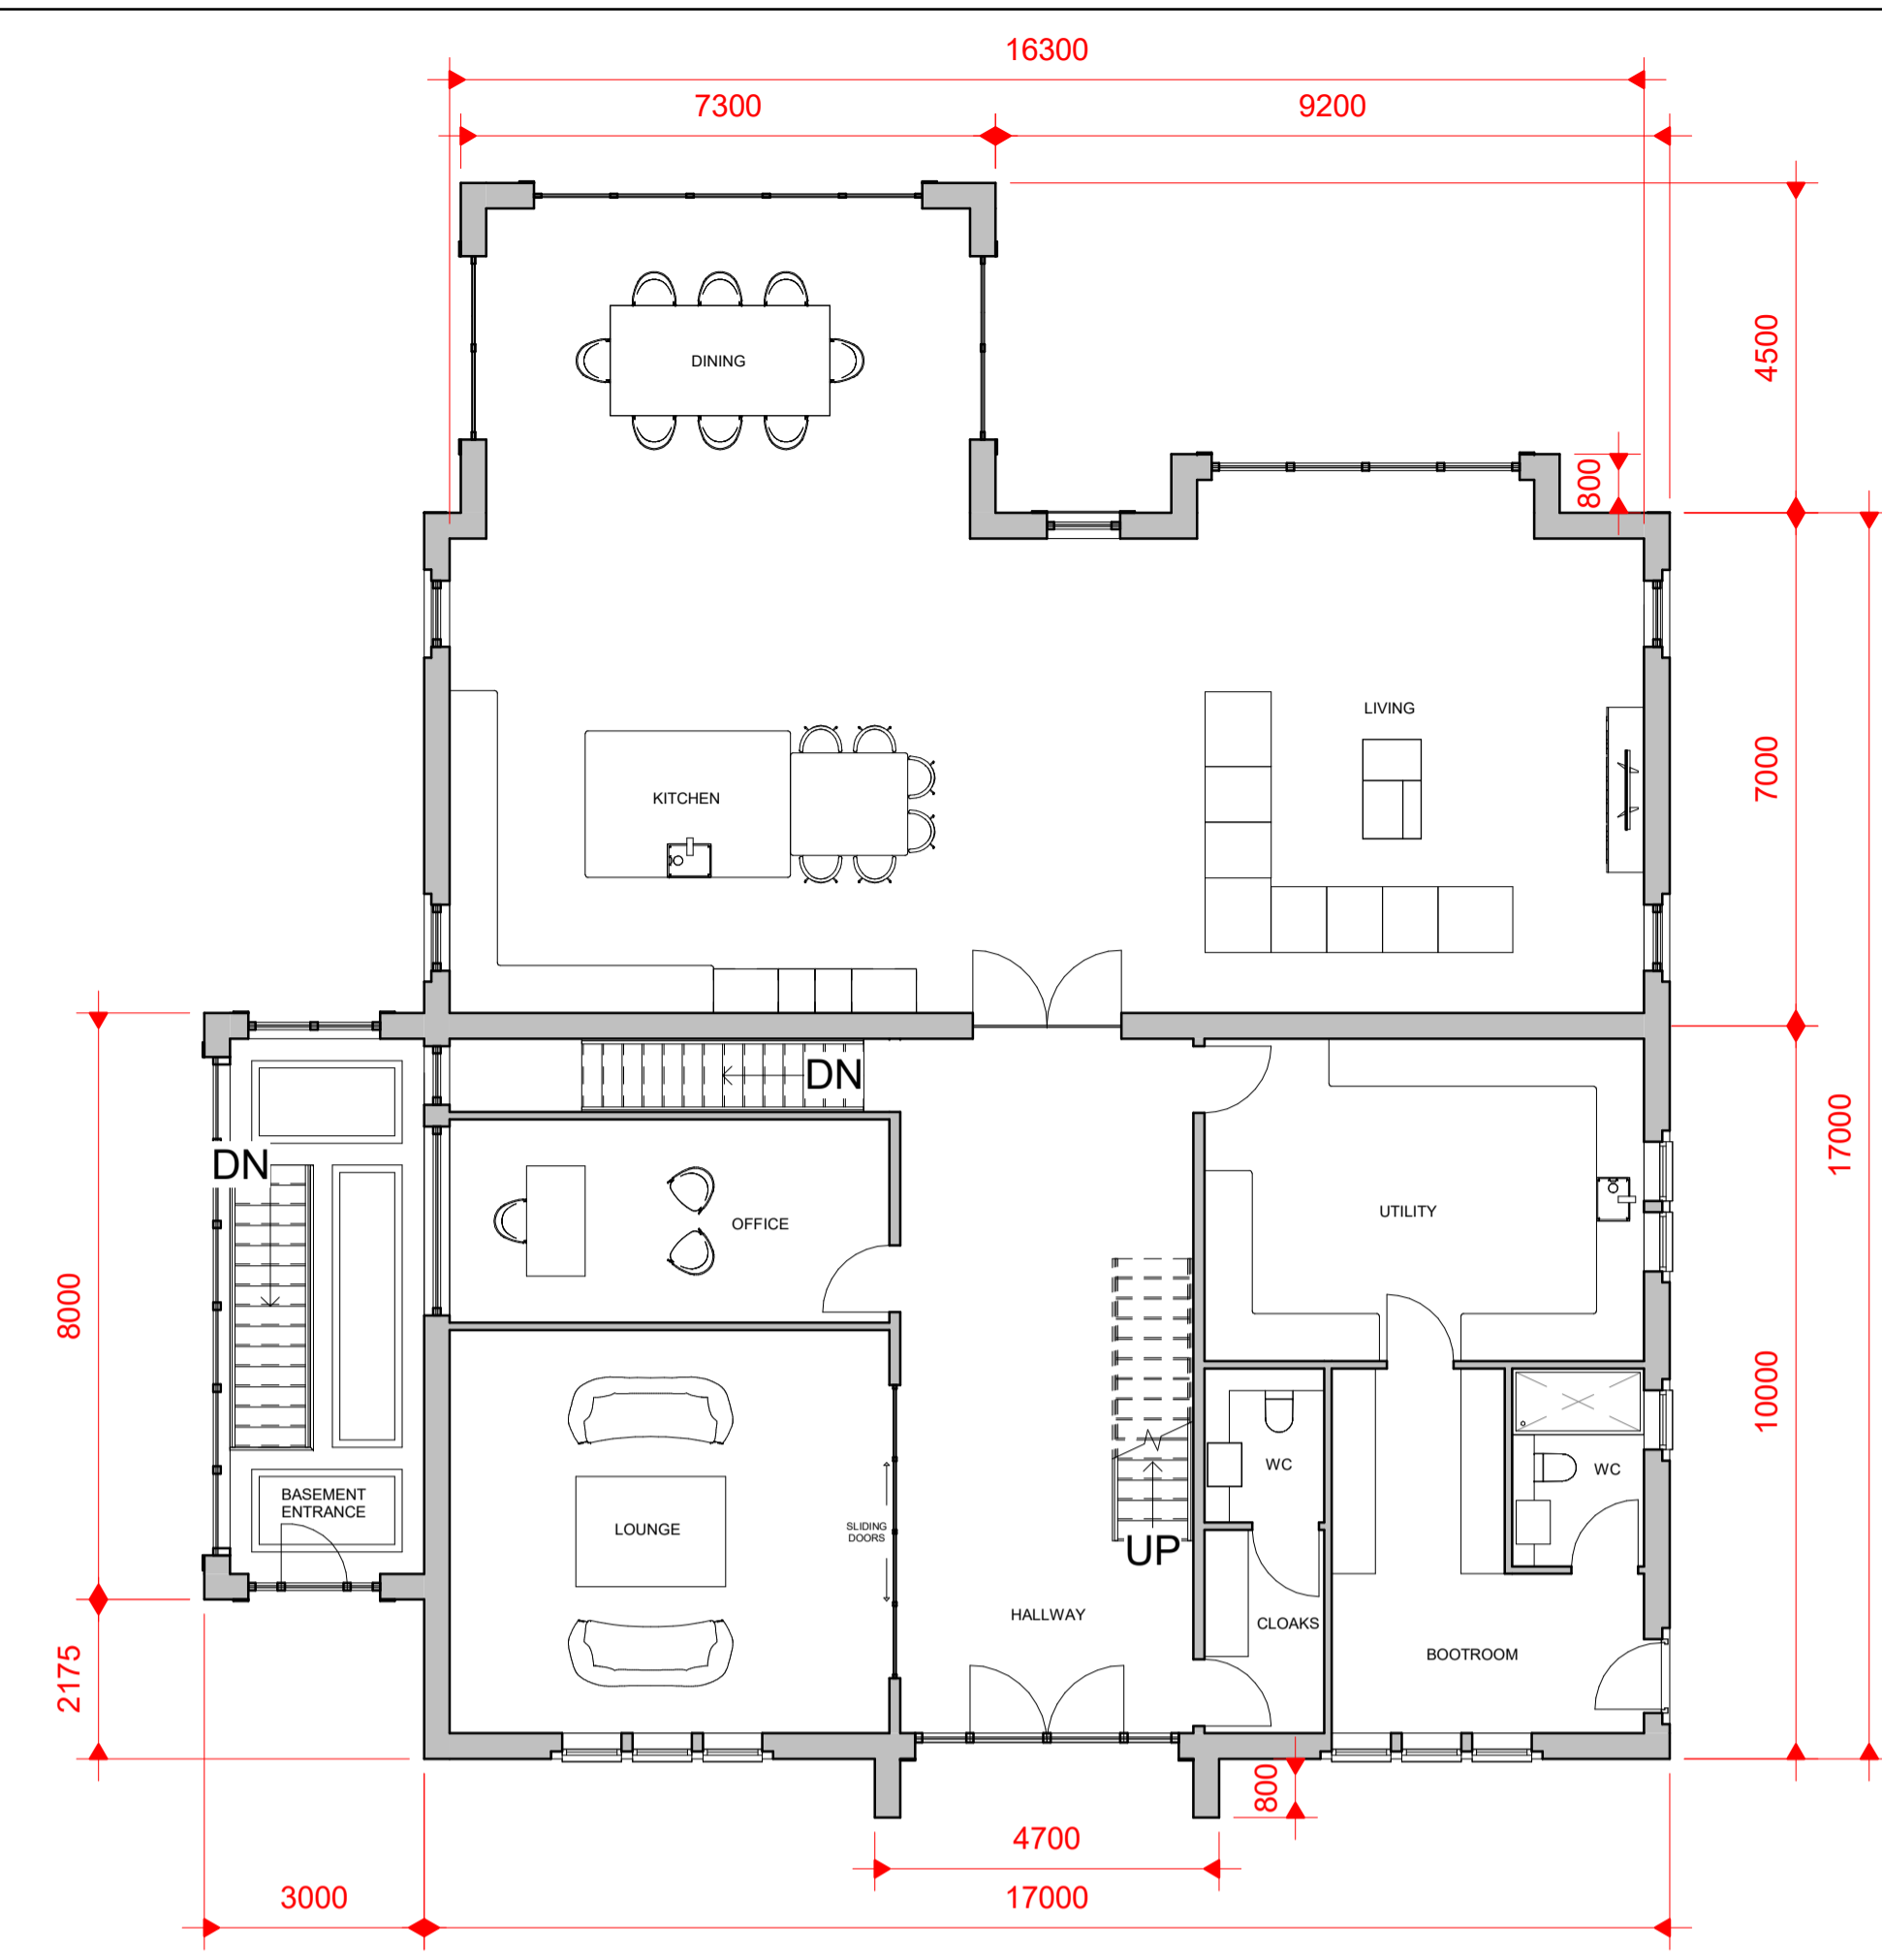

**2** 0 PROPOSED GROUND FLOOR  
1 : 100

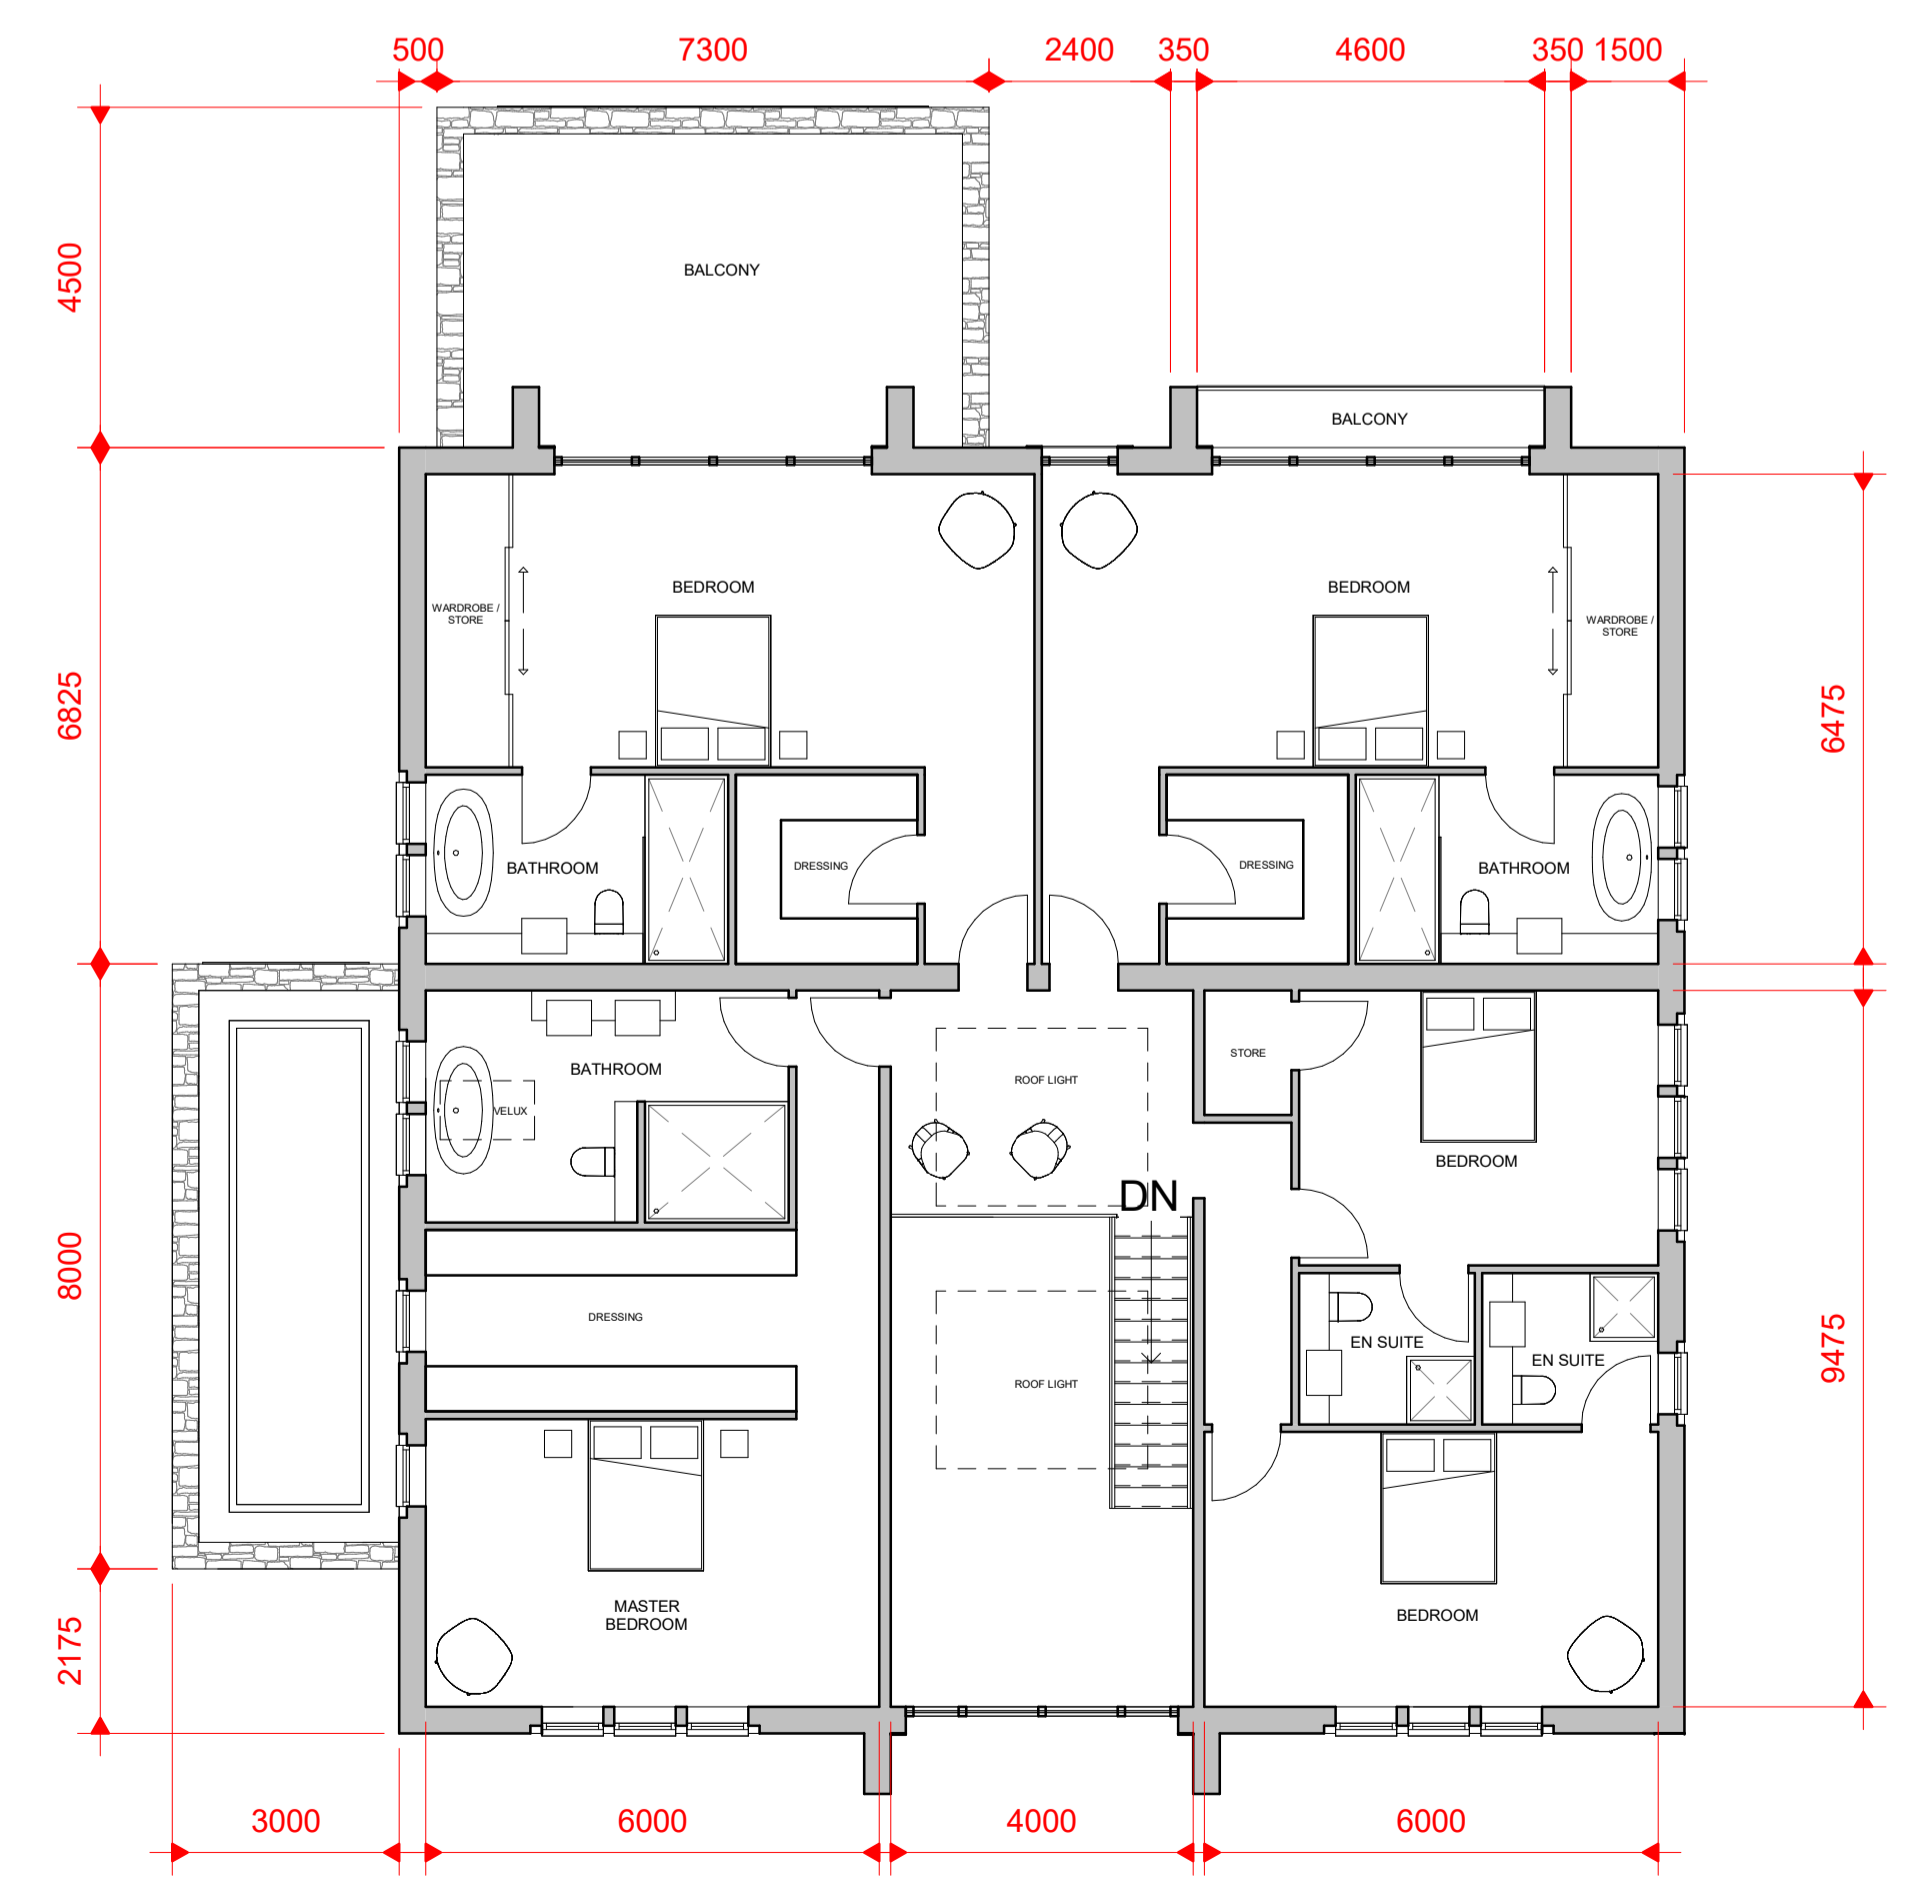

**3** 1 PROPOSED FIRST FLOOR  
1 : 100